


F.A.U. RTE.	SECTION	COUNTY	TOTAL SHEETS	SHEET NO.
9195	03-00360-00-PV	ST CLAIR	54	26
STA.		TO STA.		
FED. ROAD DIST. NO.	ILLINOIS	FED. AID PROJECT		

# CROSS ROAD STORM SEWER PROFILES

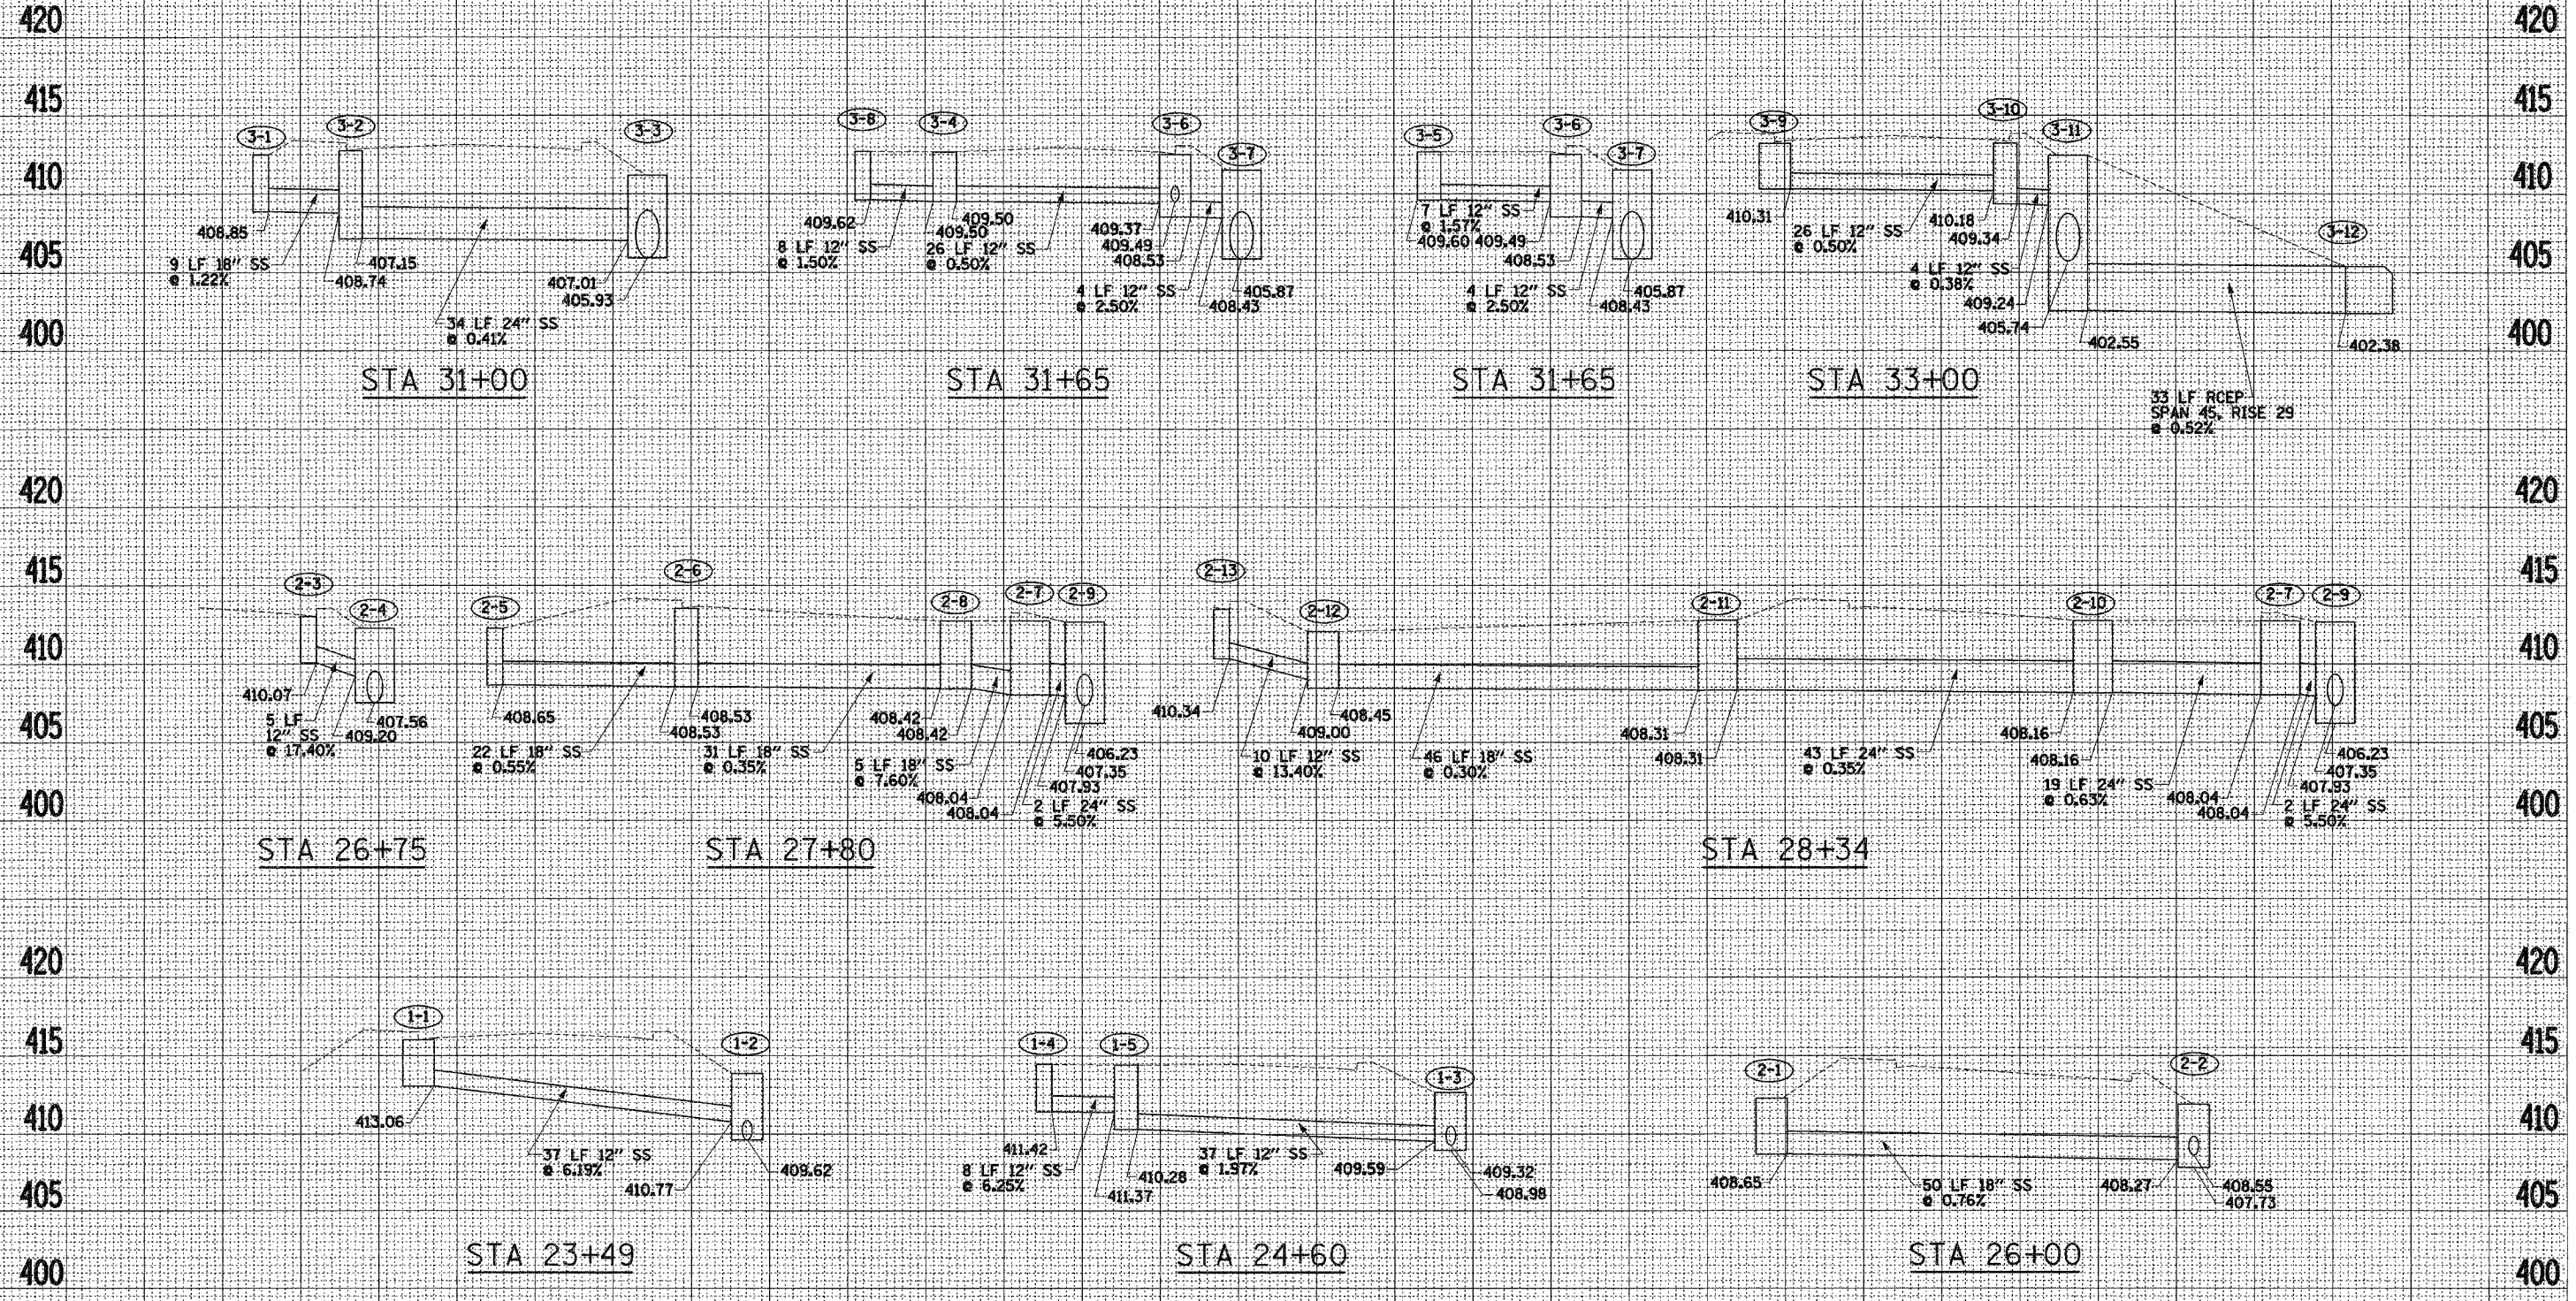

PLOTTED  
 NOTE BOOK  
 NO.

PLOTTED  
 NOTE BOOK  
 NO.