


F.A.U. RTE.	SECTION	COUNTY	TOTAL SHEETS	SHEET NO.
9195	03-00360-00-PV	ST CLAIR	54	27
STA.		TO STA.		
FED. ROAD DIST. NO.	ILLINOIS	FED. AID PROJECT		


CROSS ROAD STORM SEWER PROFILES

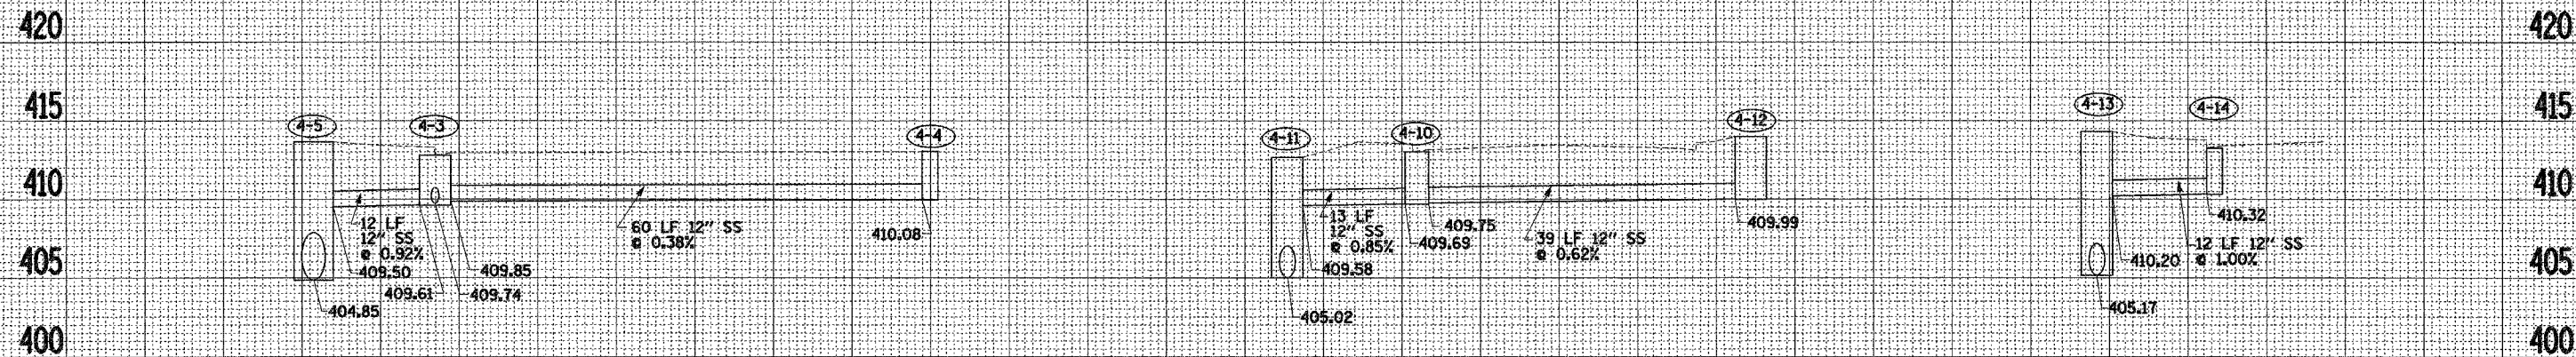

STA 37+43

STA 38+35

STA 38+80

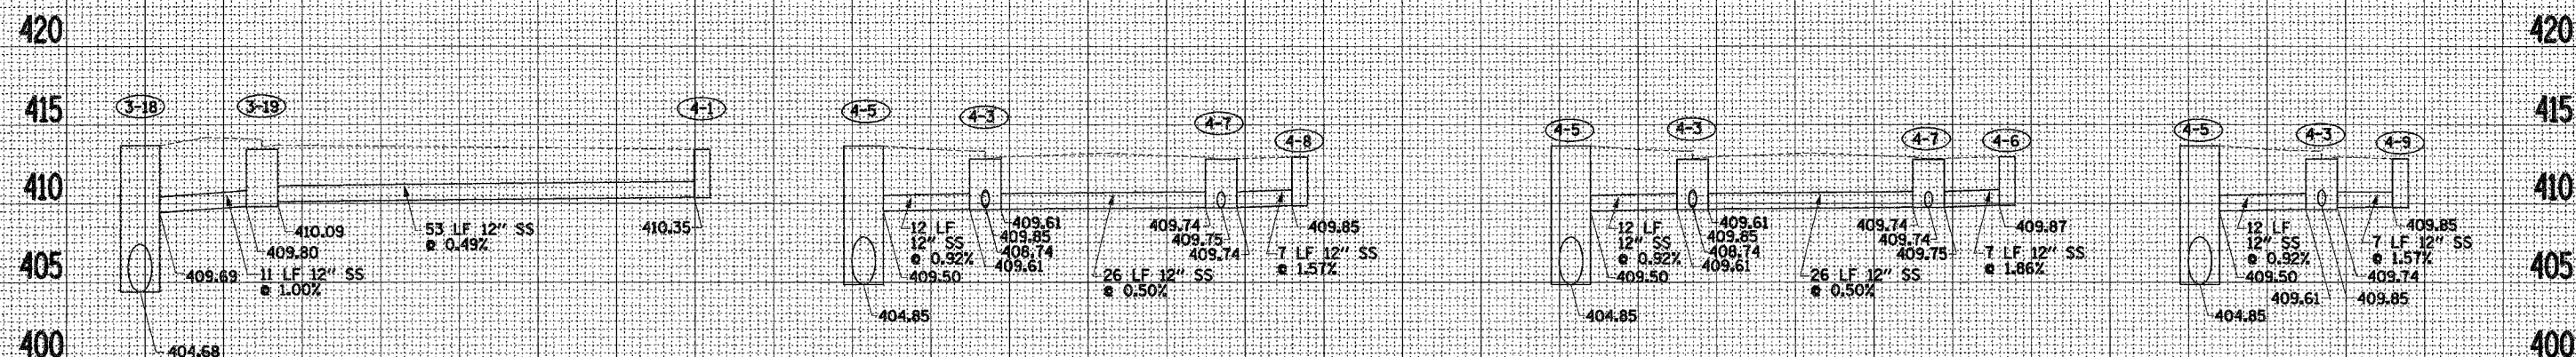


STA 35+77

STA 37+43

STA 37+43

STA 37+43

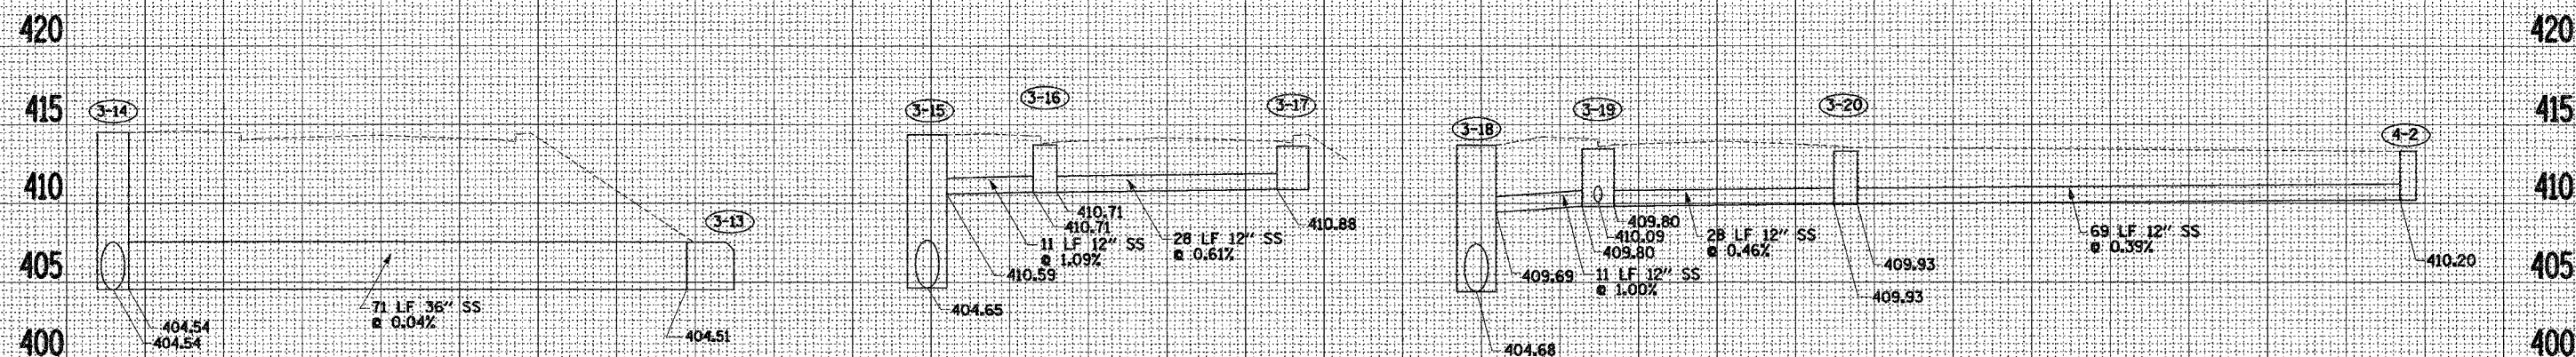

STA 34+06

STA 35+26

STA 35+77

PLOTTED DATE: 11/11/03
 NOTE BOOK NO.:
 AREAS CHECKED:

PLOTTED DATE: 11/11/03
 NOTE BOOK NO.:
 AREAS CHECKED: