


F.A.U. RTE.	SECTION	COUNTY	TOTAL SHEETS	SHEET NO.
9195	03-00360-00-PV	ST CLAIR	54	28
STA.		TO STA.		
FED. ROAD DIST. NO.	ILLINOIS	FED. AID PROJECT		

# CROSS ROAD STORM SEWER PROFILES

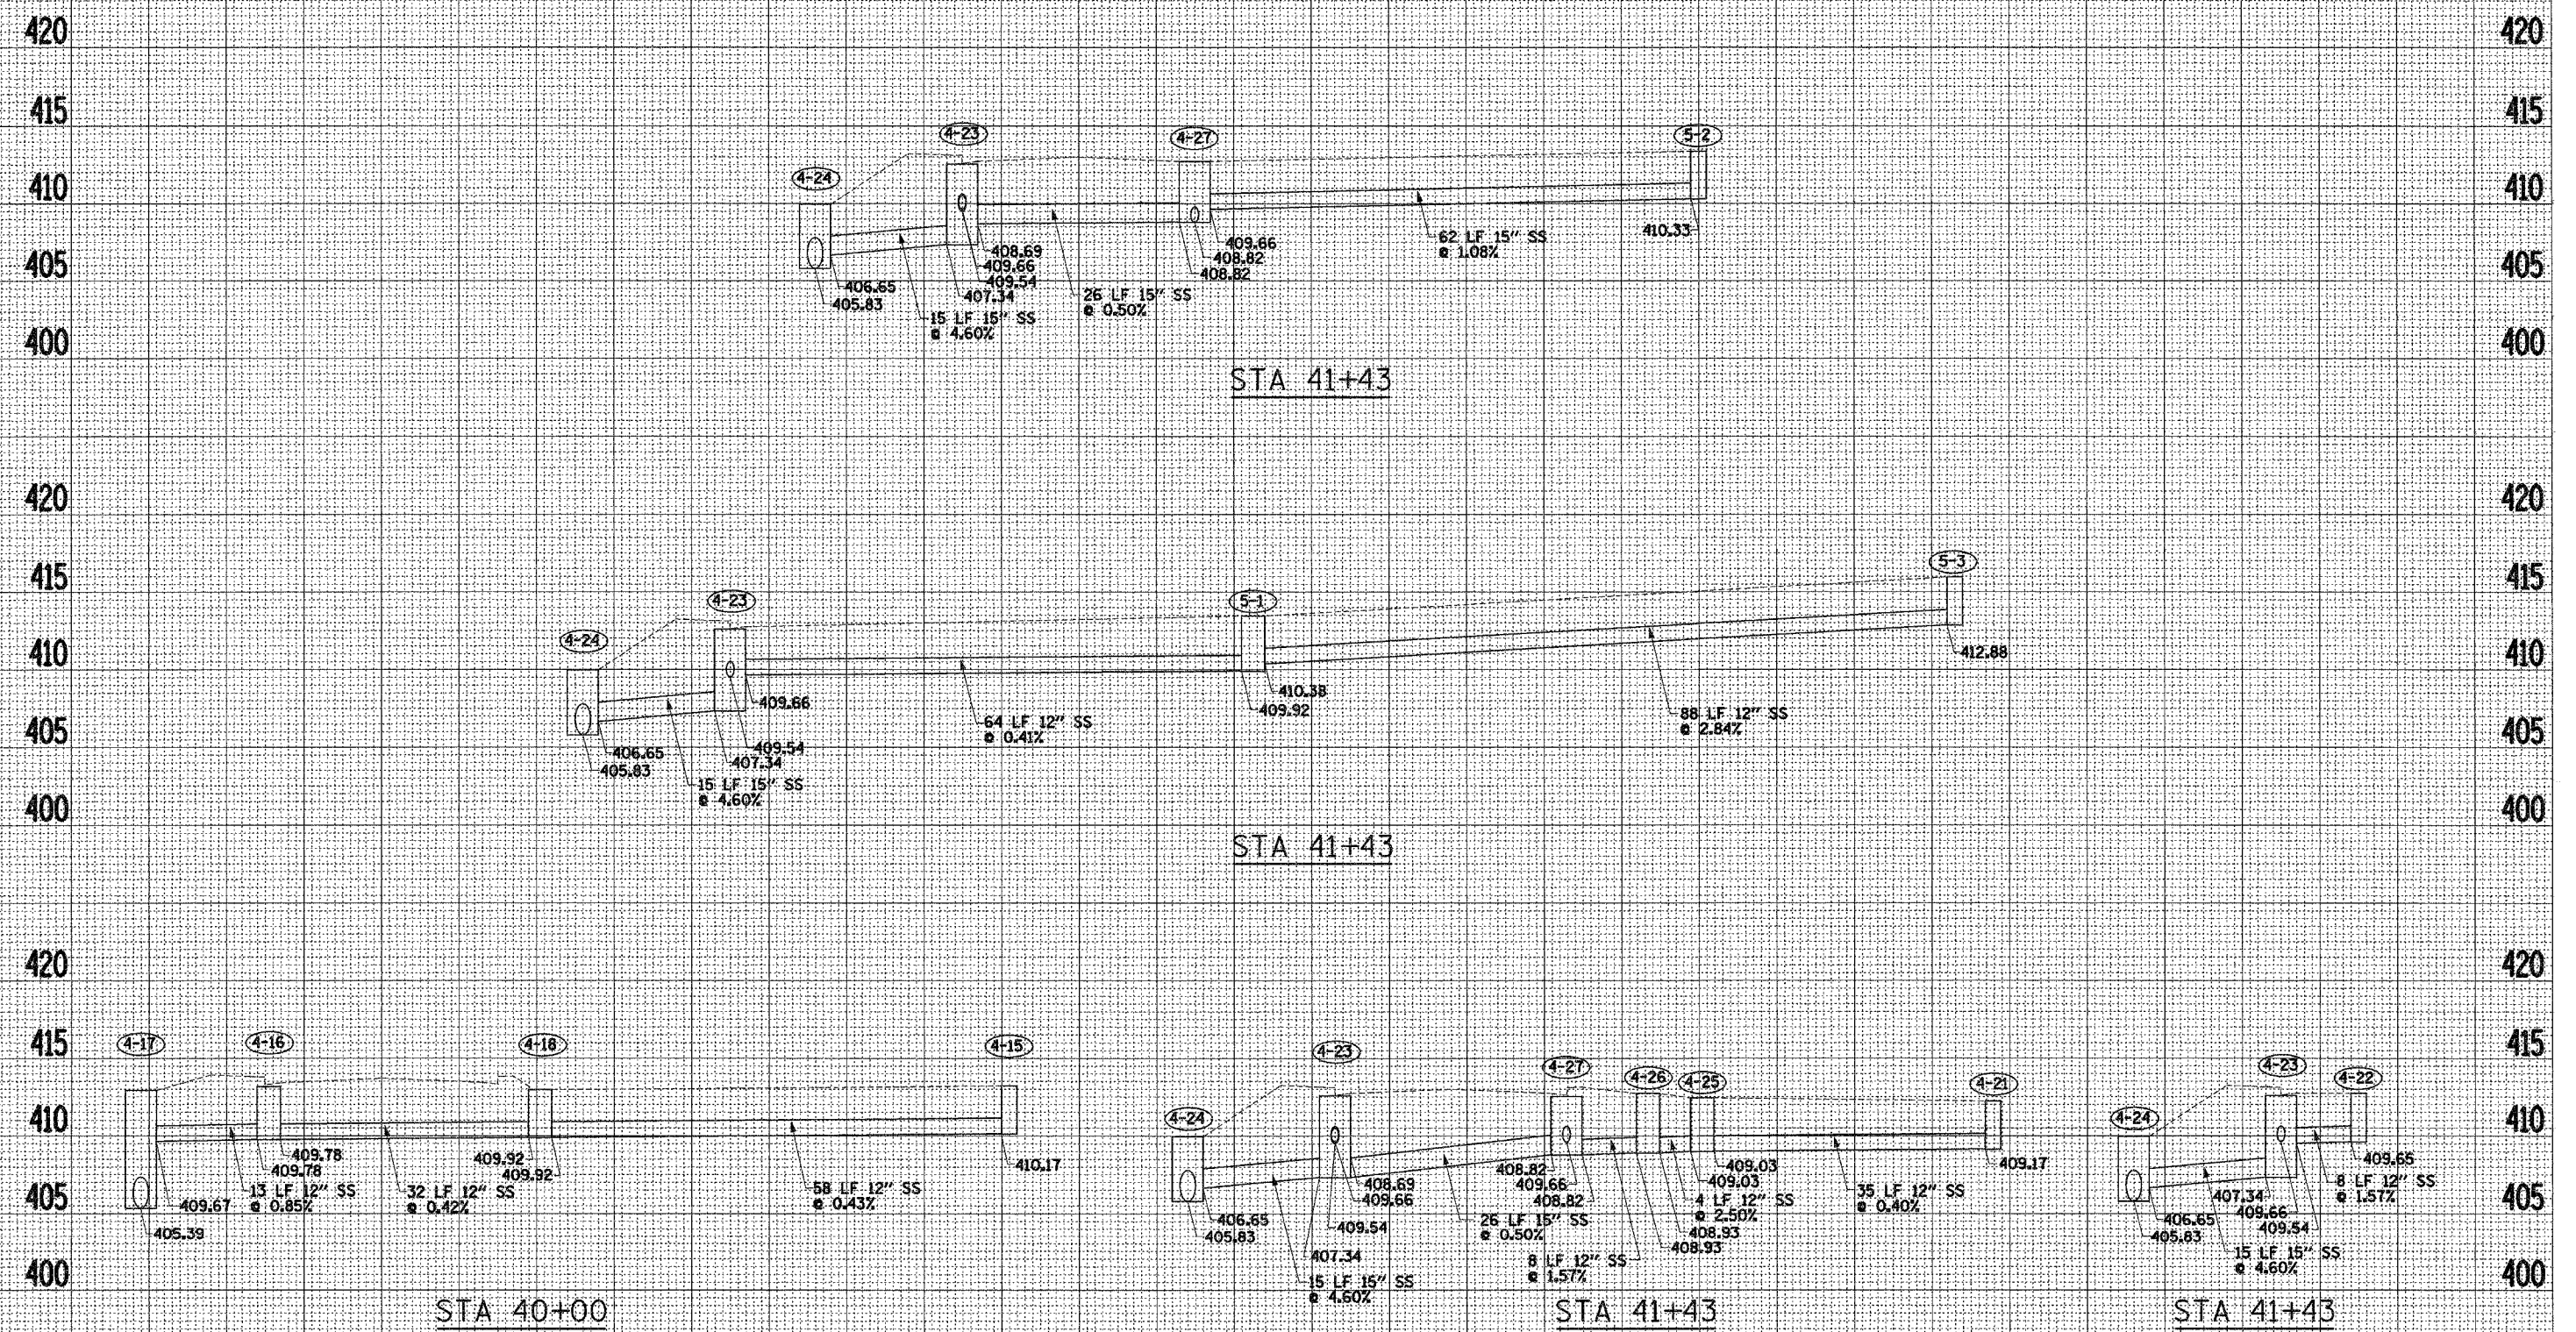

PLOTTED  
NOTE BOOK  
AREAS  
AREAS CHECKED

PLOTTED  
NOTE BOOK  
AREAS  
AREAS CHECKED