


FA. & RTE.	SECTION	COUNTY	TOTAL SHEETS	SHEET NO.
9195	*	ST. CLAIR	54	31
STA.	TO STA.			

* CITY SECTION #01-00039-00-FP
 COUNTY SECTION #03-00360-00-PV
 CONTRACT NO. 97235

PLOTTED
 NOTE BOOK
 AREAS CHECKED
 NO.

PLOTTED
 NOTE BOOK
 AREAS CHECKED
 NO.

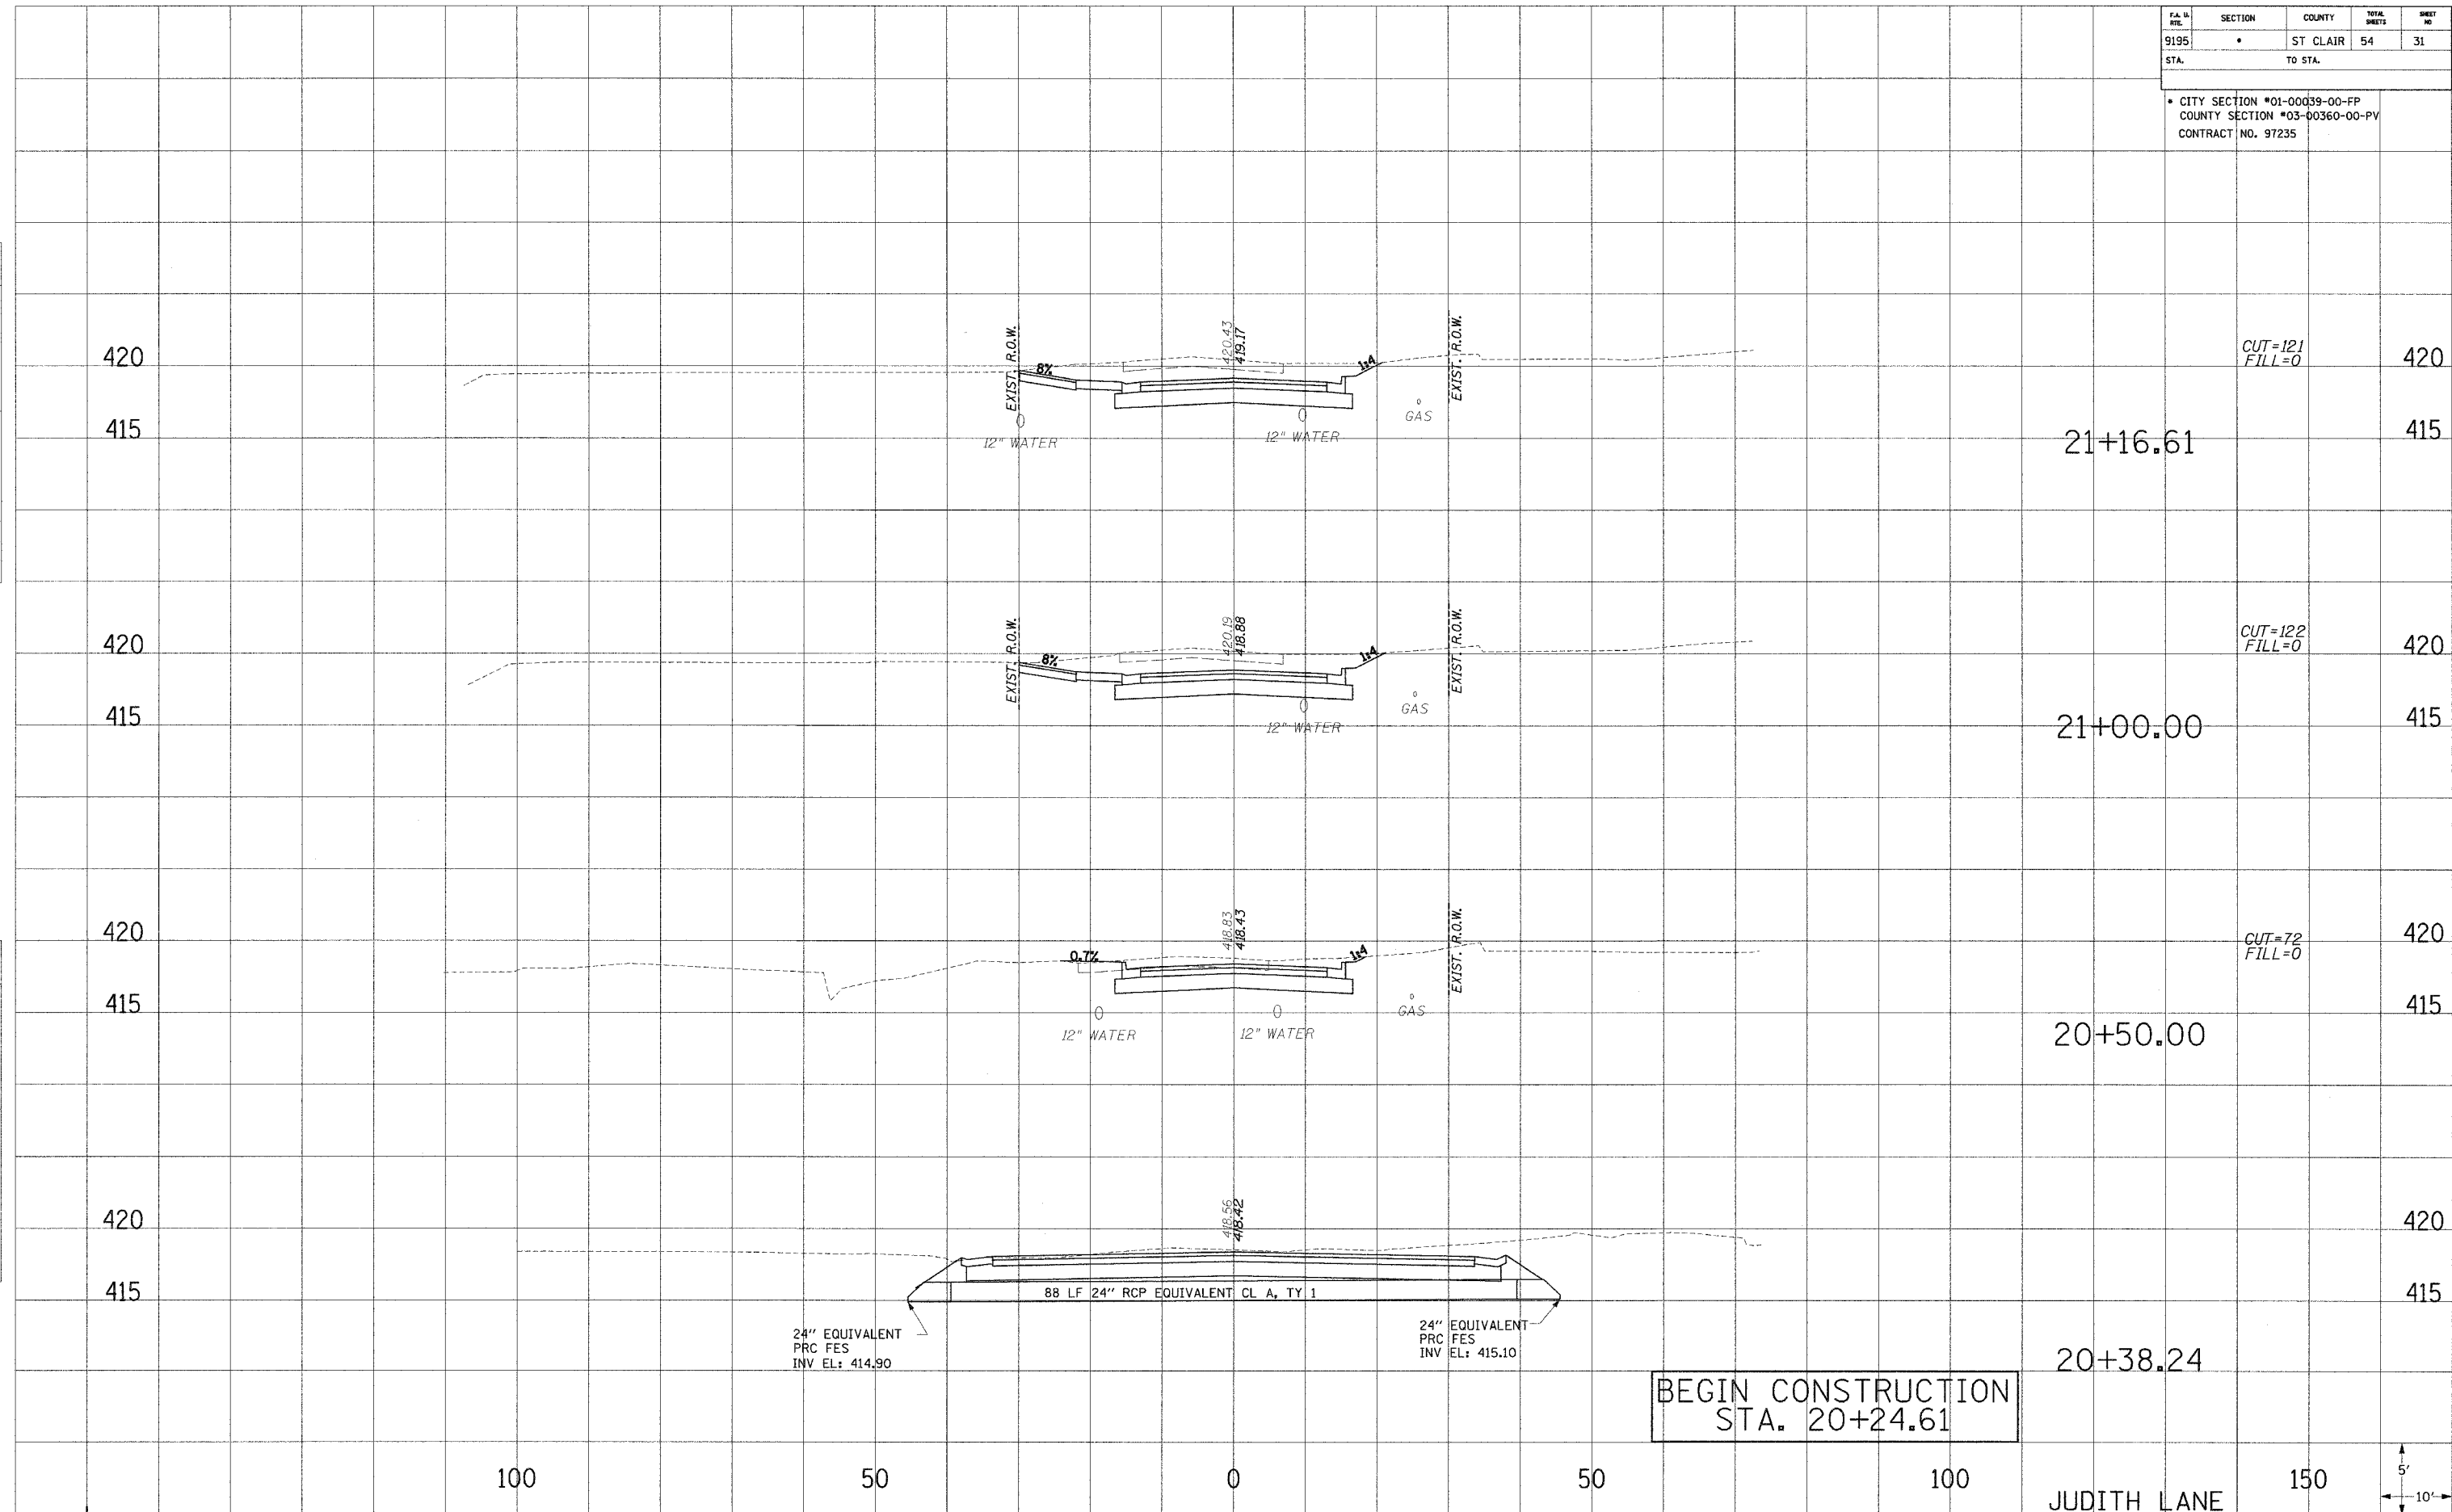

**BEGIN CONSTRUCTION
STA. 20+24.61**

