


F.A. L. INT.	SECTION	COUNTY	TOTAL SHEETS	SHEET NO.
9195	*	ST. CLAIR	54	49
STA.		TO STA.		
* CITY SECTION #01-00039-00-FP COUNTY SECTION #03-00360-00-PV CONTRACT NO. 97235				

PLOTTED
 NOTE BOOK
 TEMPLATE
 AREAS CHECKED

PLOTTED
 NOTE BOOK
 TEMPLATE
 AREAS CHECKED

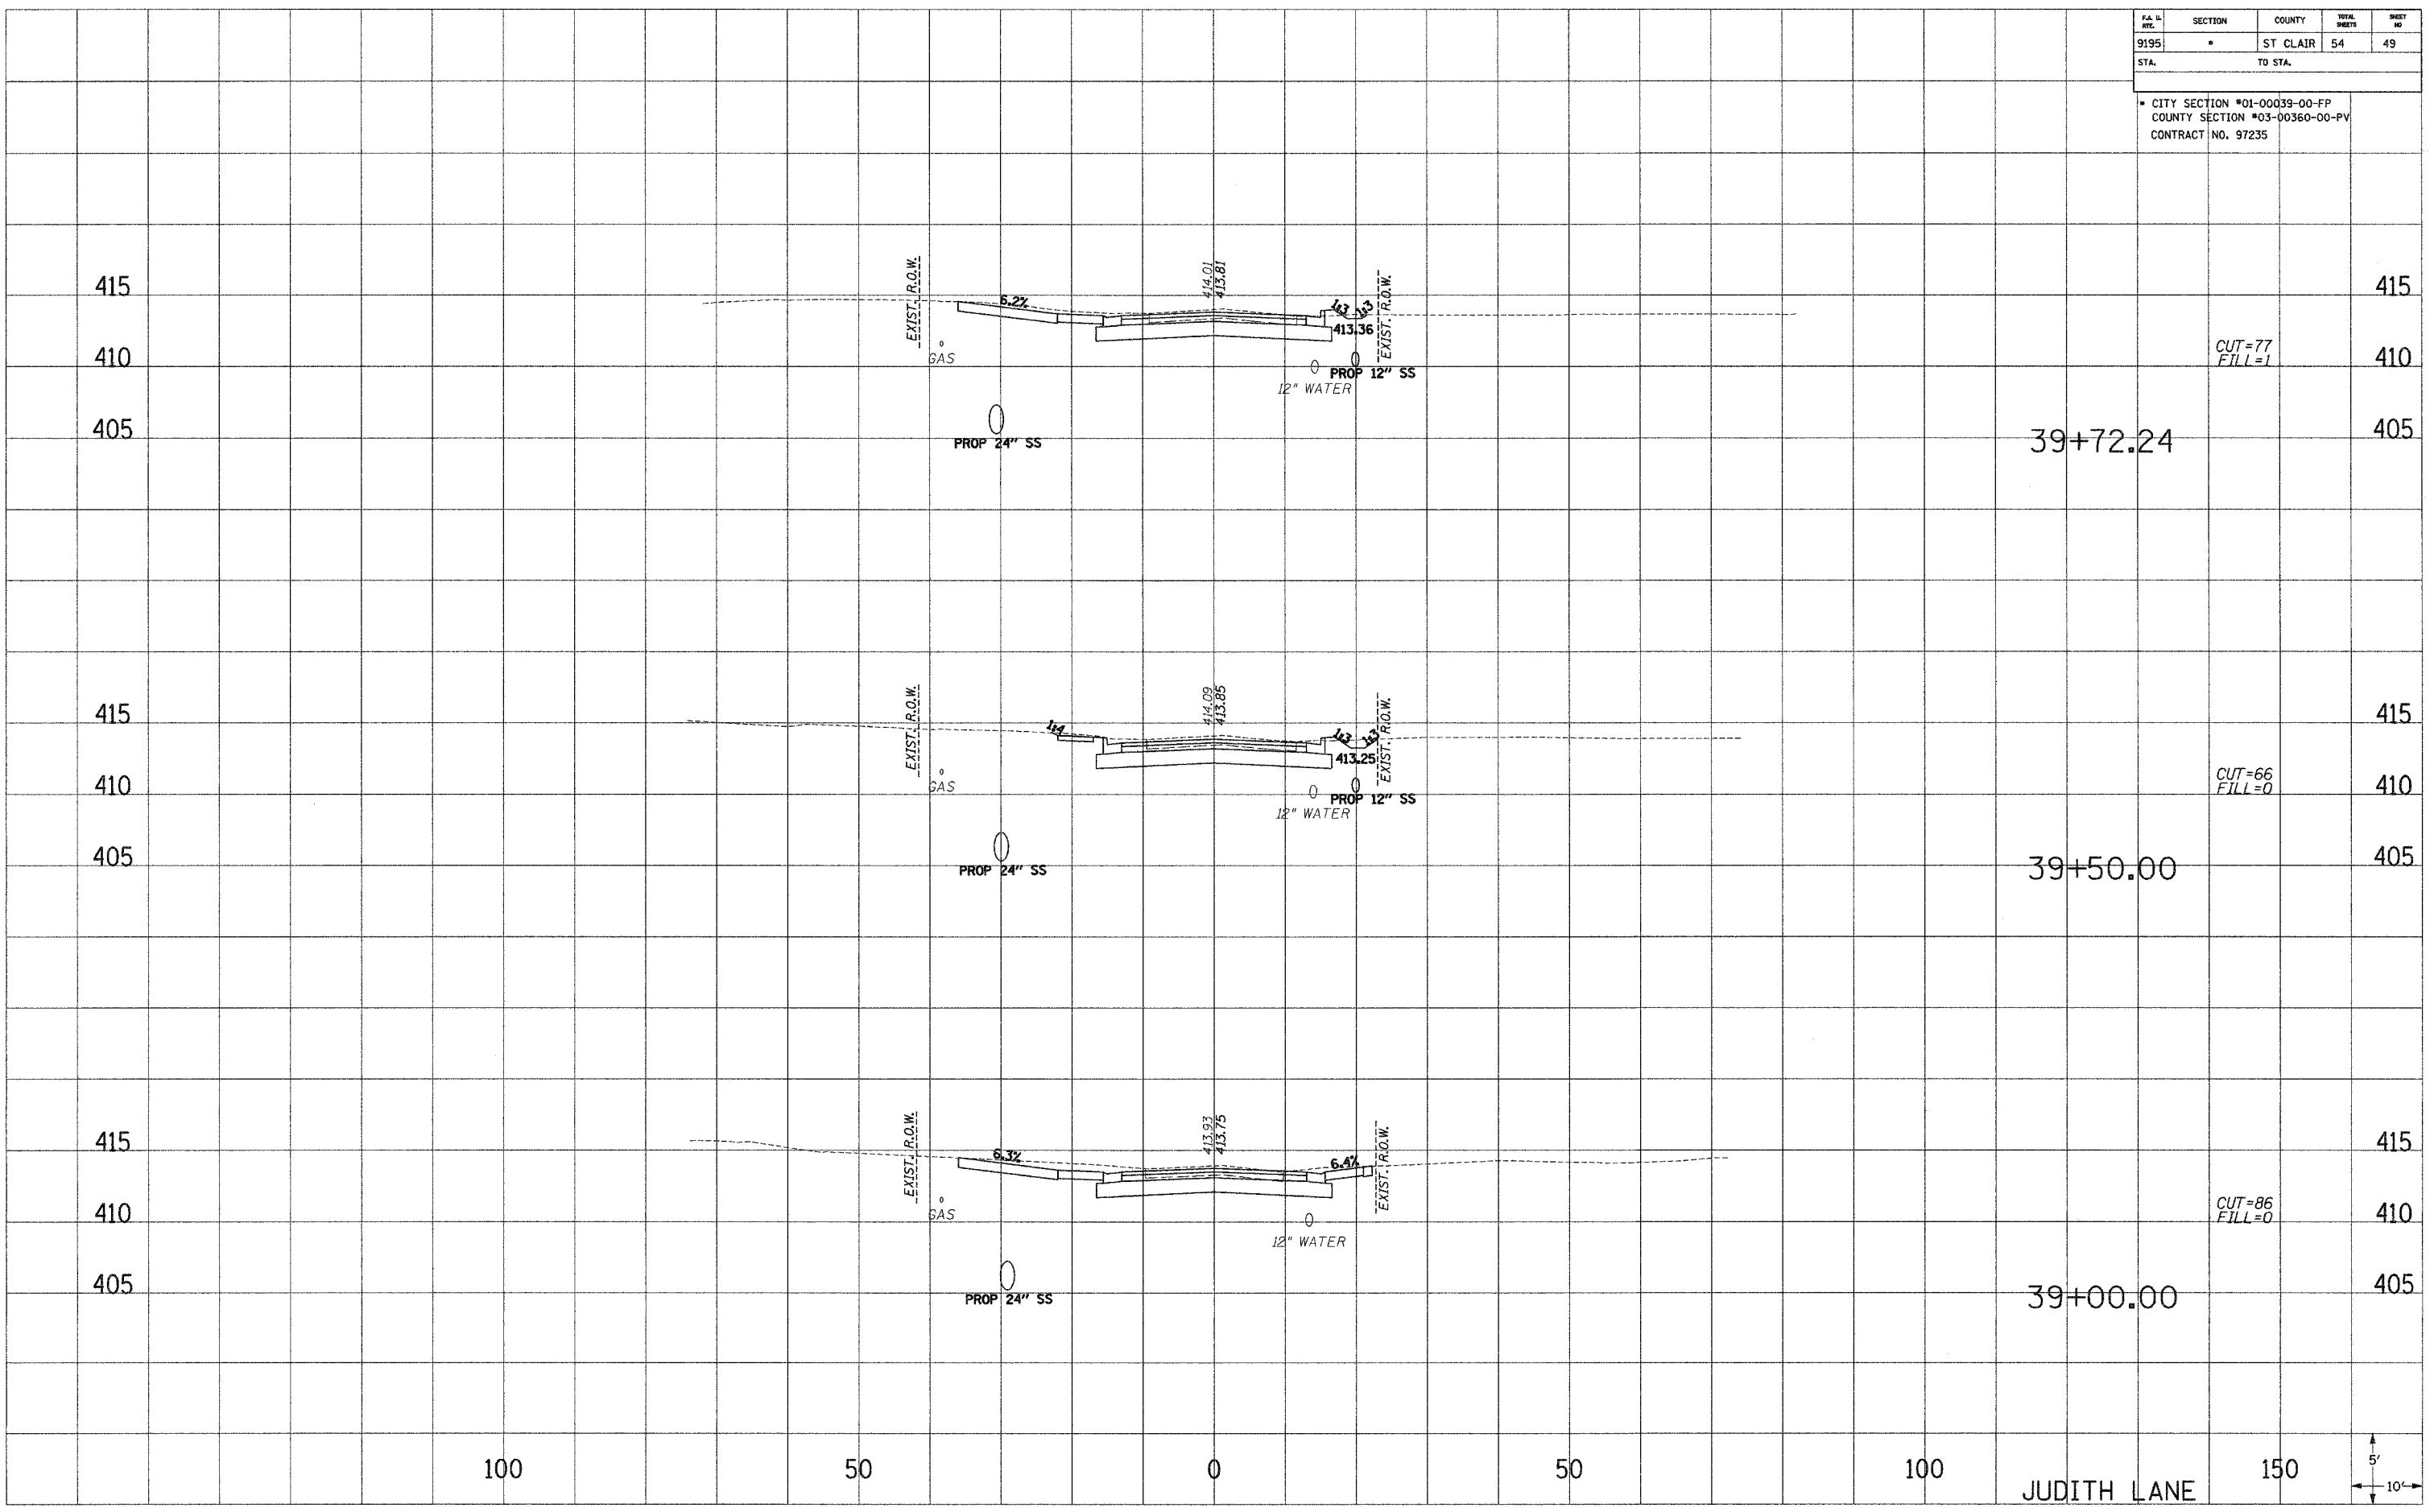

CUT=77
FILL=1

CUT=66
FILL=0

CUT=86
FILL=0

39+72.24

39+50.00

39+00.00

JUDITH LANE

