


P.A. NO.	SECTION	COUNTY	TOTAL SHEETS	SHEET NO.
9195	*	ST. CLAIR	54	51
STA.		TO STA.		
* CITY SECTION #01-00039-00-FP COUNTY SECTION #03-00360-00-PV CONTRACT NO. 97235				

PLOTTED  
 NOTE BOOK  
 TEMPLATE  
 AREAS  
 CHECKED  
 NO.

PLOTTED  
 NOTE BOOK  
 TEMPLATE  
 AREAS  
 CHECKED  
 NO.

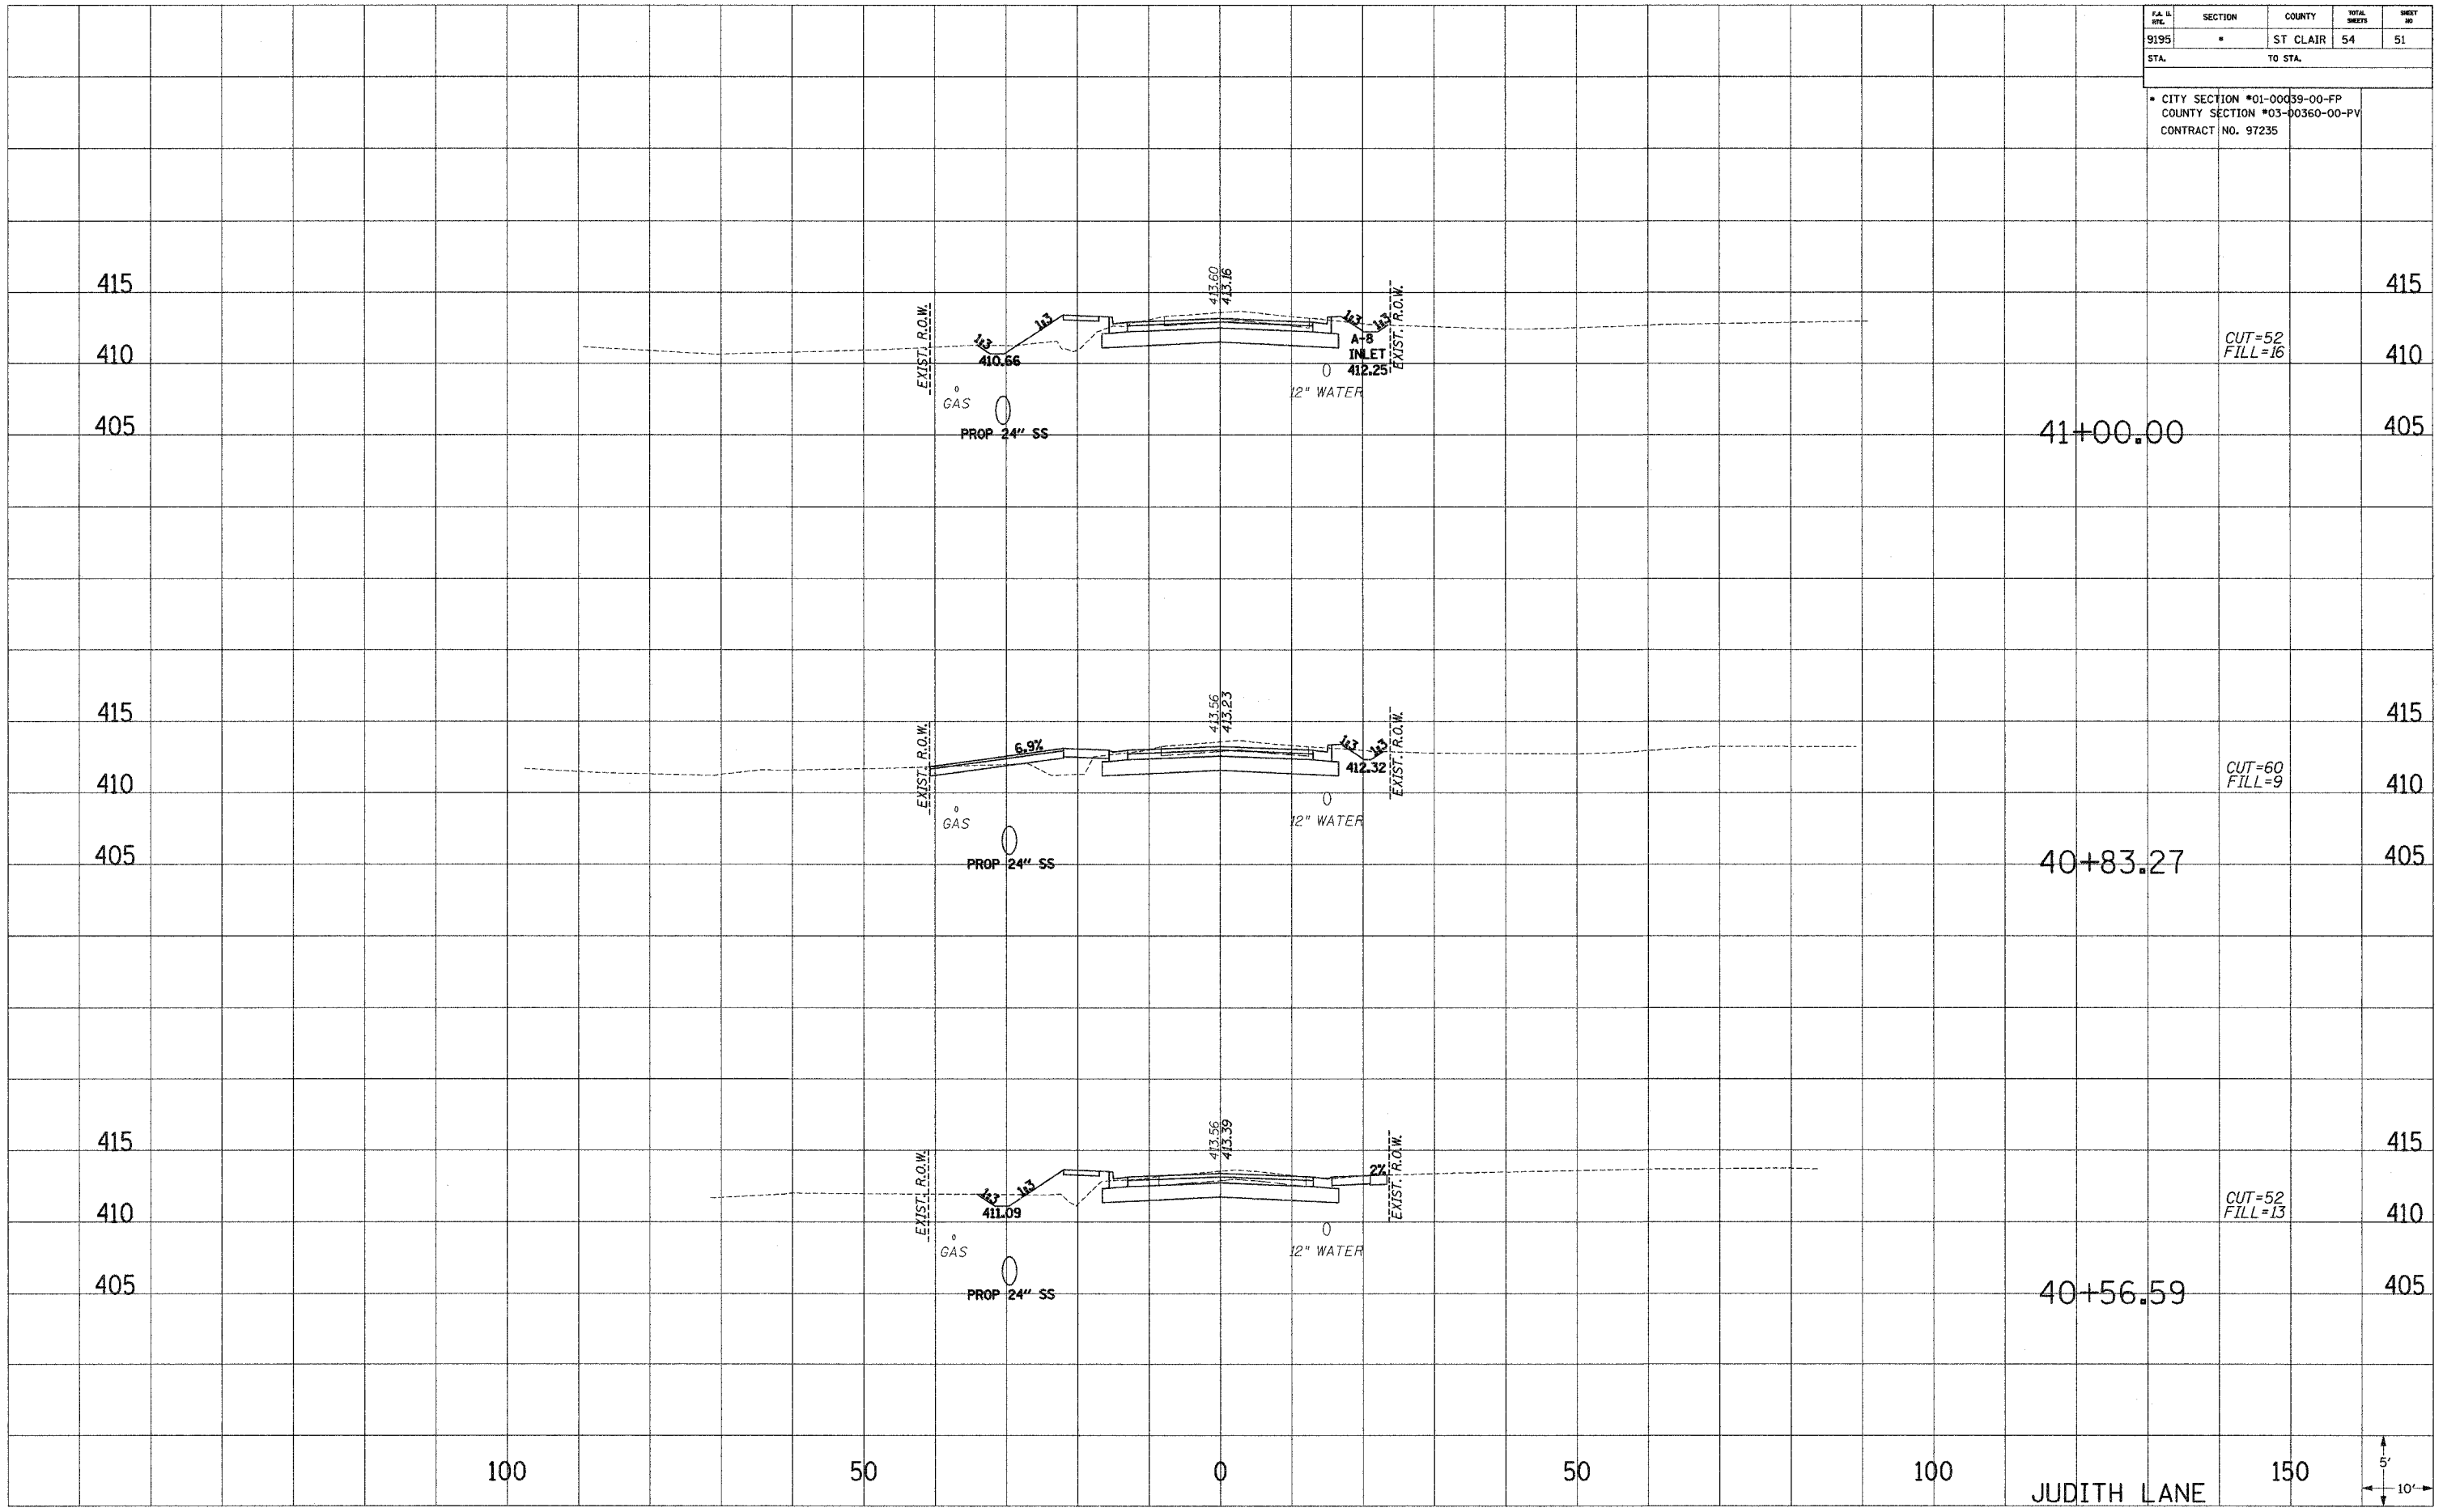

100                      50                      0                      50                      100                      150

JUDITH LANE

