


PA. NO.	SECTION	COUNTY	TOTAL SHEETS	SHEET NO.
9195	*	ST. CLAIR	54	54
STA.		TO STA.		
* CITY SECTION #01-00039-00-FP COUNTY SECTION #03-00360-00-PV CONTRACT NO. 97235				

END CONSTRUCTION
STA. 43+72.64

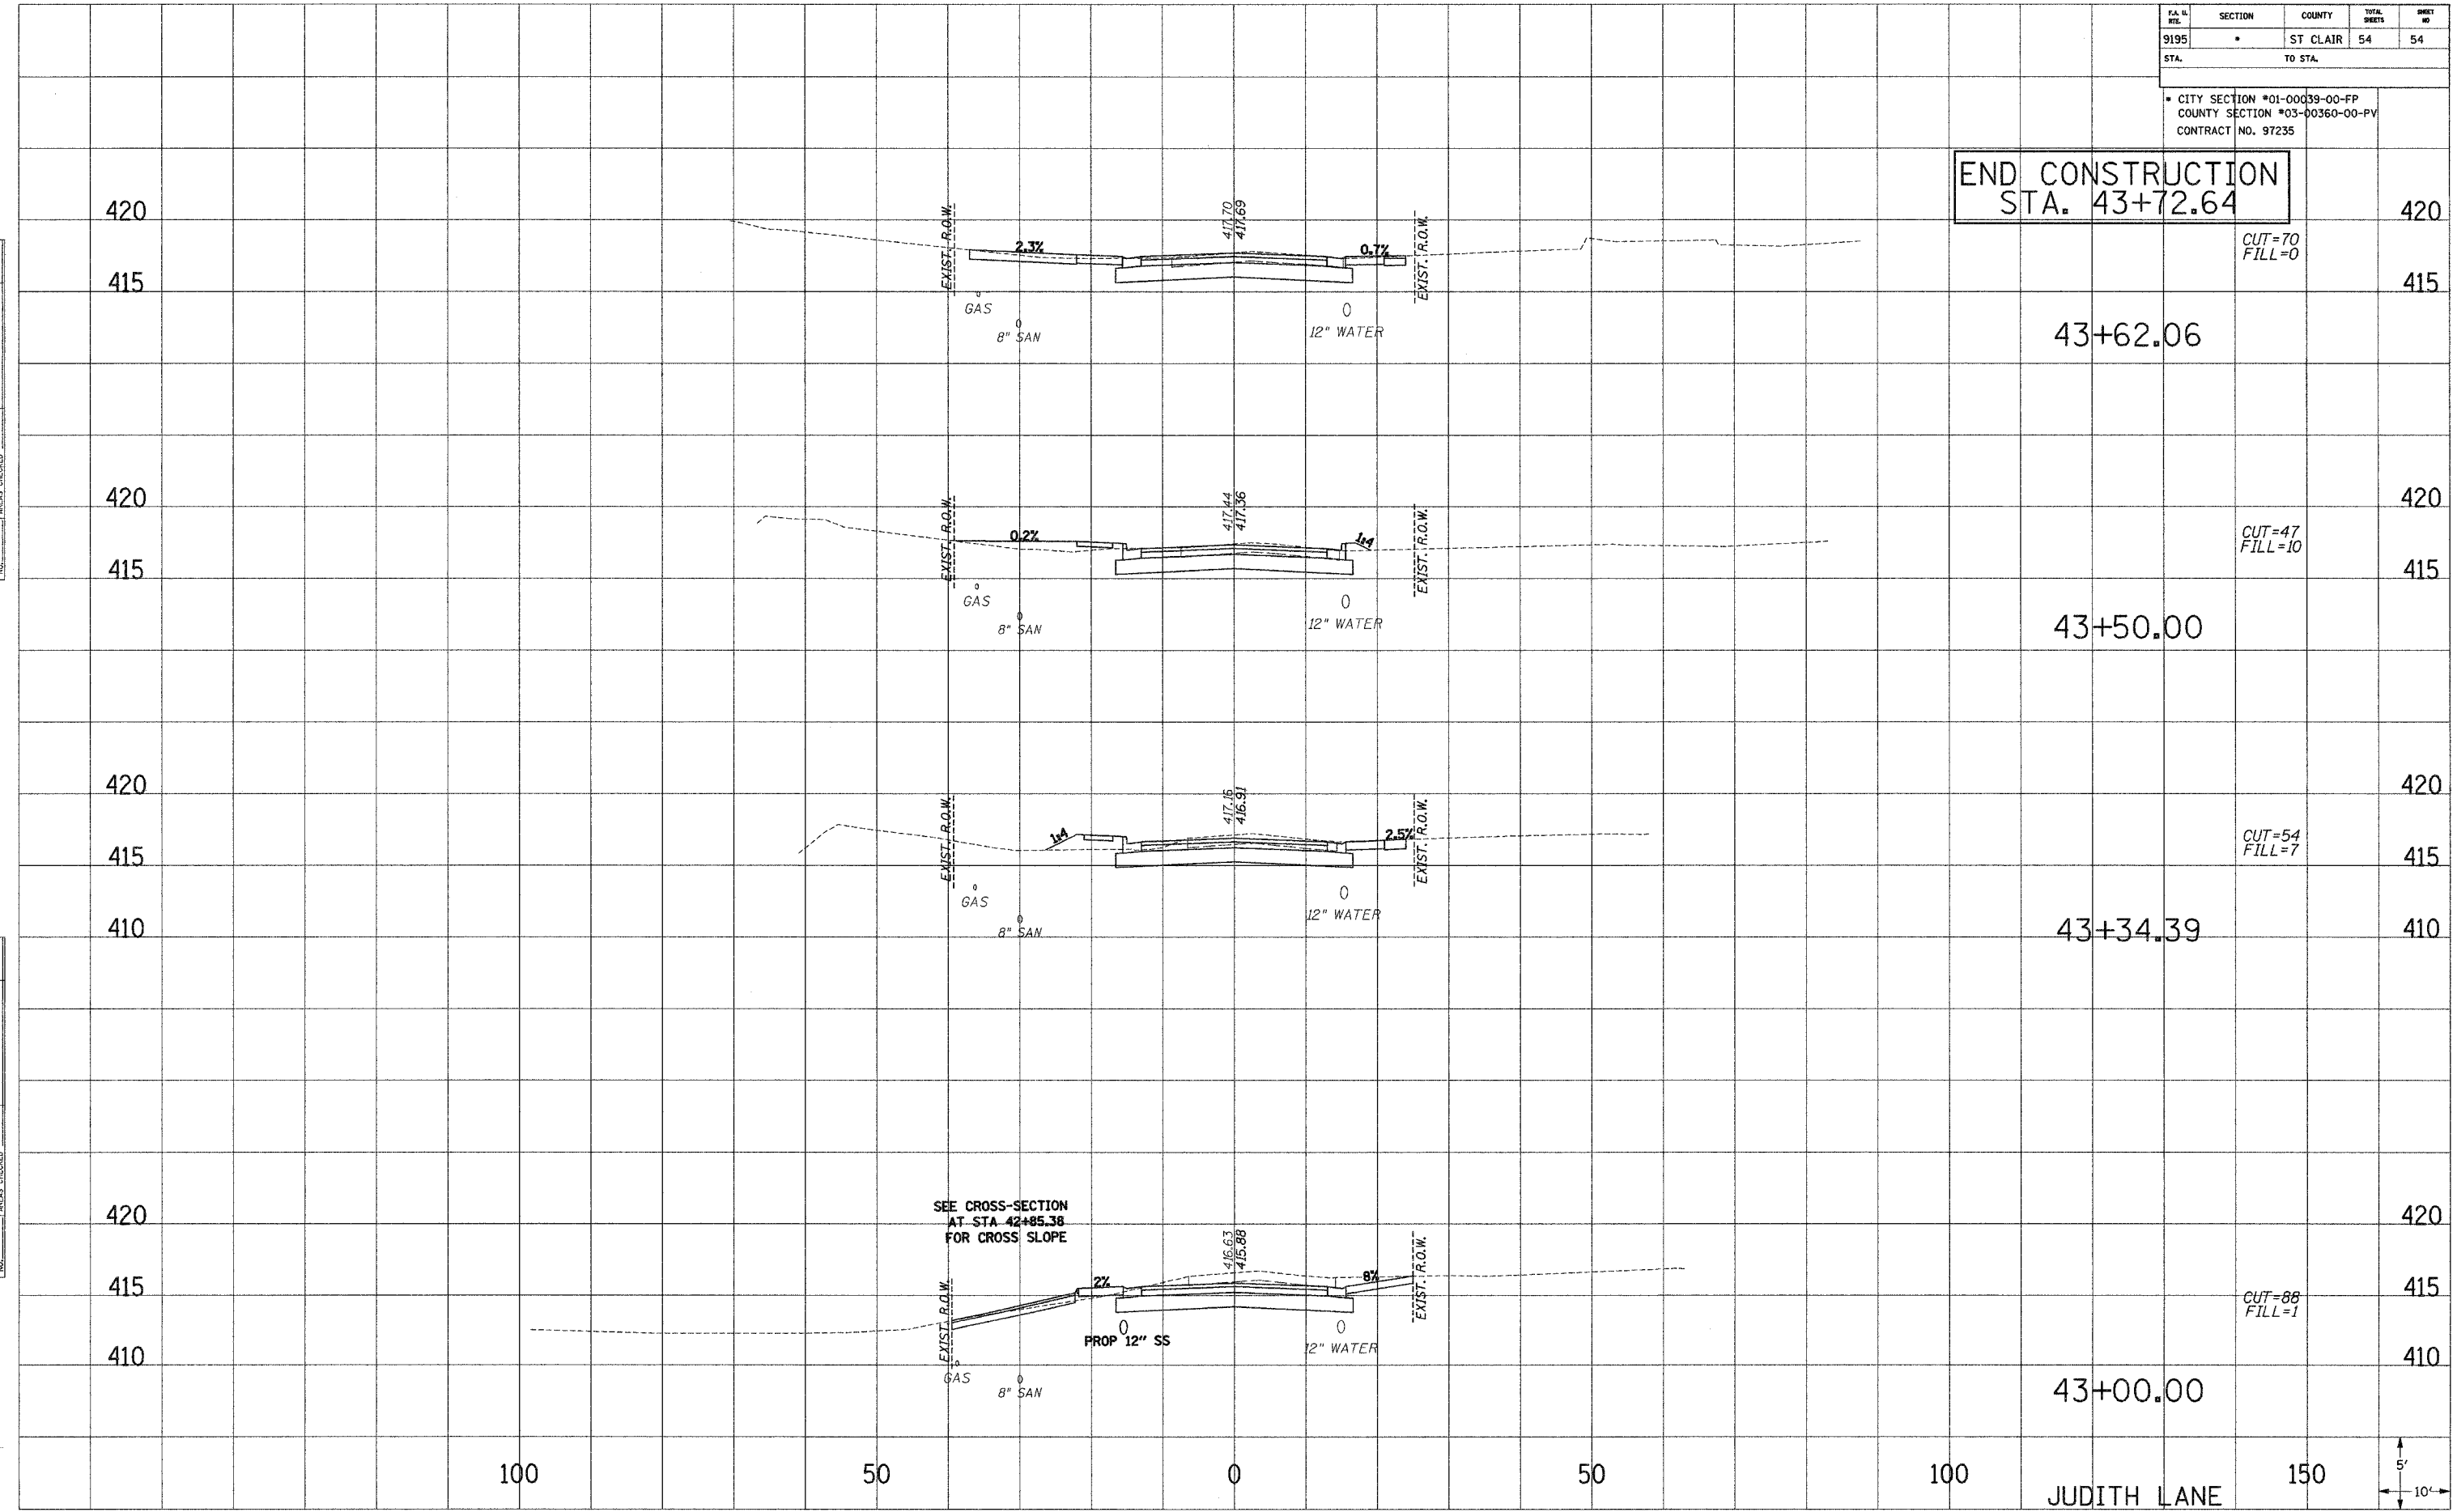

PLOTTED
 NOTE BOOK TEMPLATE
 NO. AREAS CHECKED

PLOTTED
 NOTE BOOK TEMPLATE
 NO. AREAS CHECKED

...:\pvt\arc\matt\p\p\ 2/15/2005 8:05:12 AM