


| | | |
|---------------|----|------|
| FINAL SURVEY | BY | DATE |
| SURVEYED | | |
| PLOTTED | | |
| NOTE BOOK | | |
| AREAS CHECKED | | |
| NO. | | |

| | | |
|-----------------|----|------|
| ORIGINAL SURVEY | BY | DATE |
| SURVEYED | | |
| PLOTTED | | |
| NOTE BOOK | | |
| AREAS CHECKED | | |
| NO. | | |

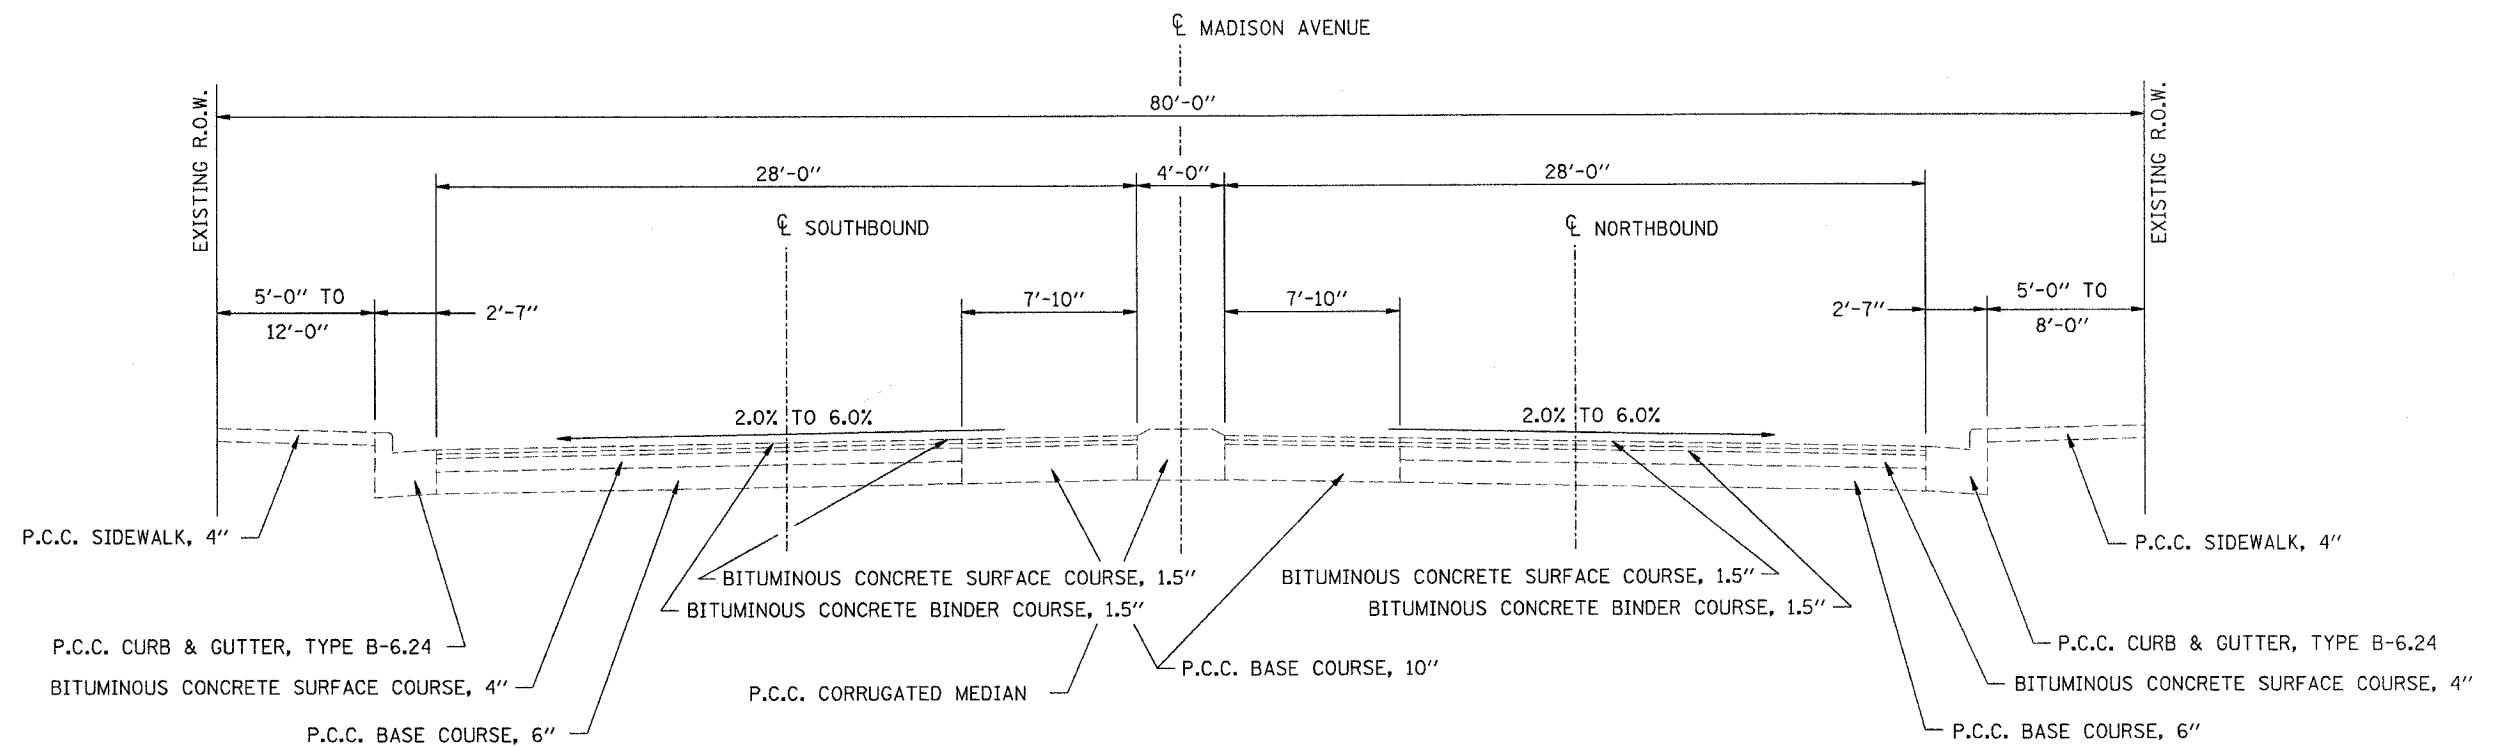

MADISON AVENUE EXISTING TYPICAL SECTION

STA. 100+65.24 TO STA. 147+68.51
 STA. 147+78.67 TO STA. 149+61.38

| <p>Juneau Associates, Inc. P.C. CONSULTING ENGINEERS AND LAND SURVEYORS 2100 Stone Street, P.O. Box 1205 Granite City, Illinois 62040 Phone: (618) 851-4400 / (618) 852-9235 Fax: (618) 452-9841</p> | | <p>EXISTING TYPICALS F.A.U. ROUTE 9097 MADISON AVENUE MADISON, ILLINOIS SECTION No. 02-00051-00-RS</p> | | | | | | | | | | | | | | | | | | |
|--|----------------|---|---------|----|---------|--|--|--|--|--|--|--------------|----------------|-------|--------------|----------------|---|------------|----------------|--|
| <p>REVISIONS</p> <table border="1"> <thead> <tr> <th>NO.</th> <th>DATE</th> <th>BY</th> <th>REMARKS</th> </tr> </thead> <tbody> <tr> <td> </td> <td> </td> <td> </td> <td> </td> </tr> </tbody> </table> | | NO. | DATE | BY | REMARKS | | | | | <p>SCALE: N.T.S.</p> <table border="1"> <tr> <td>DSN. BY: SAS</td> <td>DATE: 10/15/04</td> <td>SHEET</td> </tr> <tr> <td>DWN. BY: SAS</td> <td>DATE: 10/15/04</td> <td>4</td> </tr> <tr> <td>CHK'D: BFK</td> <td>DATE: 10/15/04</td> <td> </td> </tr> </table> | | DSN. BY: SAS | DATE: 10/15/04 | SHEET | DWN. BY: SAS | DATE: 10/15/04 | 4 | CHK'D: BFK | DATE: 10/15/04 | |
| NO. | DATE | BY | REMARKS | | | | | | | | | | | | | | | | | |
| | | | | | | | | | | | | | | | | | | | | |
| DSN. BY: SAS | DATE: 10/15/04 | SHEET | | | | | | | | | | | | | | | | | | |
| DWN. BY: SAS | DATE: 10/15/04 | 4 | | | | | | | | | | | | | | | | | | |
| CHK'D: BFK | DATE: 10/15/04 | | | | | | | | | | | | | | | | | | | |
| <p>DWG. NO.</p> | | <p>JOB NO. E031013 DGN. NAME TYP-EX OF 56 SHTS</p> | | | | | | | | | | | | | | | | | | |