



F.A.P. RTE.	SECTION	COUNTY	TOTAL SHEETS	SHEET NO.
726	130 1-2, IS-1	WILLIAMSON	90	7
STA. _____ TO STA. _____				
FED. ROAD DIST. NO. _____ ILLINOIS		FED. AID PROJECT		
CONTRACT NO. 98884				

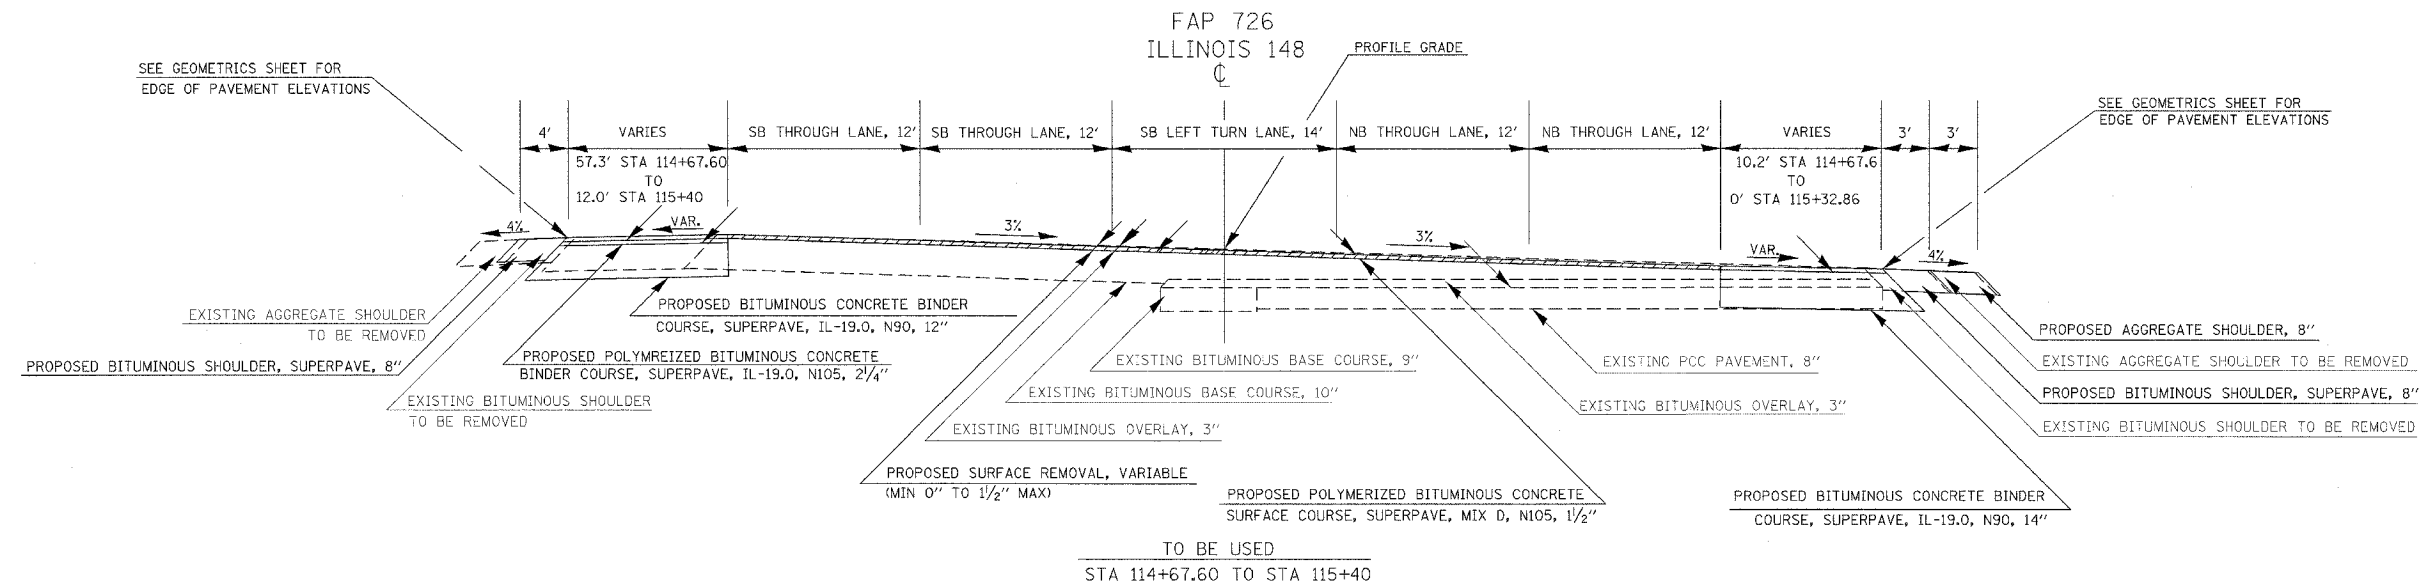

TO BE USED
STA 114+67.60 TO STA 115+40

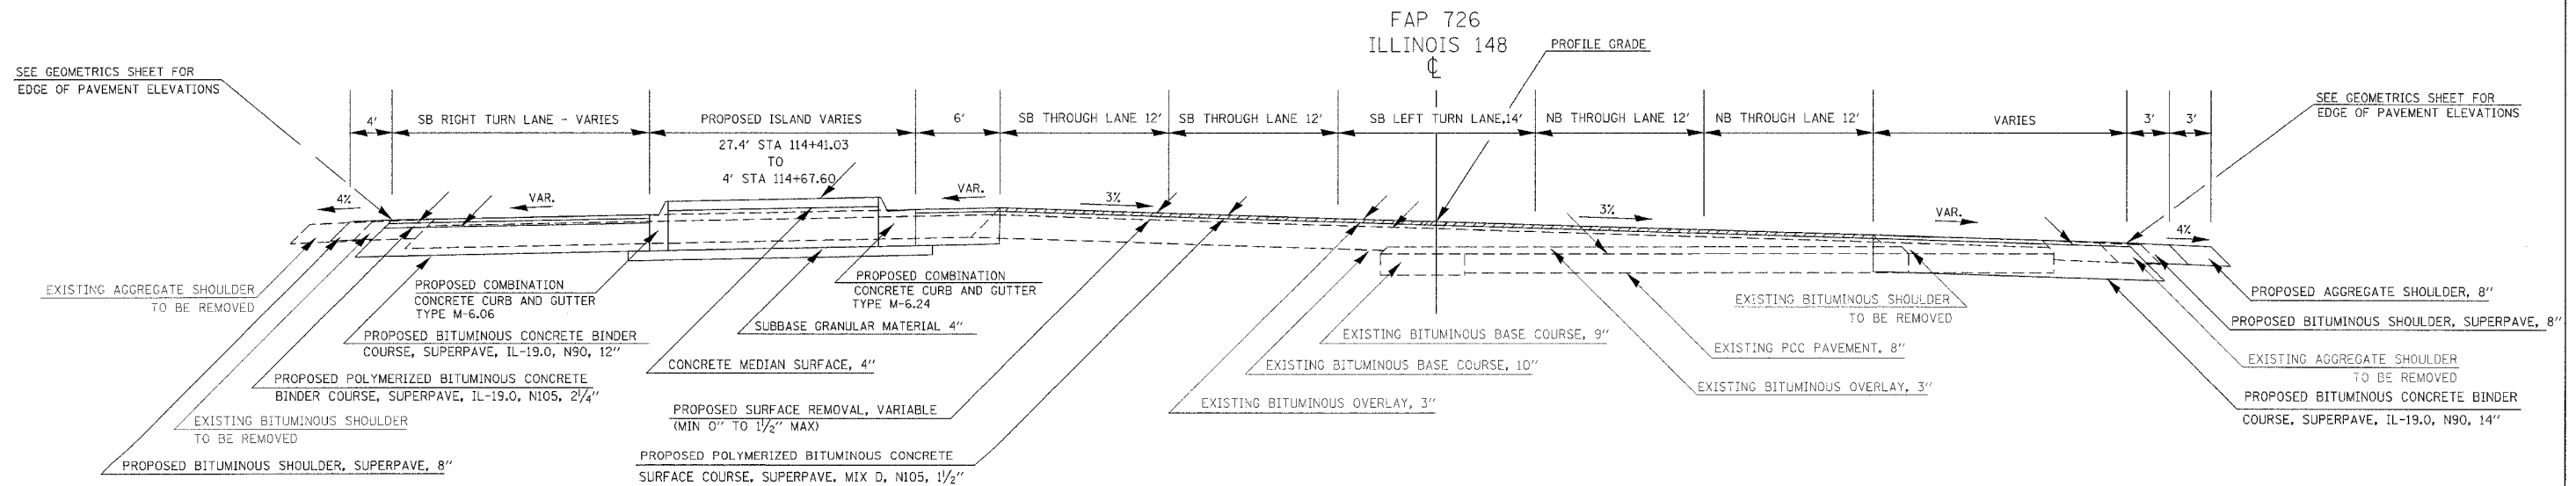

TO BE USED
STA 114+41.03 TO STA 114+67.60