



F.A.P. RTE.	SECTION	COUNTY	TOTAL SHEETS	SHEET NO.
726	130 I-2,TS	WILLIAMSON	90	17
STA.	TO STA.			
FED. ROAD DIST. NO.	ILLINOIS	FED. AID PROJECT		
CONTRACT NO 98884				

PLAN	SURVEYED	DATE
	BY	
	PLOTTED	
	BY	
	NOTED	
	BY	
	FILED	
	BY	
	DATE	

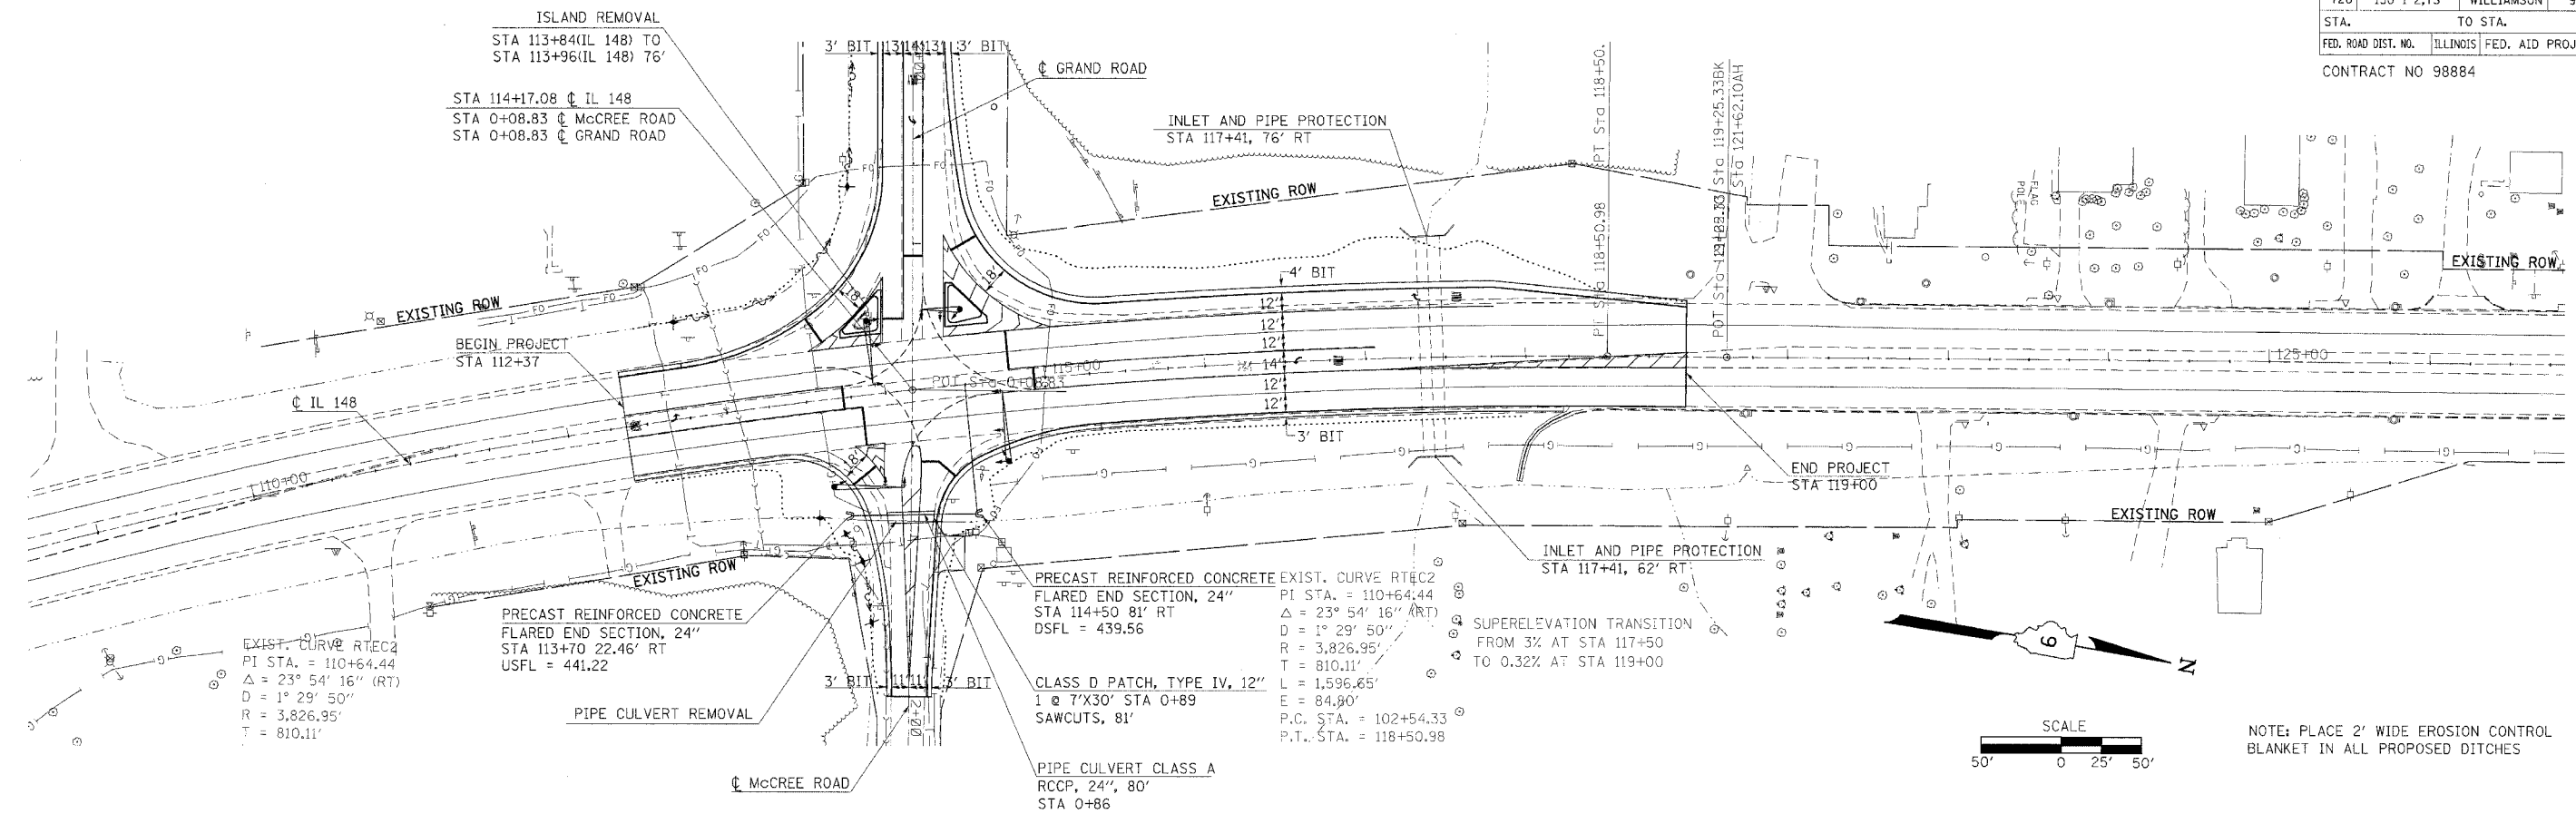

PROFILE	SURVEYED	DATE
	BY	
	PLOTTED	
	BY	
	NOTED	
	BY	
	FILED	
	BY	
	DATE	

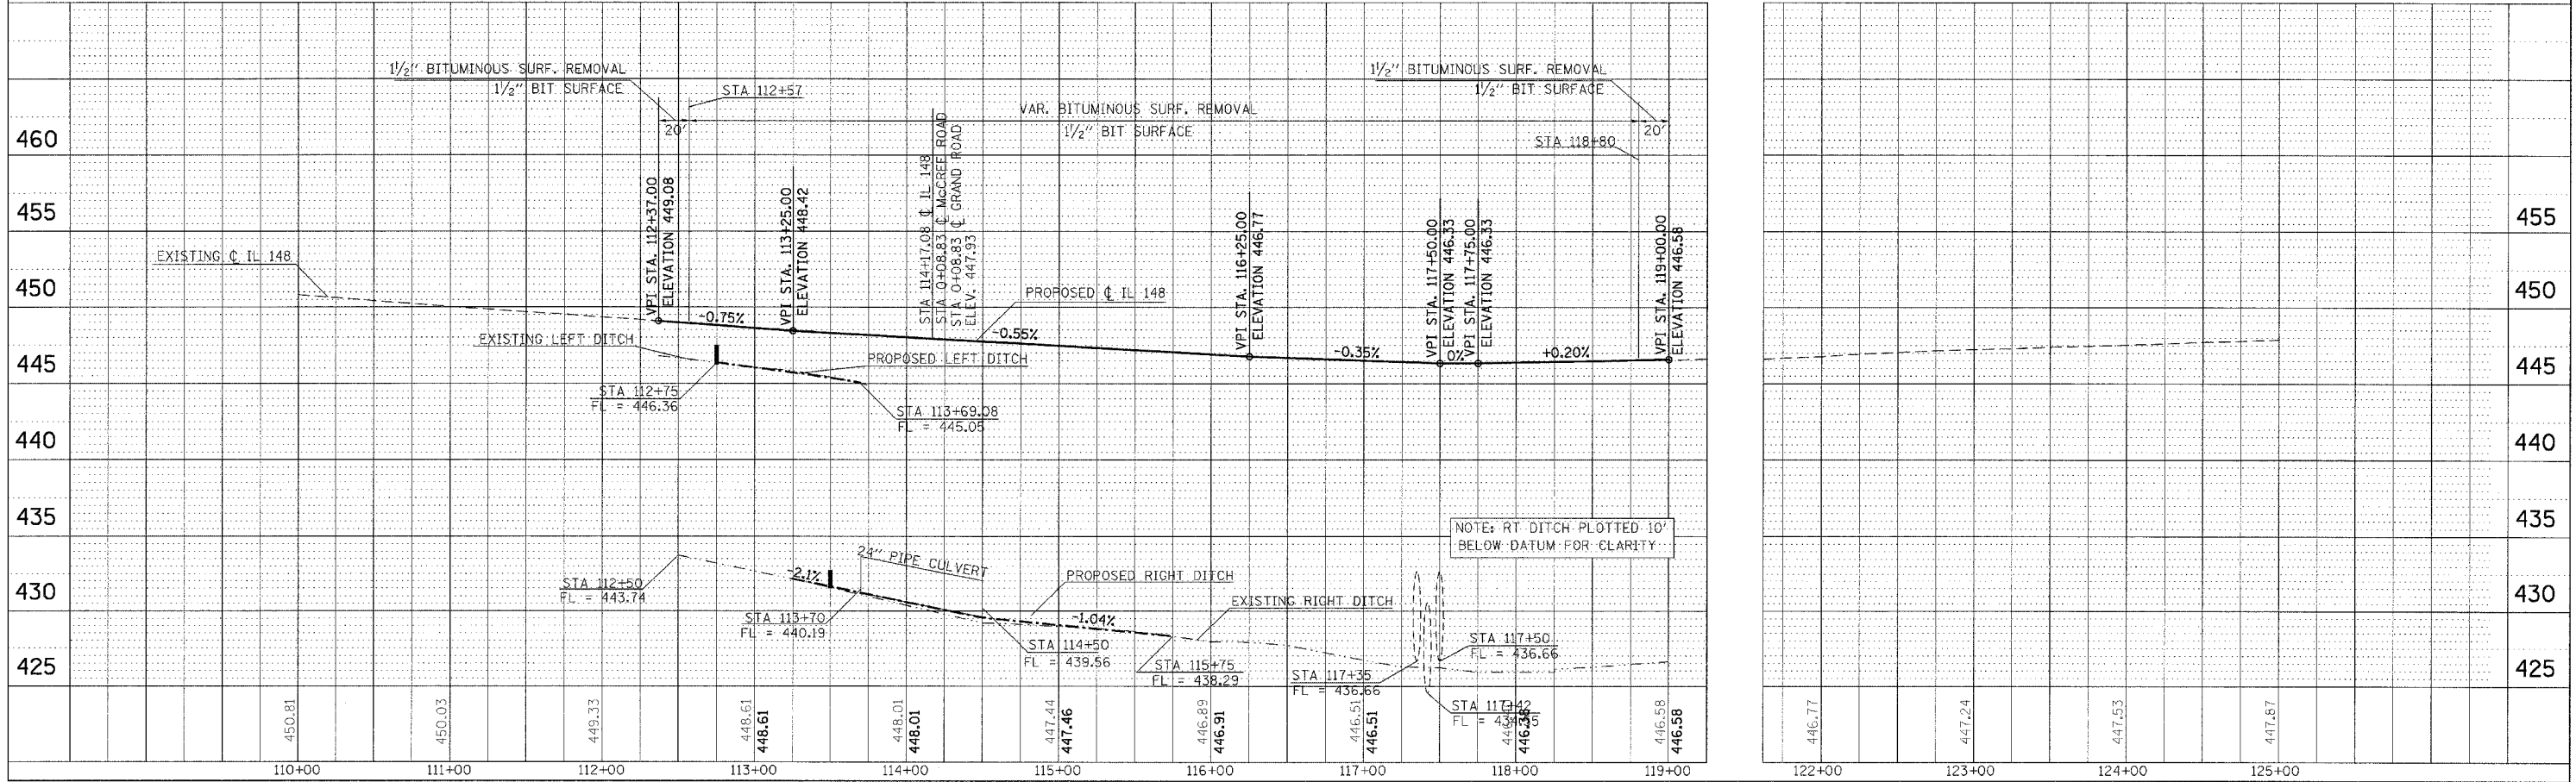

IL 148 PLAN PROFILE SHEET