


F.A.P. RTE.	SECTION	COUNTY	TOTAL SHEETS	SHEET NO.
726	130 I-2, T5	WILLIAMSON	90	41
STA. 1+00.00 TO STA. 1+25.00				
FED. ROAD DIST. NO.		ILLINOIS FED. AID PROJECT		

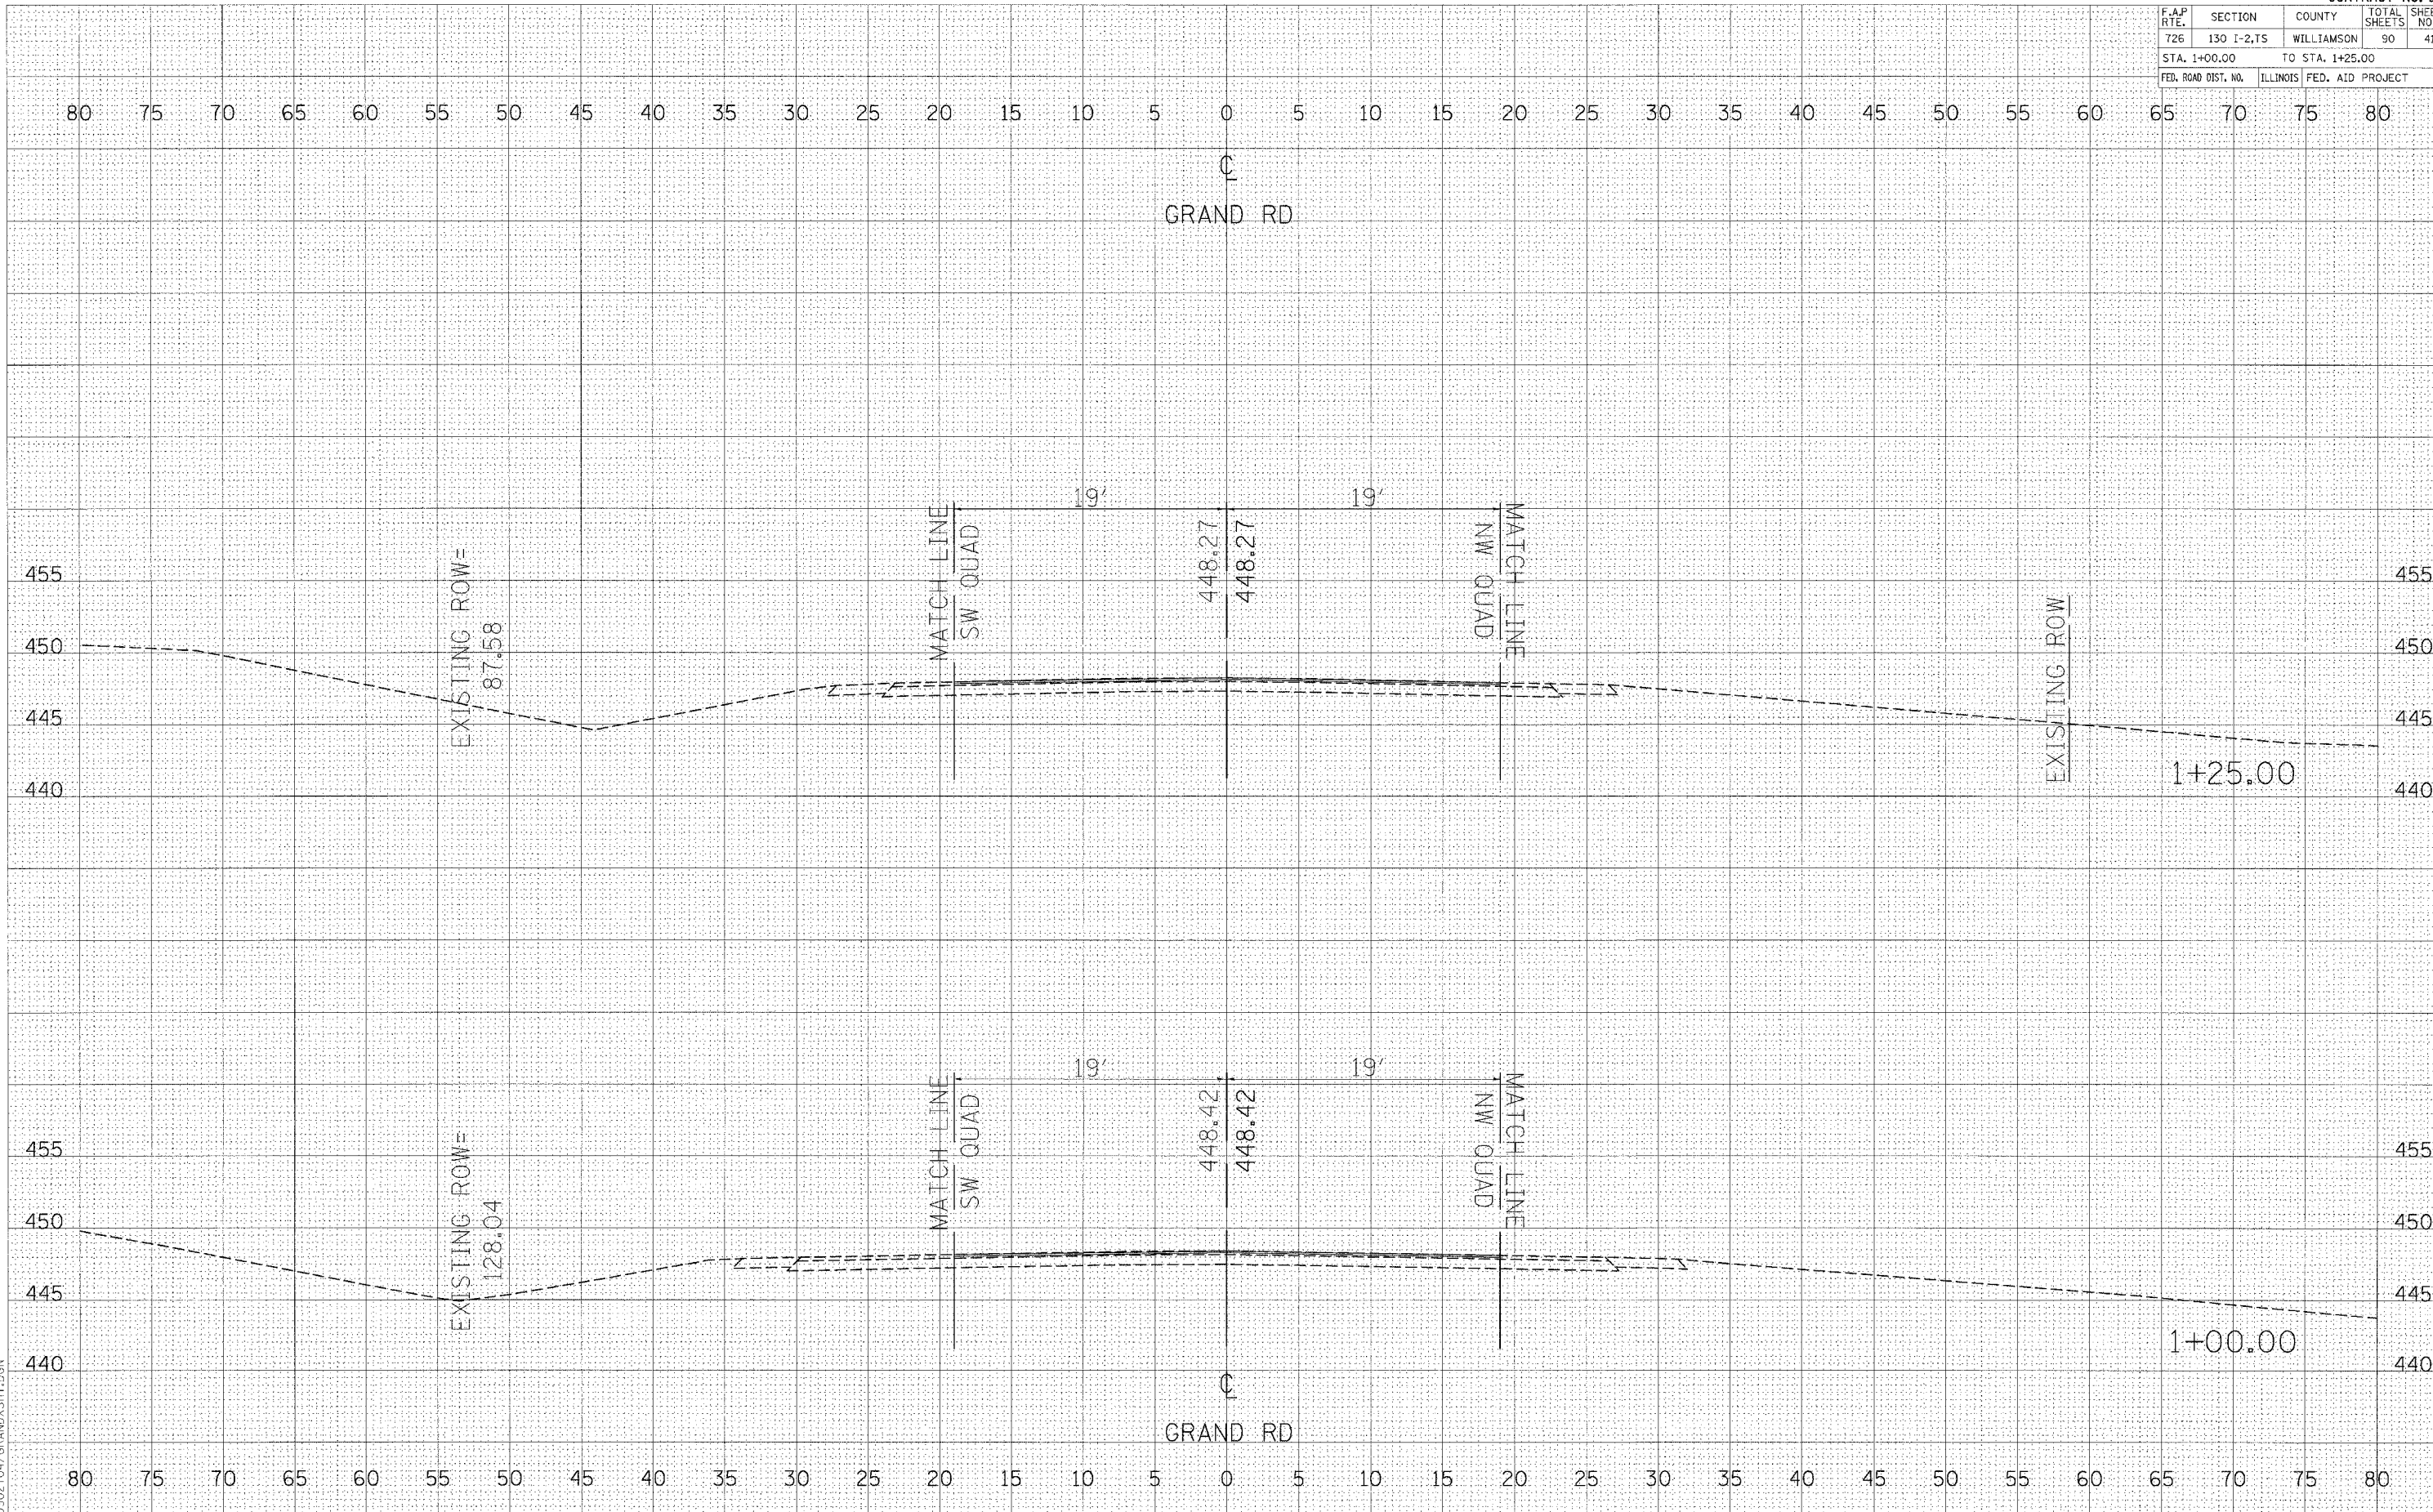

FINAL SURVEY	BY	DATE
SURVEYED		
PLOTTED		
NOTE BOOK		
AREAS CHECKED		
NO.		

ORIGINAL SURVEY	BY	DATE
SURVEYED		
PLOTTED		
NOTE BOOK		
AREAS CHECKED		
NO.		

PLOT DATE * DATE
 FILE NAME * FILEL *
 PLOT SCALE * SCALE *
 REFERENCE * REF *
 D:\902704\GRAND\XSH1.DGN

CROSS SECTIONS - GRAND ROAD