


| F.A.P. RTE. | SECTION | COUNTY | TOTAL SHEETS | SHEET NO. |
|----------------------------|------------|------------|--------------|-----------|
| 726 | 130 I-2,1S | WILLIAMSON | 90 | 44 |
| STA. +08.84 TO STA. +40.00 | | | | |
| ILLINOIS FED. AID PROJECT | | | | |

| | |
|---------------|------|
| FINAL SURVEY | DATE |
| SURVEYED | BY |
| PLOTTED | |
| NOTE BOOK | |
| AREAS CHECKED | |
| NO. | |

| | |
|-----------------|------|
| ORIGINAL SURVEY | DATE |
| SURVEYED | BY |
| PLOTTED | |
| NOTE BOOK | |
| AREAS CHECKED | |
| NO. | |

PLOT DATE = 08/25/04
 FILE NAME = 08/25/04
 PLOT SCALE = 1"=40'
 REFERENCE = 08/25/04
 0902704/MCCREE.SHT.DGN

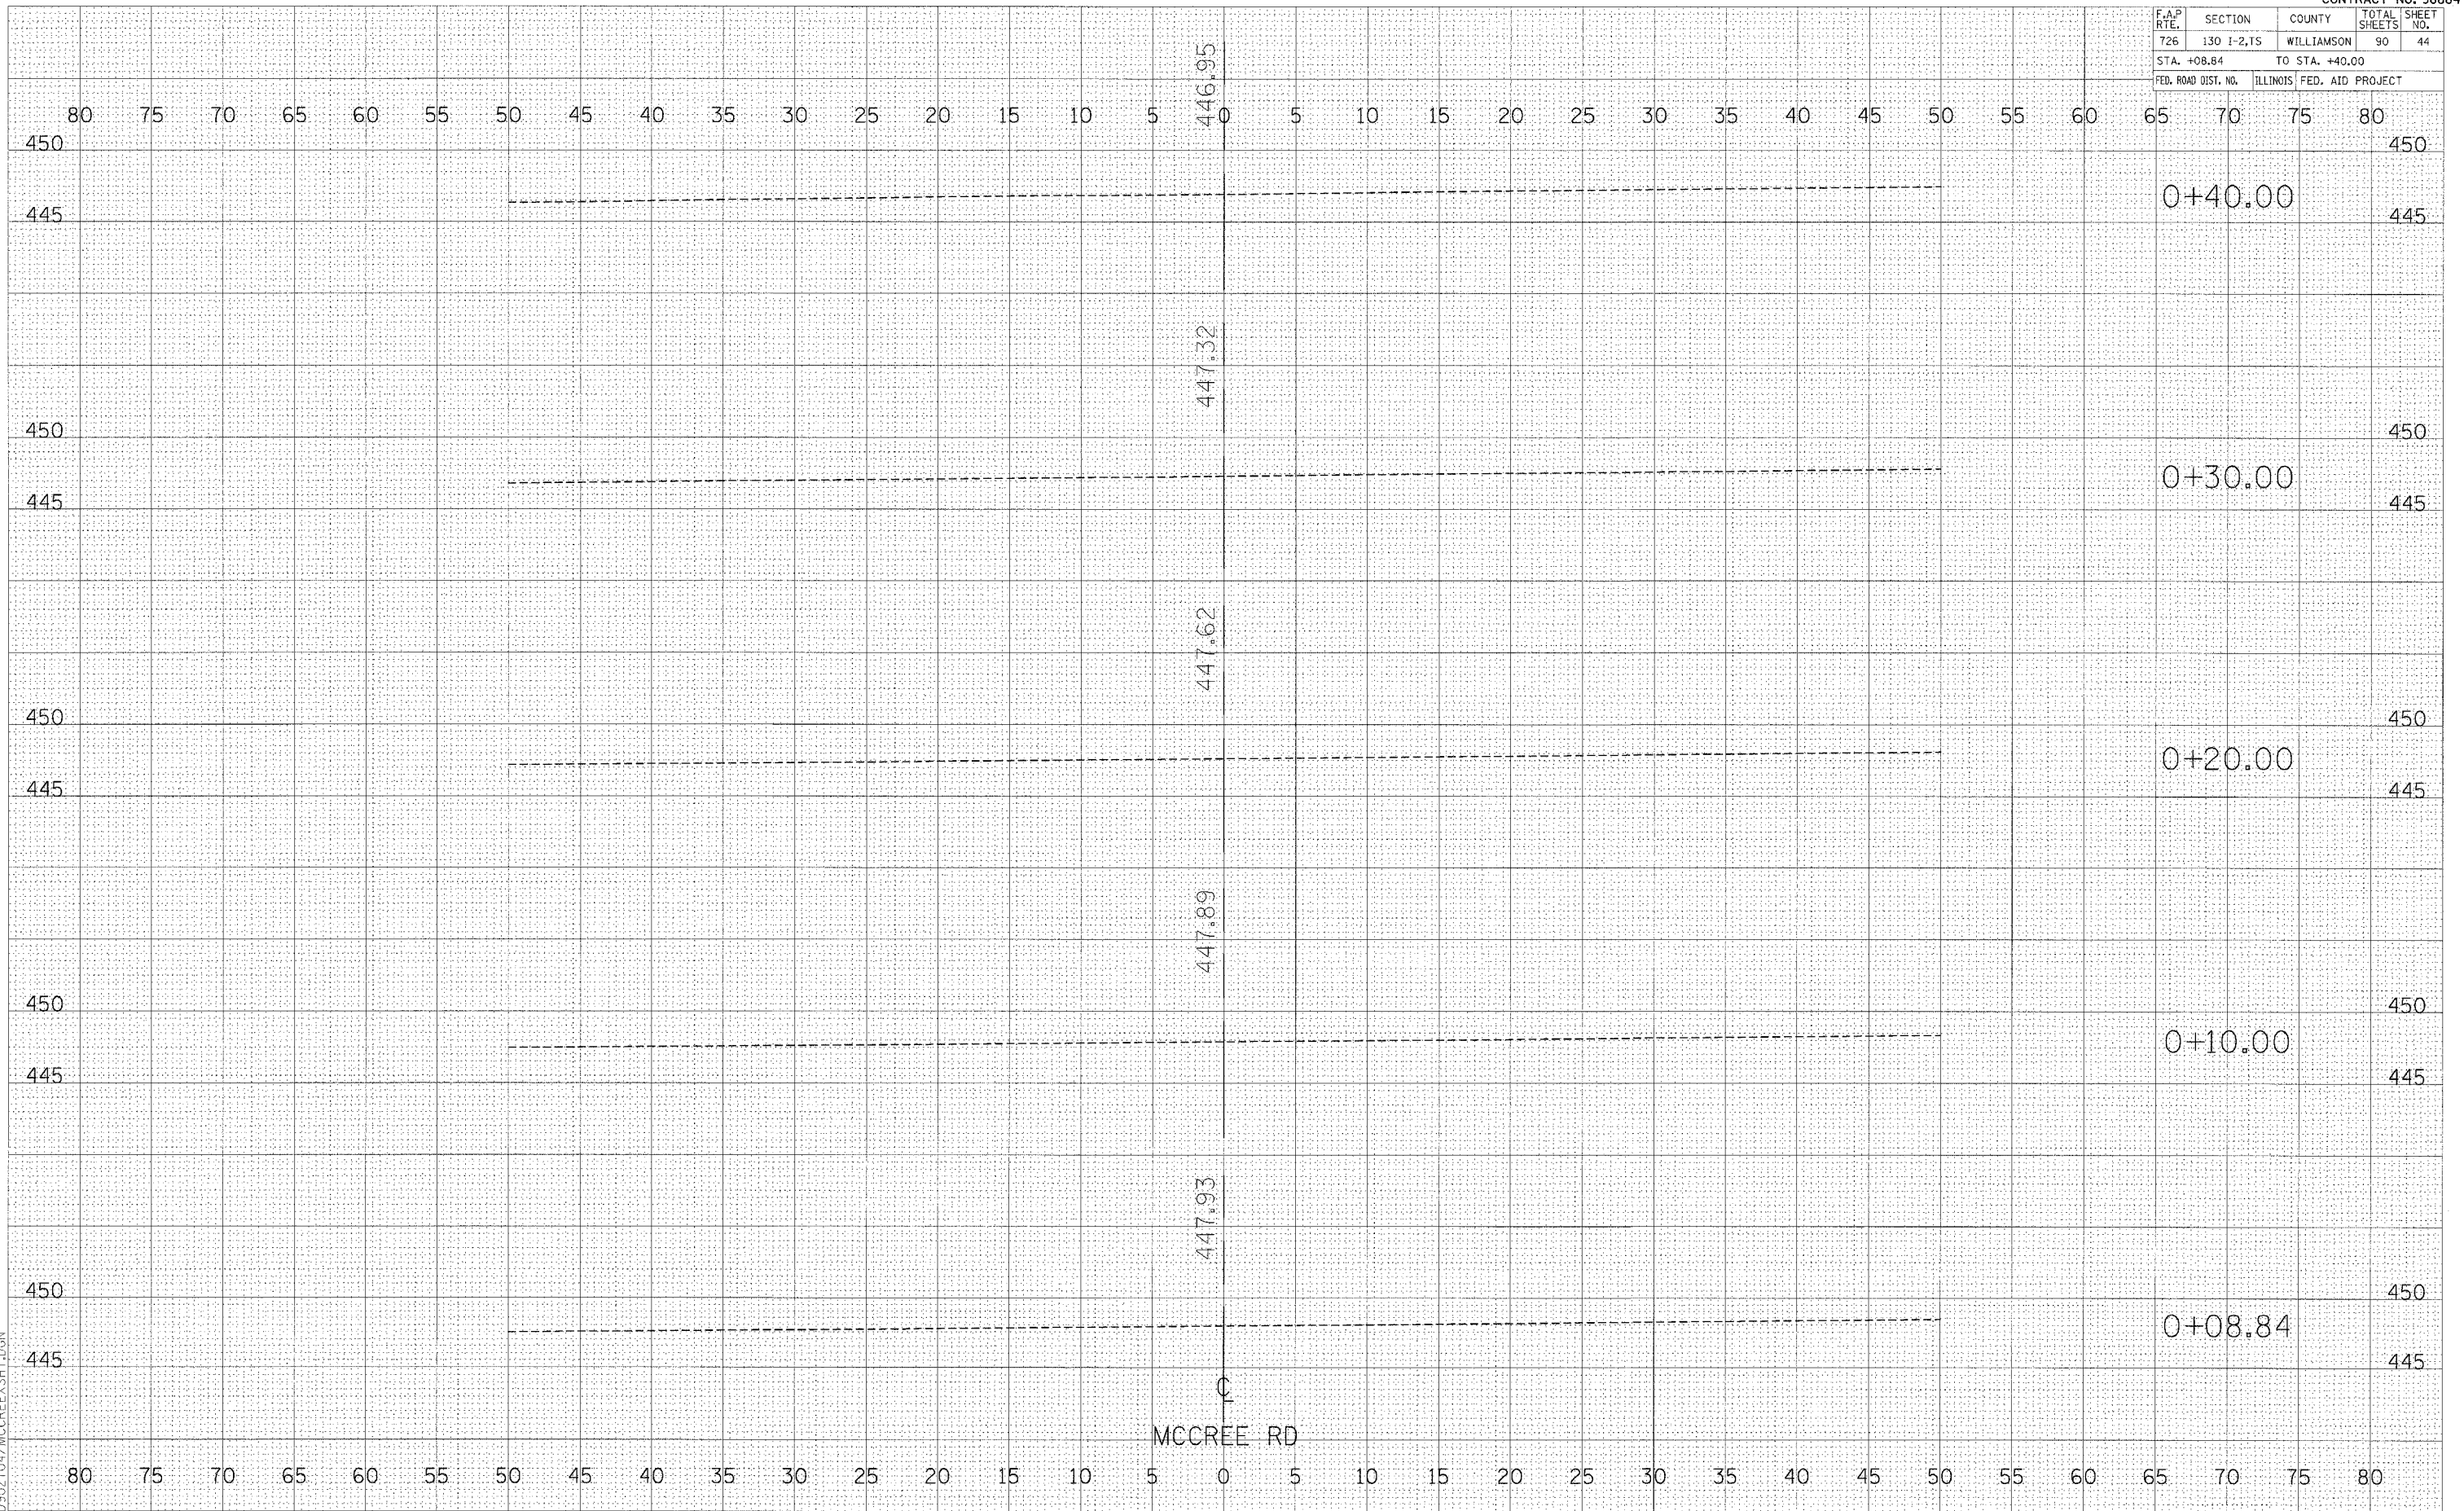

CROSS SECTIONS - MCCREE ROAD