

F.A.P. RTE.	SECTION	COUNTY	TOTAL SHEETS	SHEET NO.
726	130 I-2,TS	WILLIAMSON	90	54
STA. +20.00 TO STA. +30.00				
FED. ROAD DIST. NO.		ILLINOIS FED. AID PROJECT		

BY \_\_\_\_\_ DATE \_\_\_\_\_

FINAL SURVEY PLOTTED AREAS CHECKED


NO. \_\_\_\_\_

BY \_\_\_\_\_ DATE \_\_\_\_\_

ORIGINAL SURVEY PLOTTED AREAS CHECKED

NO. \_\_\_\_\_

PLAY DATE = 04/05  
 FILE NAME = 04/05  
 PLOT SCALE = 1"=40'  
 REFERENCE = BREF  
 D902704/NEQUADXSHT

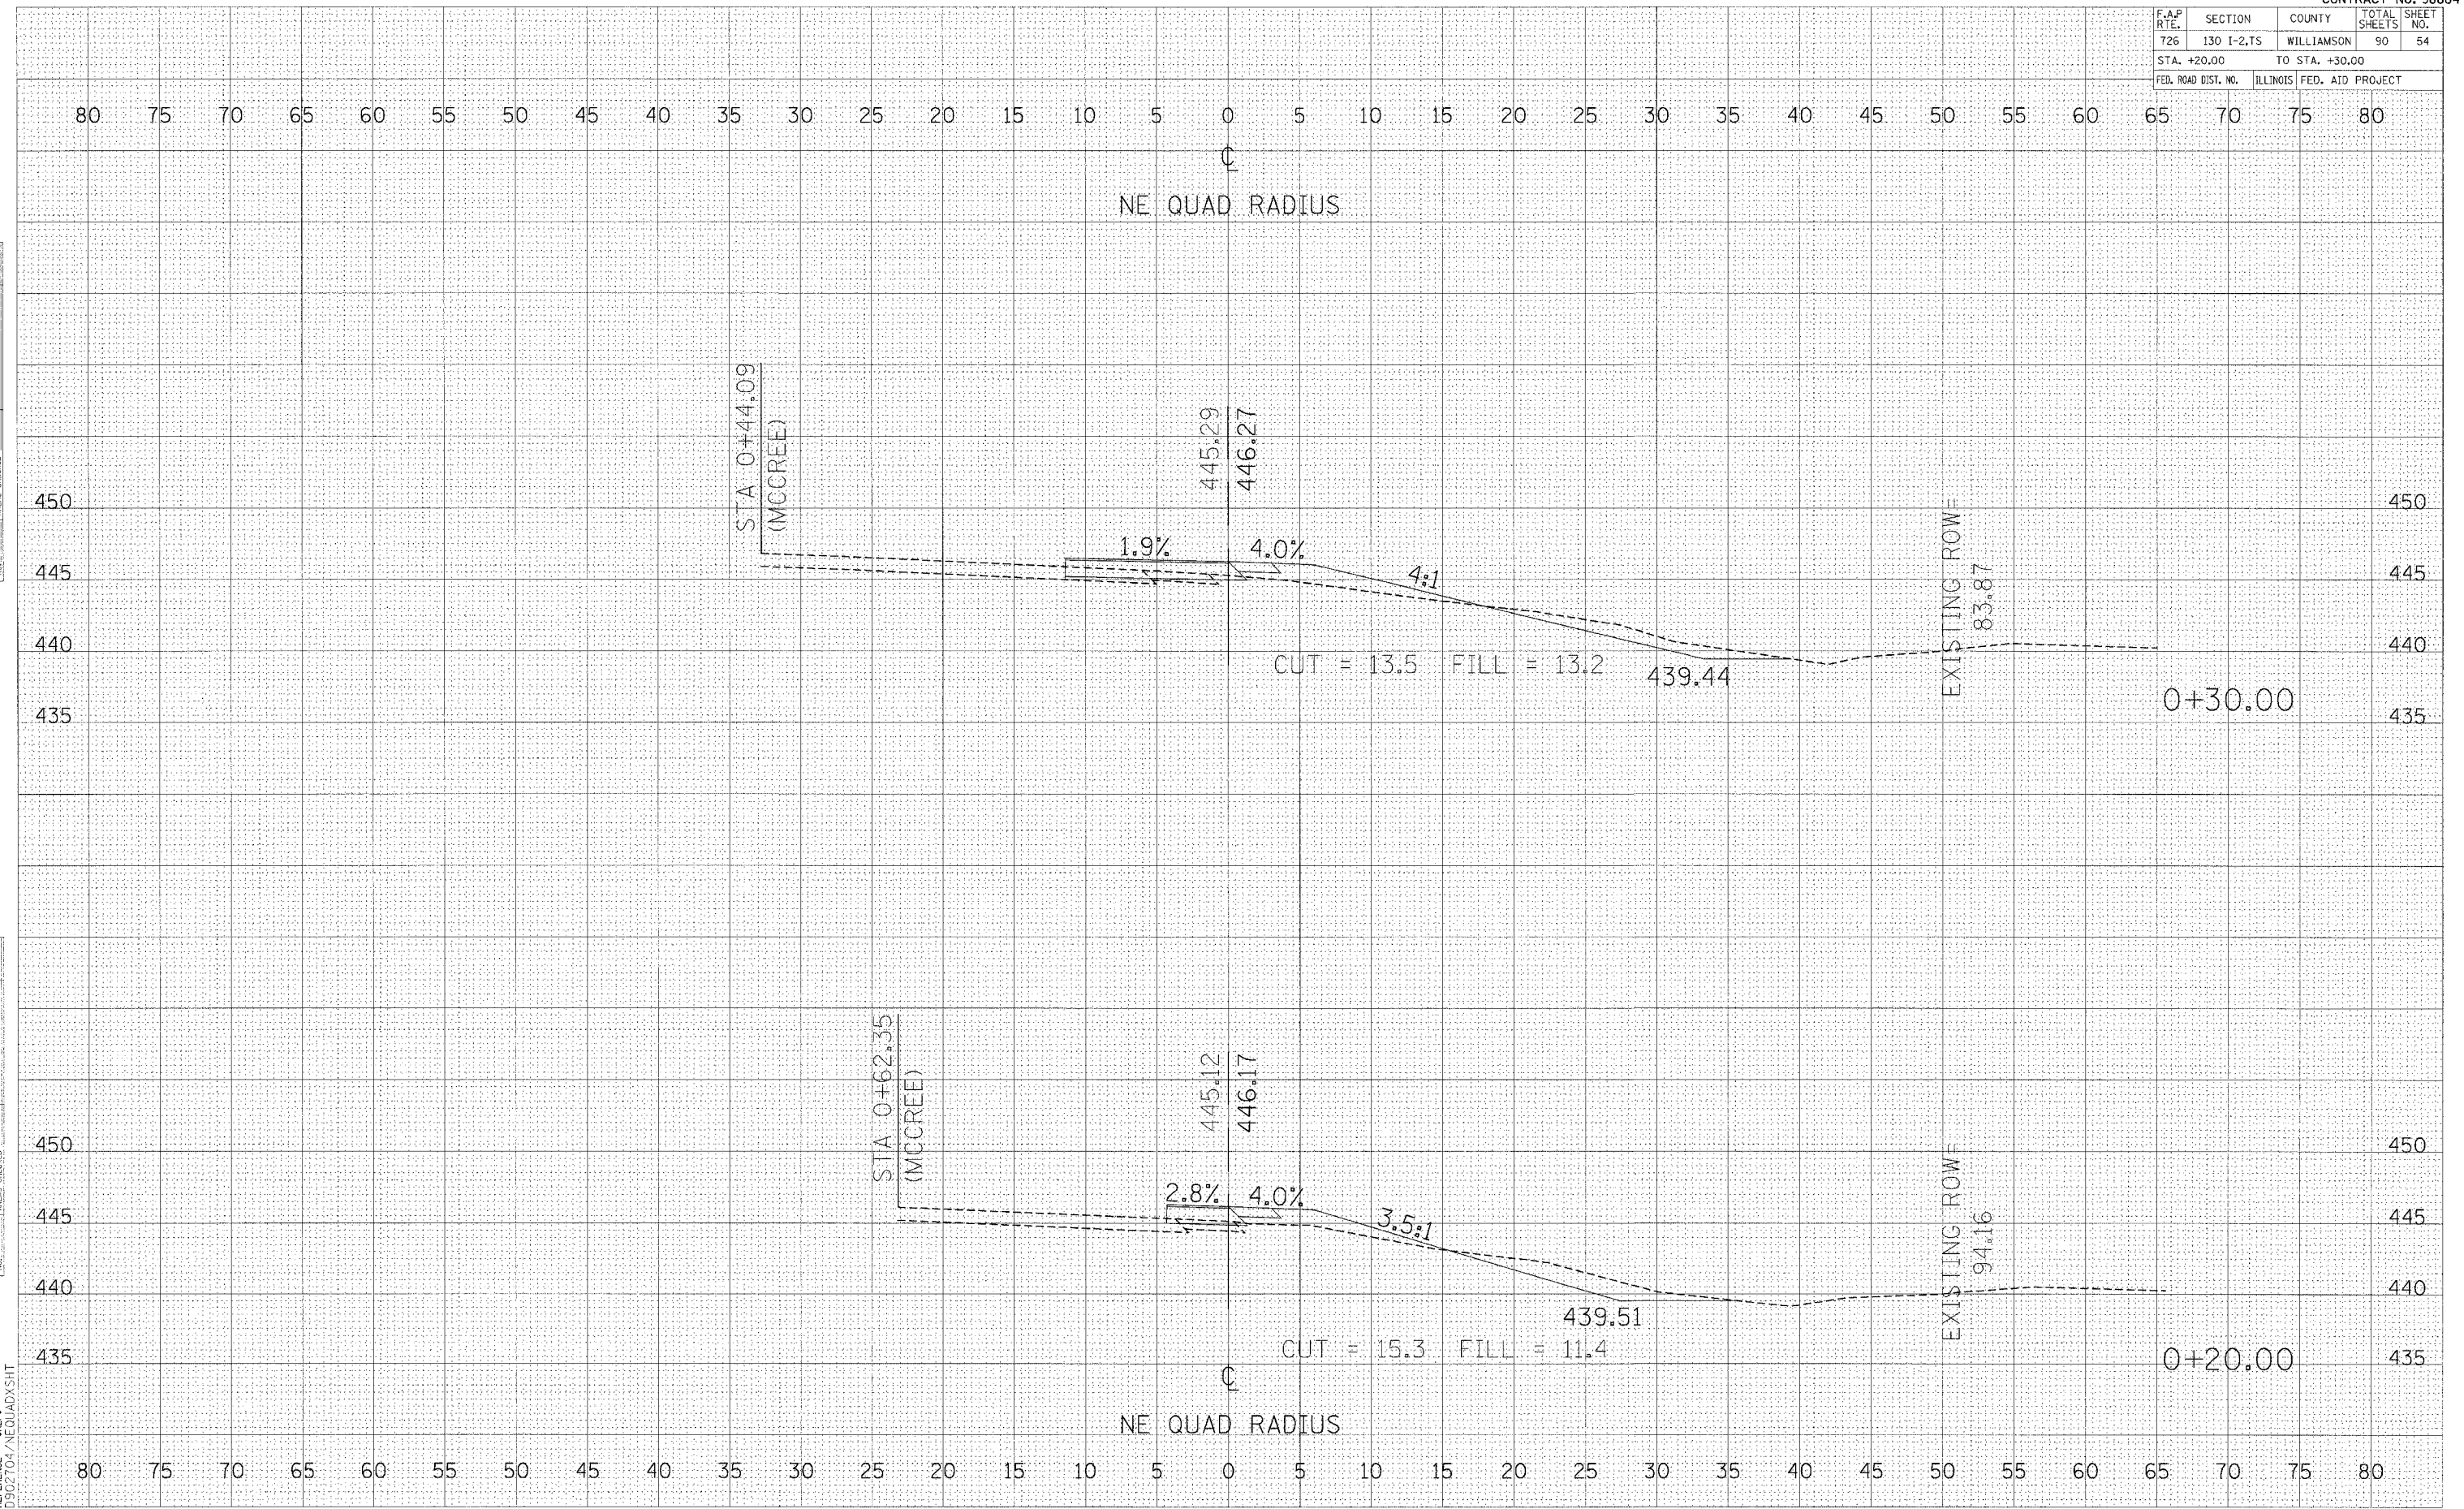

CROSS SECTIONS - NE RADIUS