


F.A.P. RTE.	SECTION	COUNTY	TOTAL SHEETS	SHEET NO.
726	130 I-2,TS	WILLIAMSON	90	58
STA. 1+00.00		TO STA. 1+10.00		
FED. ROAD DIST. NO.	ILLINOIS		FED. AID PROJECT	

BY: _____ DATE: _____
 SURVEYED: _____
 PLOTTED: _____
 NOTE BOOK: _____
 AREAS CHECKED: _____

BY: _____ DATE: _____
 SURVEYED: _____
 PLOTTED: _____
 NOTE BOOK: _____
 AREAS CHECKED: _____

PLT DATE: _____
 FILE NAME: _____
 PLOT SCALE: _____
 REFERENCE: _____
 D902704:NEQUADXSHT

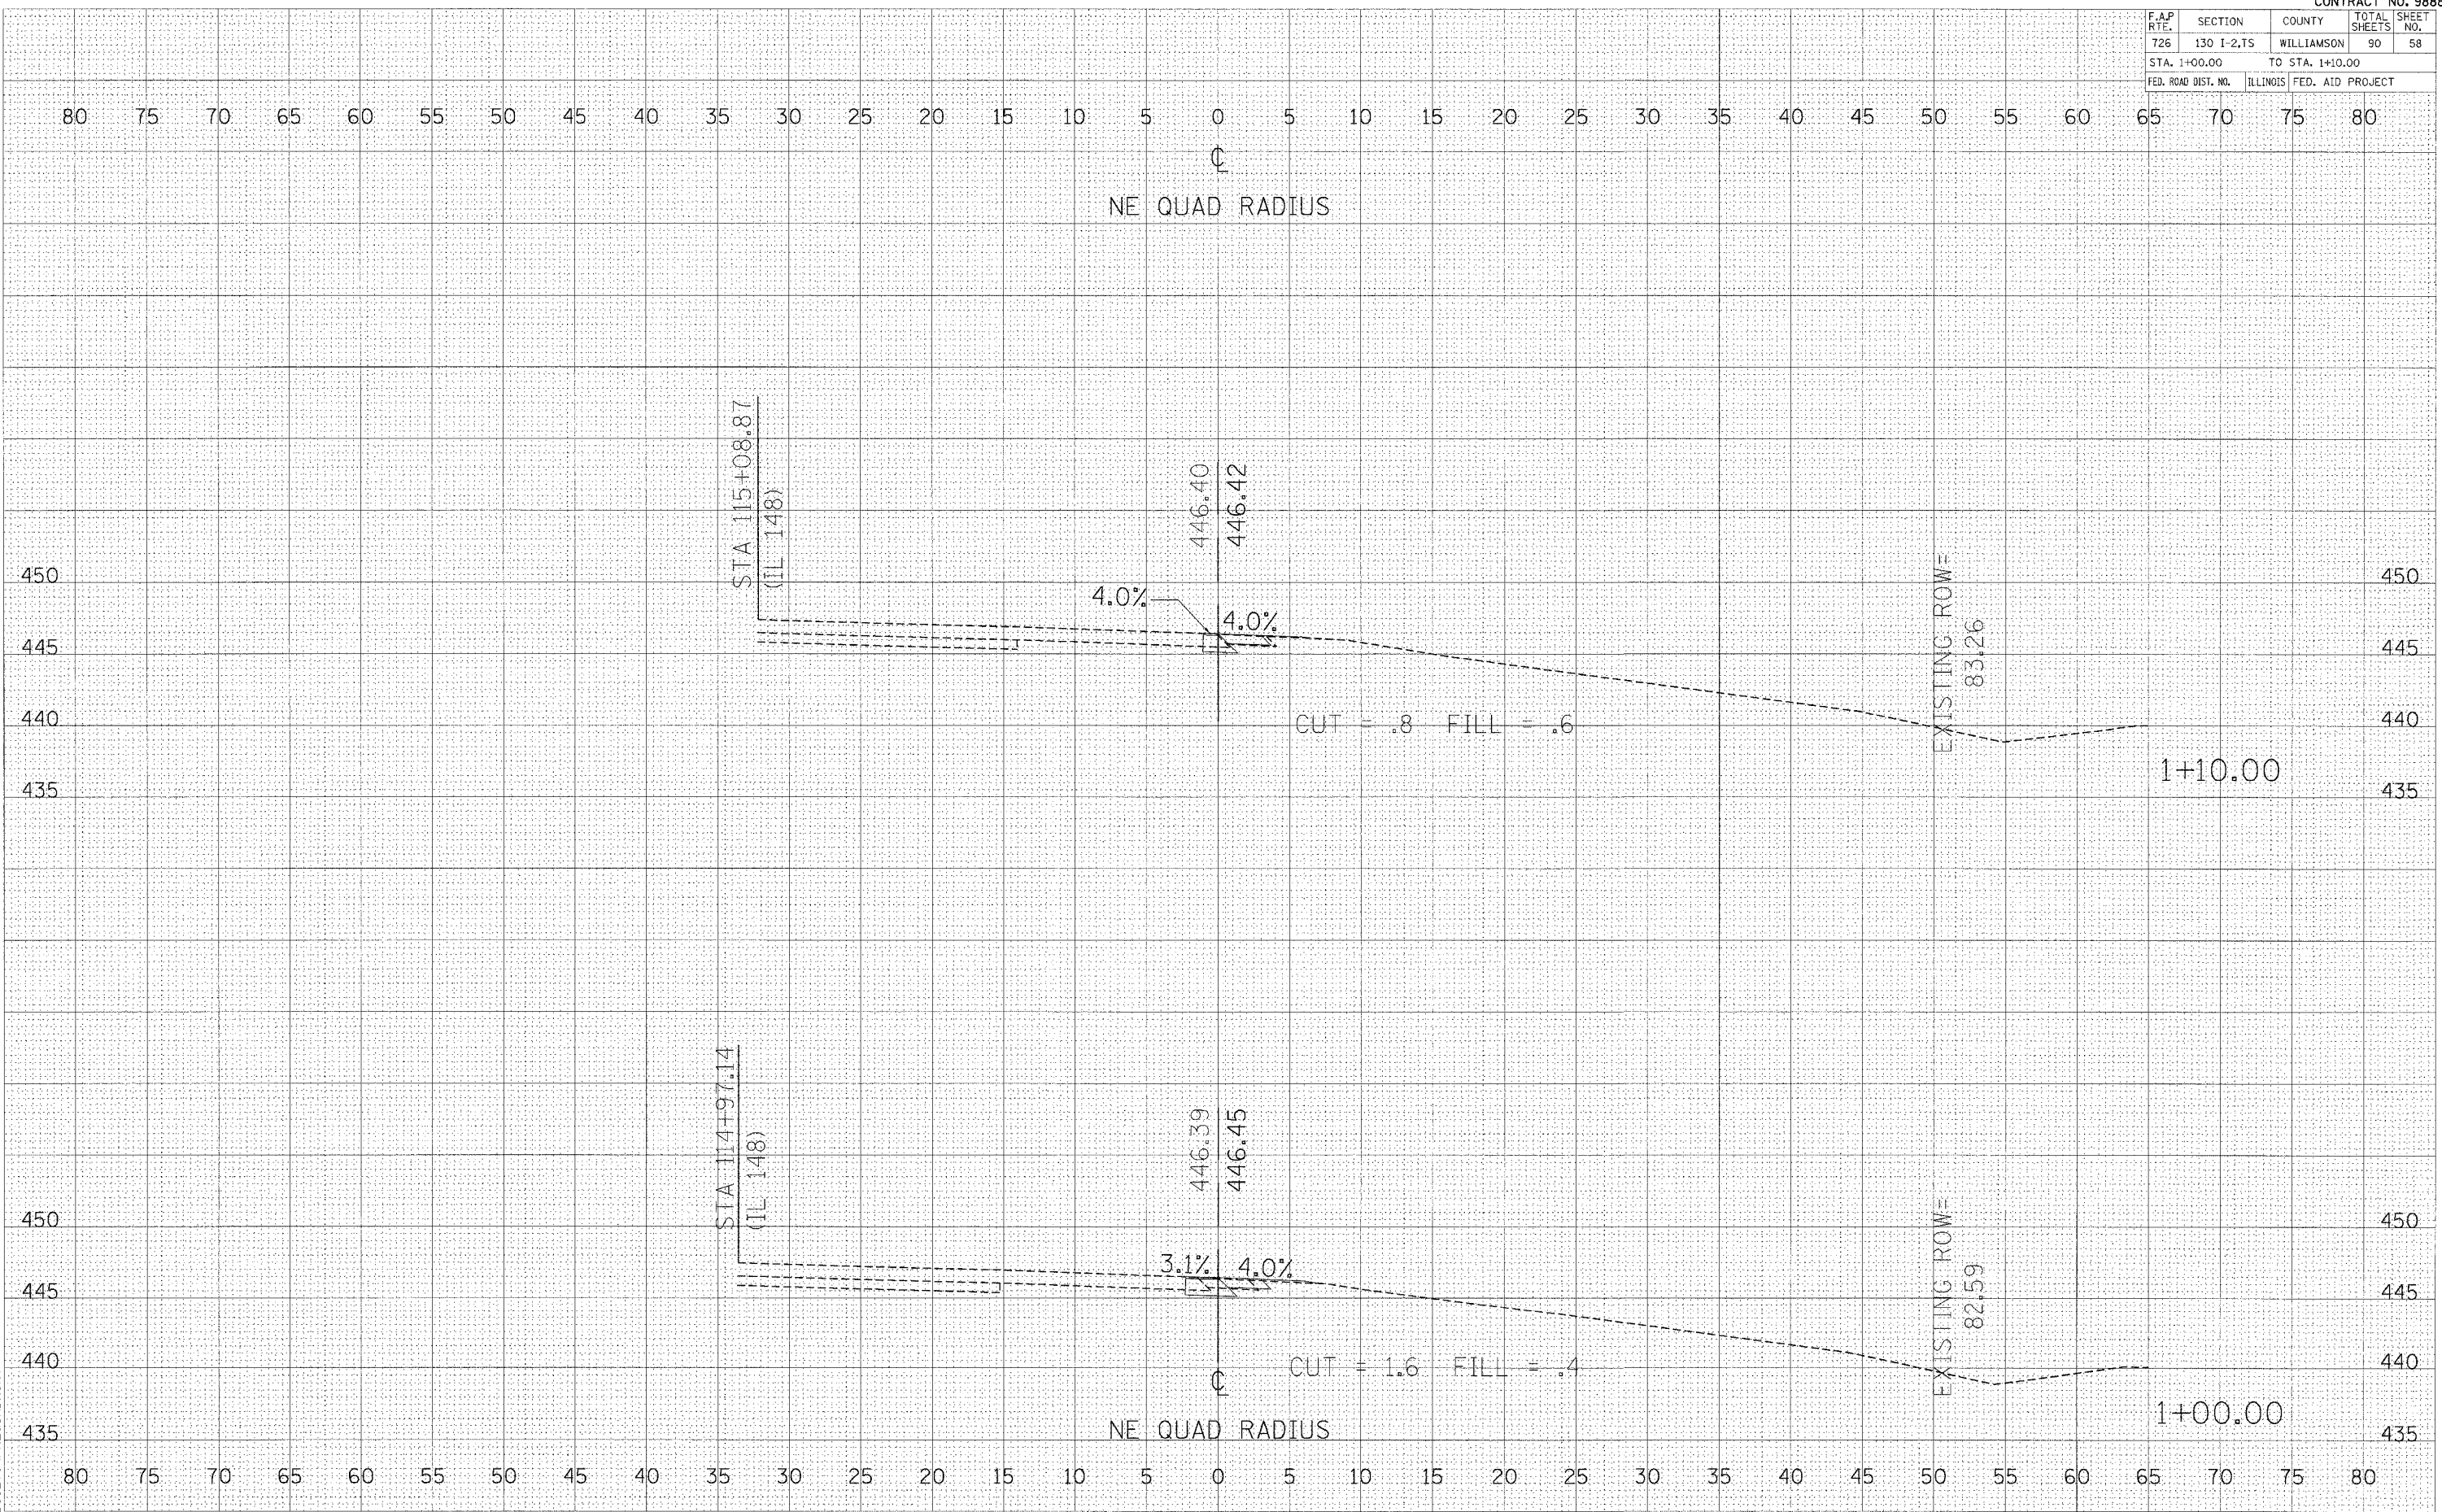

CROSS SECTIONS - NE RADIUS