

F.A.P. RTE.	SECTION	COUNTY	TOTAL SHEETS	SHEET NO.
726	130 I-2,TS	WILLIAMSON	90	60
STA. +00.00		TO STA. +10.00		
FED. ROAD DIST. NO.		ILLINOIS FED. AID PROJECT		


BY	DATE

FINAL SURVEY	DATE

BY	DATE

ORIGINAL SURVEY	DATE

PLOT DATE * * * * *
 FILE NAME * * * * *
 PLOT SCALE * * * * *
 REFERENCE * * * * *
 D:\902704\SEQUADXSHT.DGN

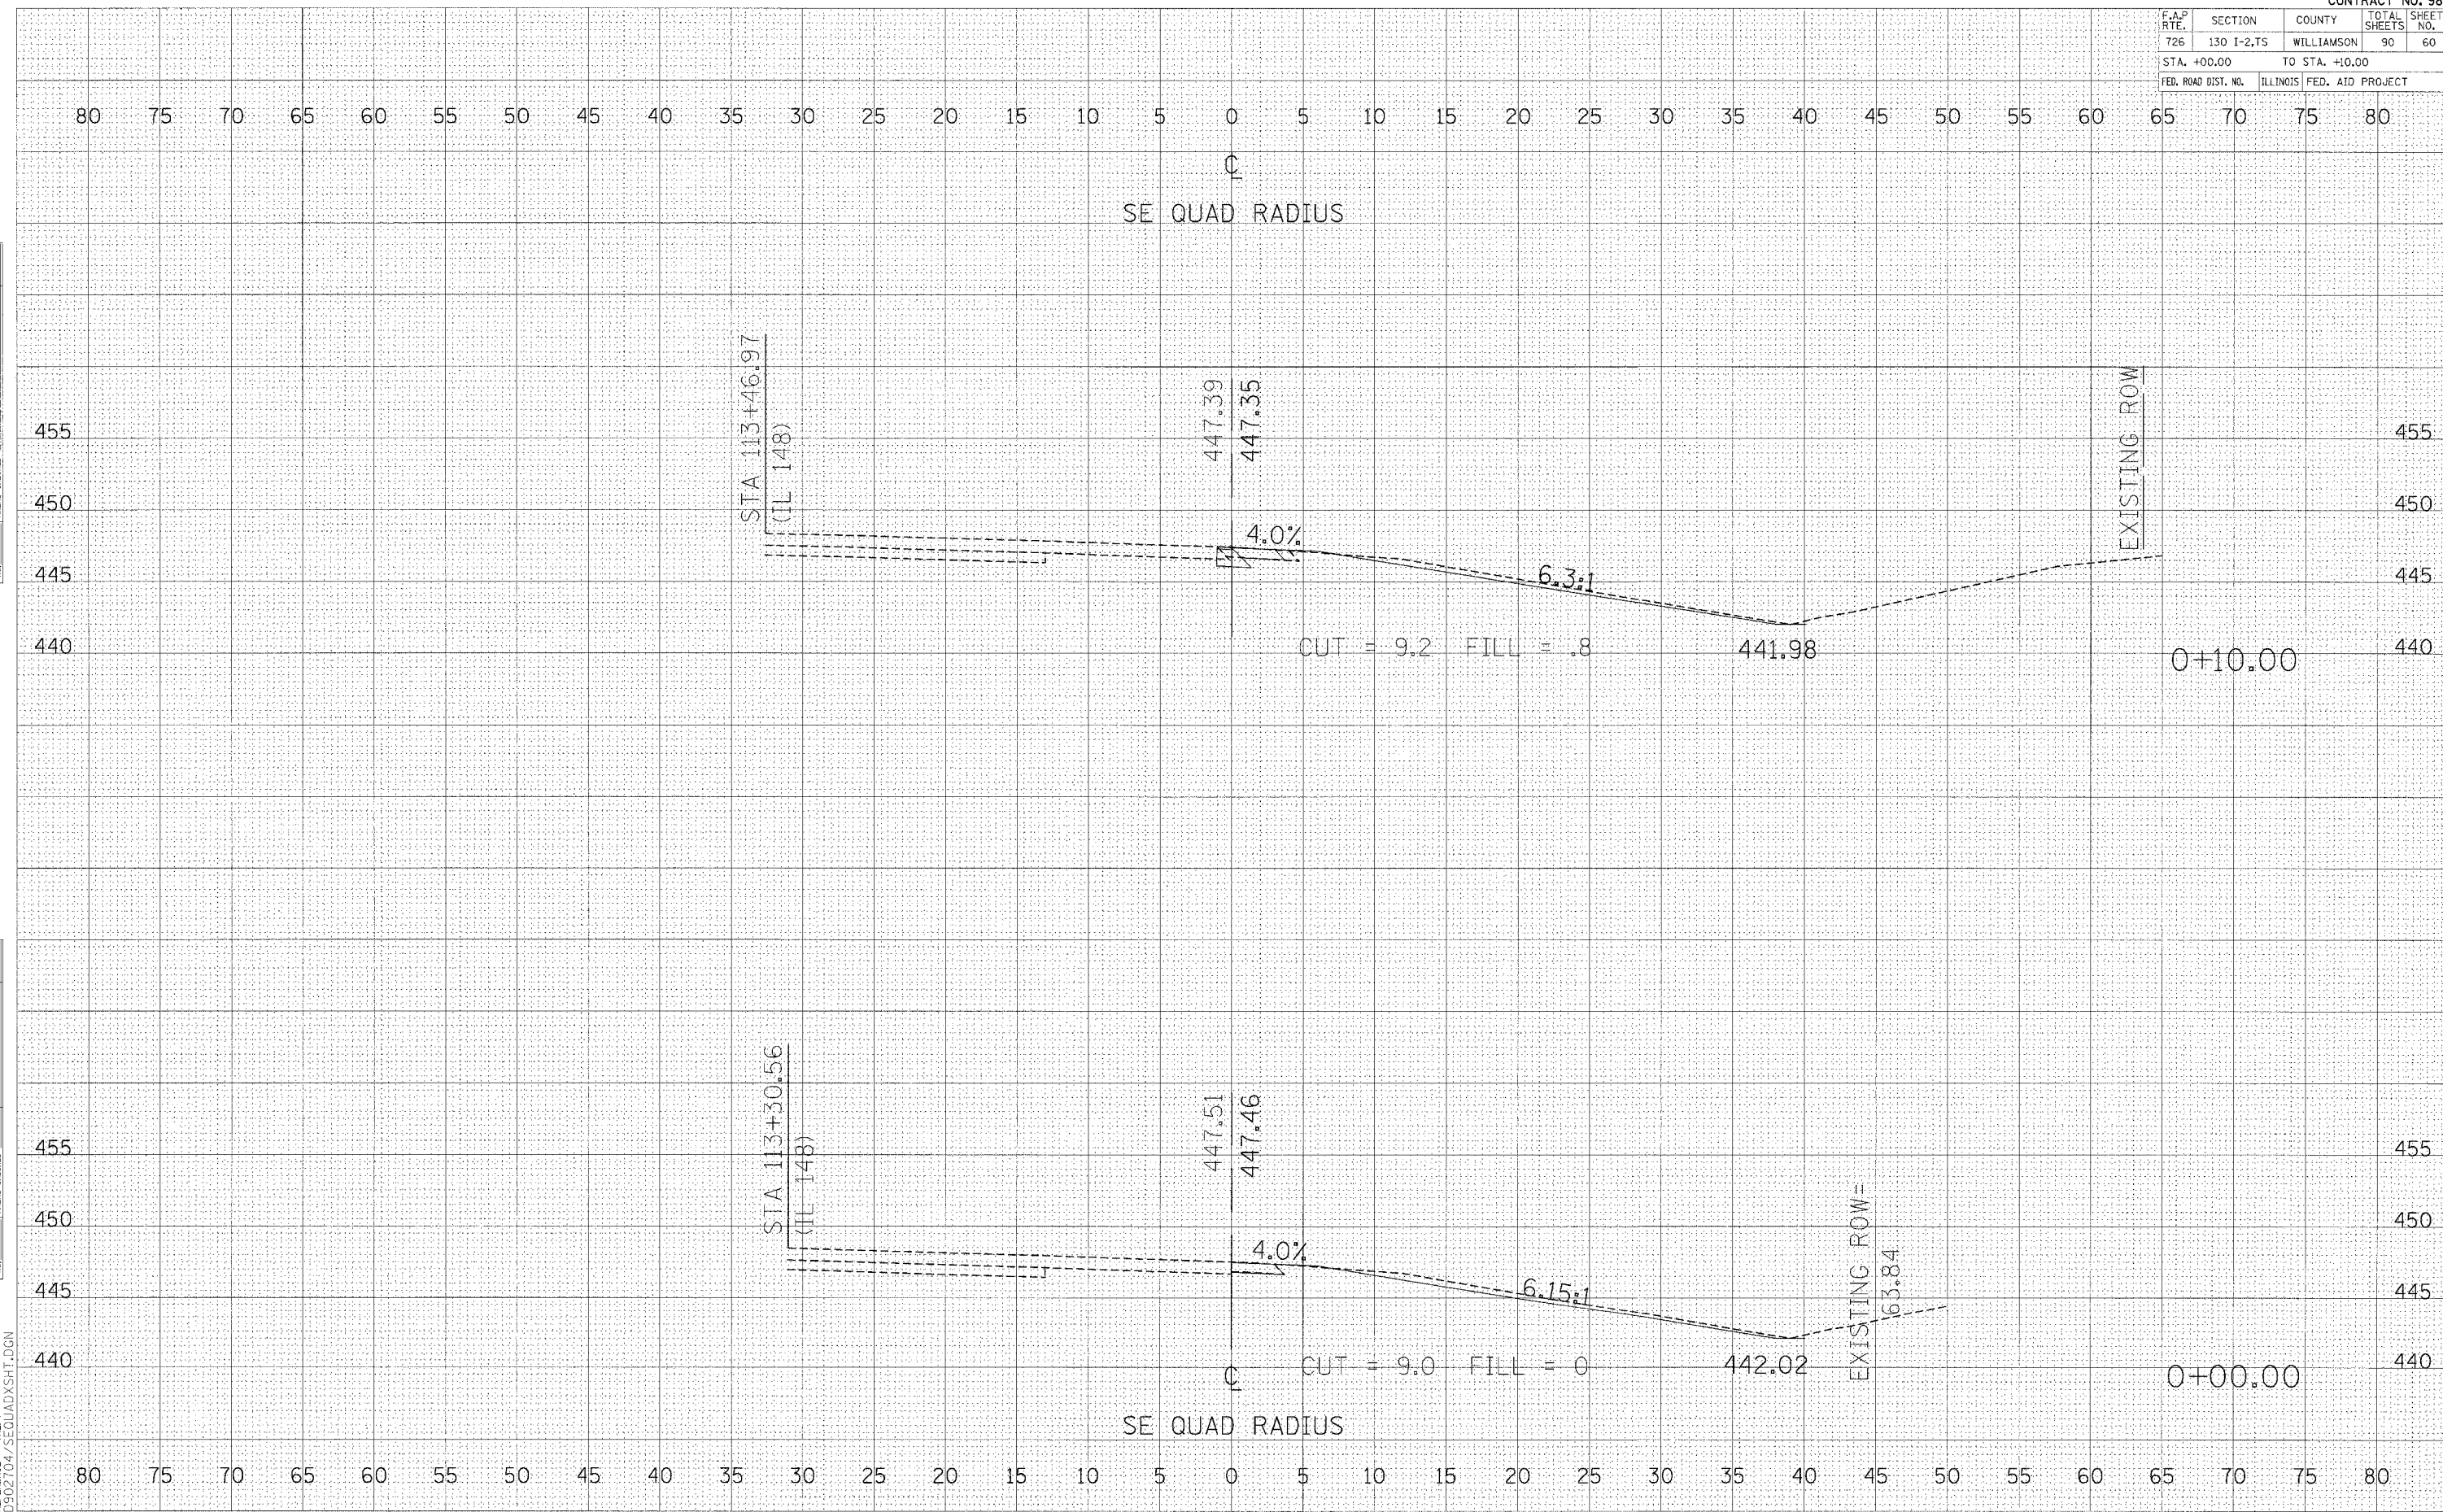

CROSS SECTIONS - SE RADIUS