


F.A.P. RTE.	SECTION	COUNTY	TOTAL SHEETS	SHEET NO.
726	130 I-2,TS	WILLIAMSON	90	62
STA. +40.00		TO STA. +50.00		
FED. ROAD DIST. NO.	ILLINOIS FED. AID PROJECT			

FINAL SURVEY	DATE
BY	
NO.	

ORIGINAL SURVEY	DATE
BY	
NO.	

PLOT DATE = DATE
 PLOT SCALE = SCALE
 REFERENCE = REF
 D902704/SEQUADXSHT.DGN

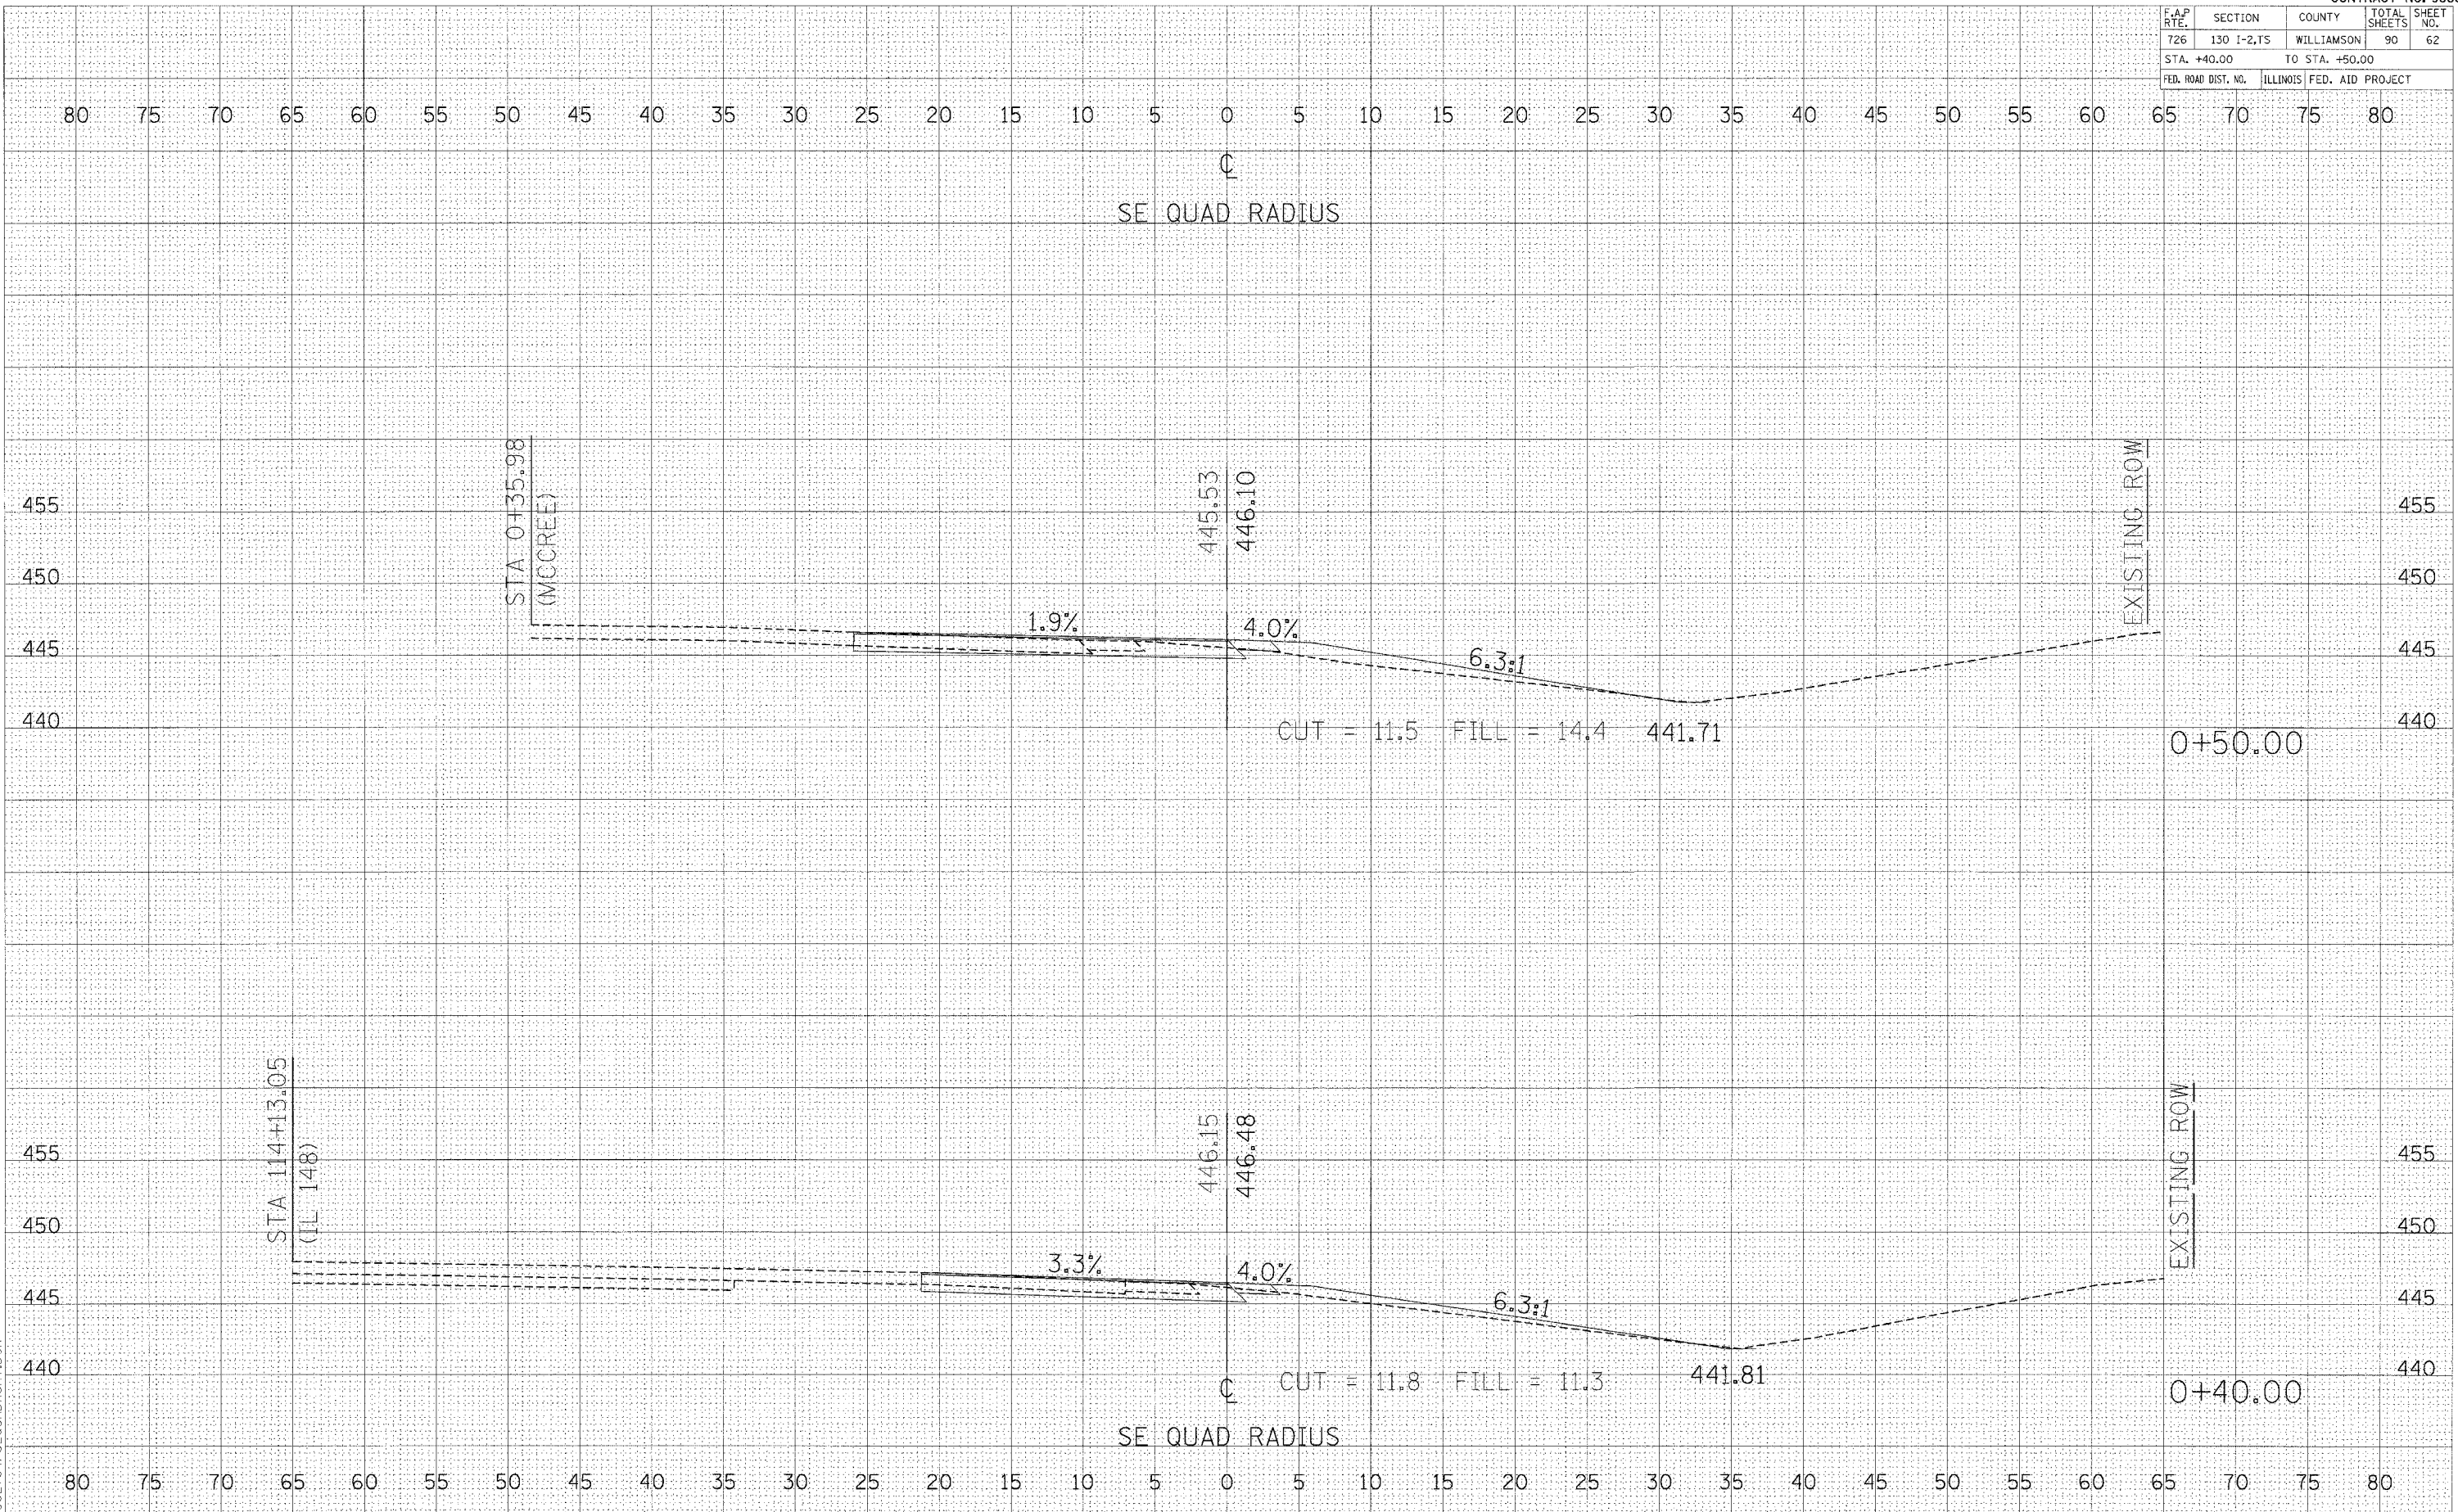

CROSS SECTIONS - SE RADIUS