


F.A.P. R.T.E.	SECTION	COUNTY	TOTAL SHEETS	SHEET NO.
726	130 I-2,TS	WILLIAMSON	90	63
STA. +60.00 TO STA. +70.00				
FED. ROAD DIST. NO.		ILLINOIS FED. AID PROJECT		

BY	DATE
STARTED	
PLOTTED	
NOTE BOOK	
AREAS CHECKED	
NO.	

BY	DATE
STARTED	
PLOTTED	
NOTE BOOK	
AREAS CHECKED	
NO.	

PLOT DATE *DATE*
 PLOT SCALE *SCALE*
 REFERENCE *REF*
 0902704/SE04DXSHT.DGN

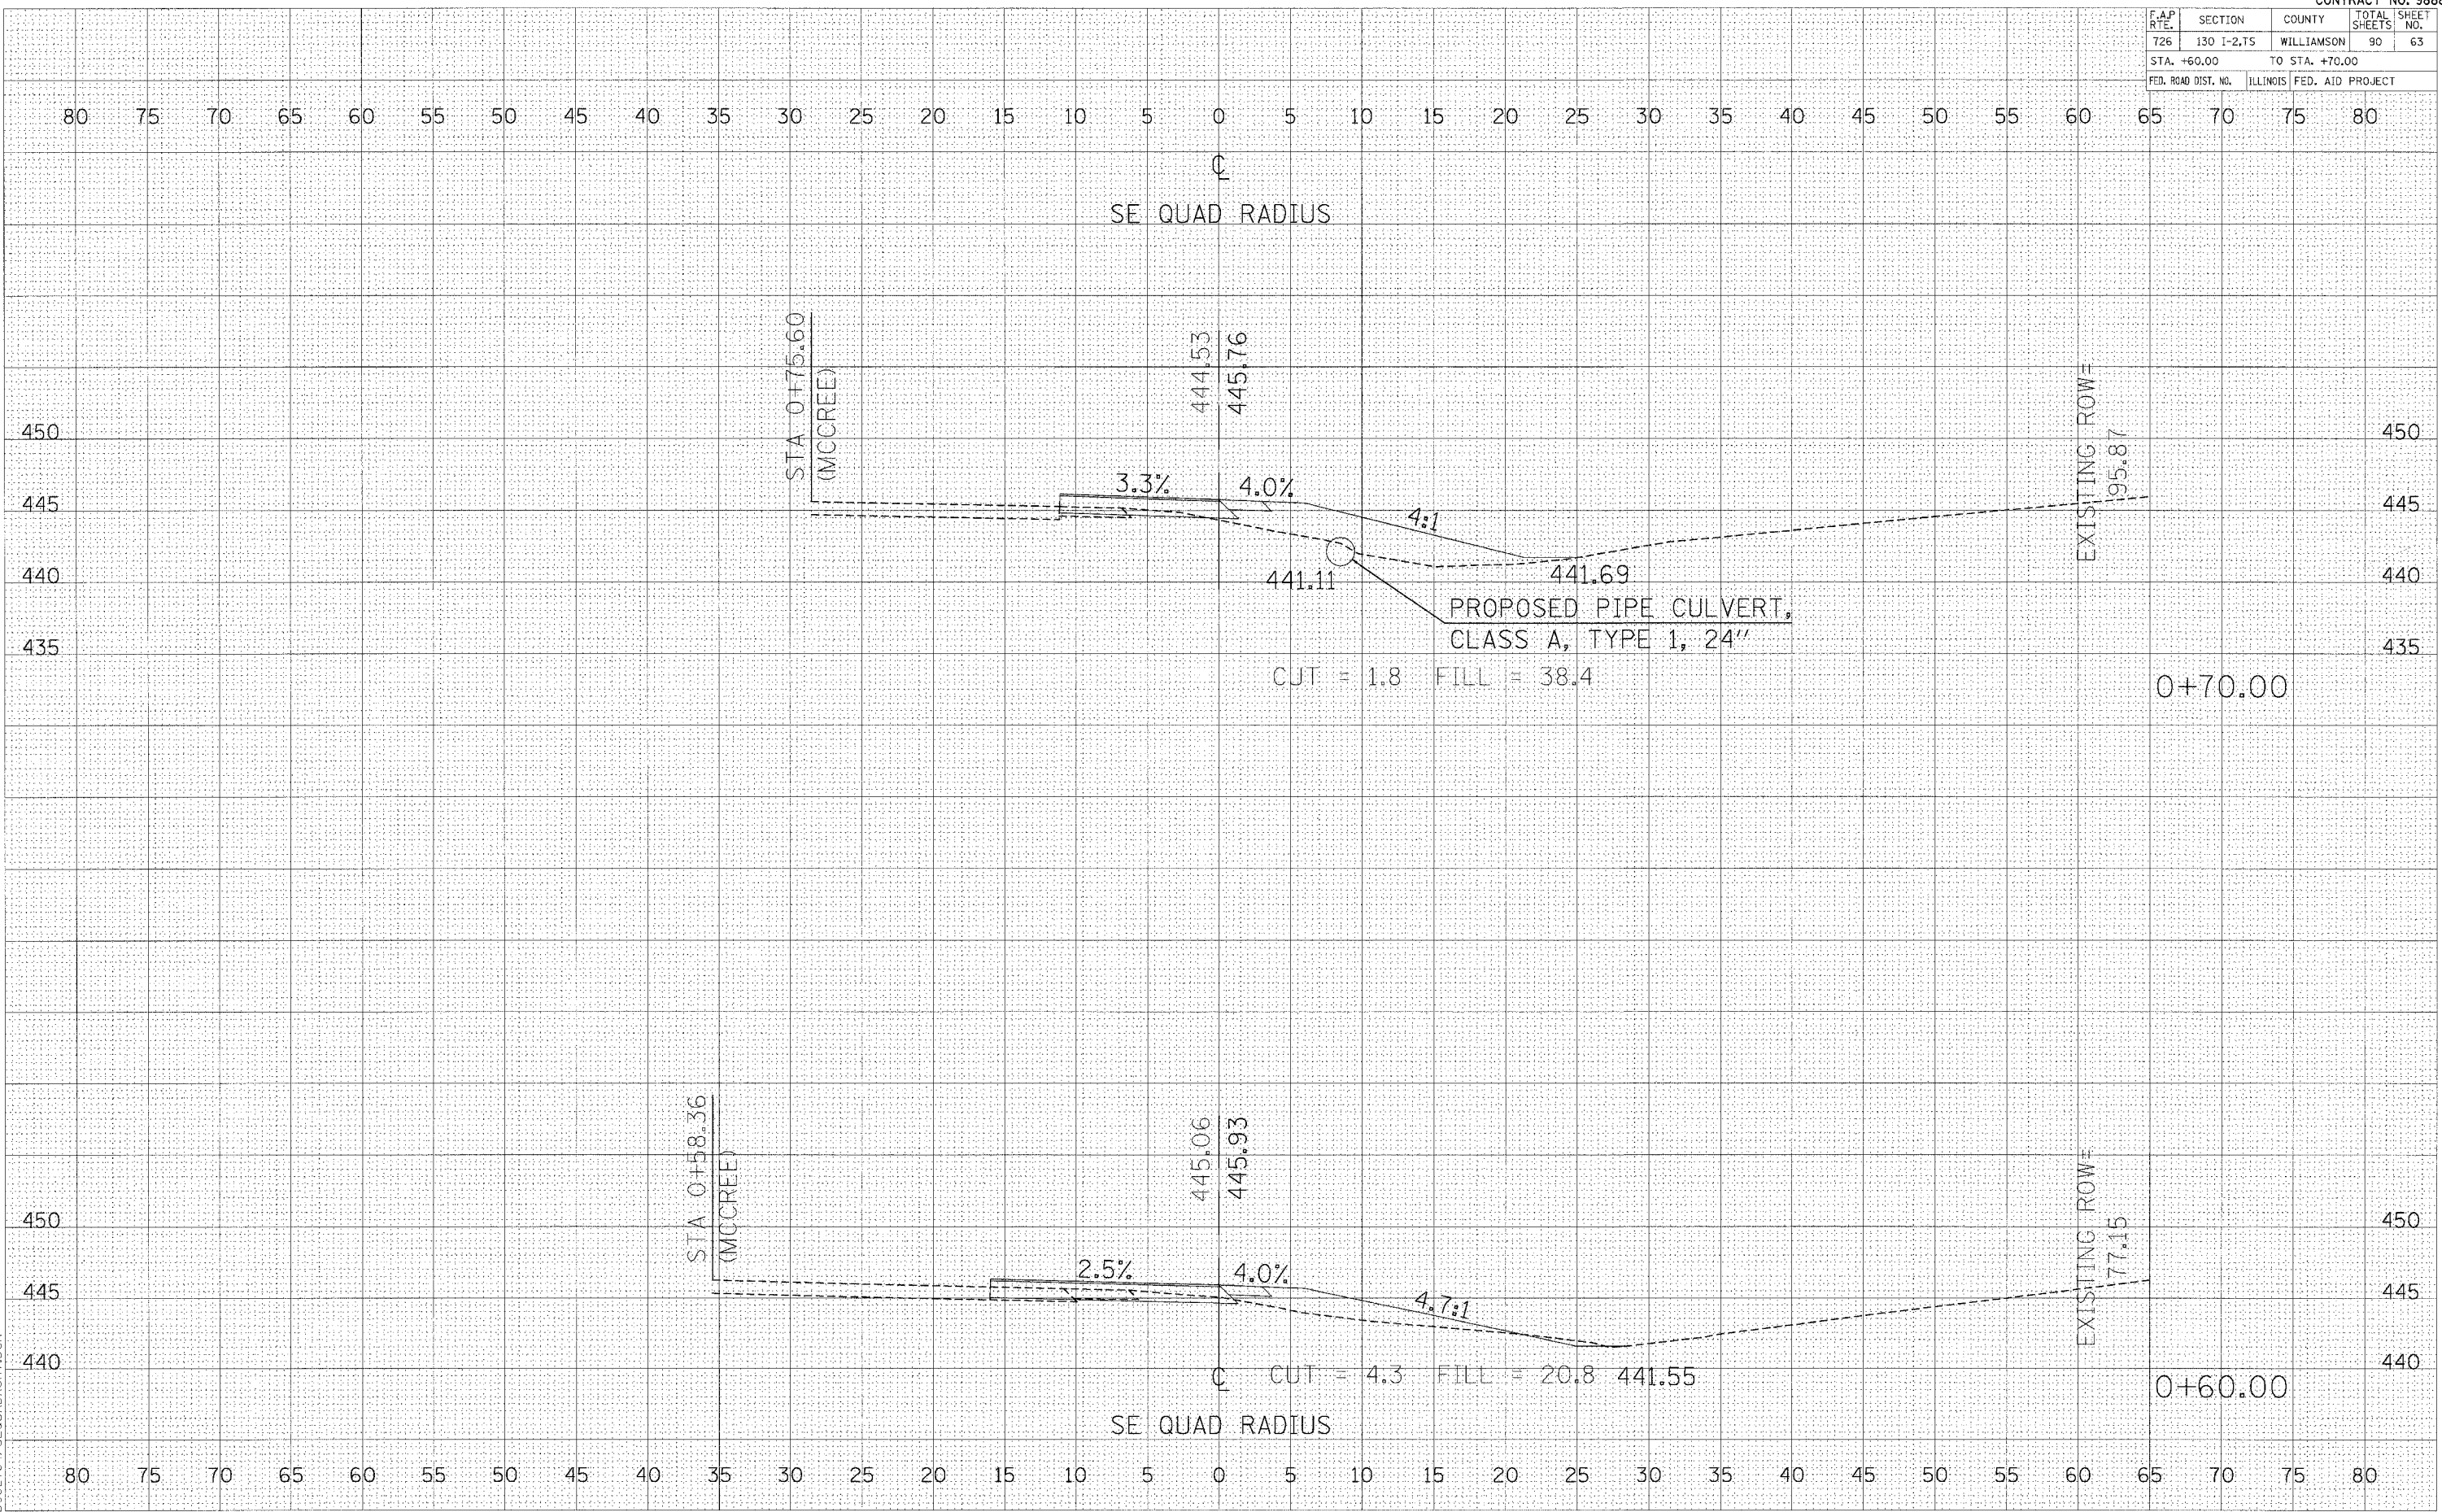

CROSS SECTIONS - SE RADIUS