


F.A.P. RTE.	SECTION	COUNTY	TOTAL SHEETS	SHEET NO.
726	130 I-2,TS	WILLIAMSON	90	67
STA. 1+40.00		TO STA. 1+46.85		
FED. ROAD DIST. NO.		ILLINOIS FED. AID PROJECT		

FINAL SURVEY	DATE
BY	
NO.	

ORIGINAL SURVEY	DATE
BY	
NO.	

PLOT DATE * DATES *
 FILE NAME * FILE# *
 PLOT SCALE * SCALE *
 REFERENCE * REF# *
 D902704/SEQUADXSHT.DGN

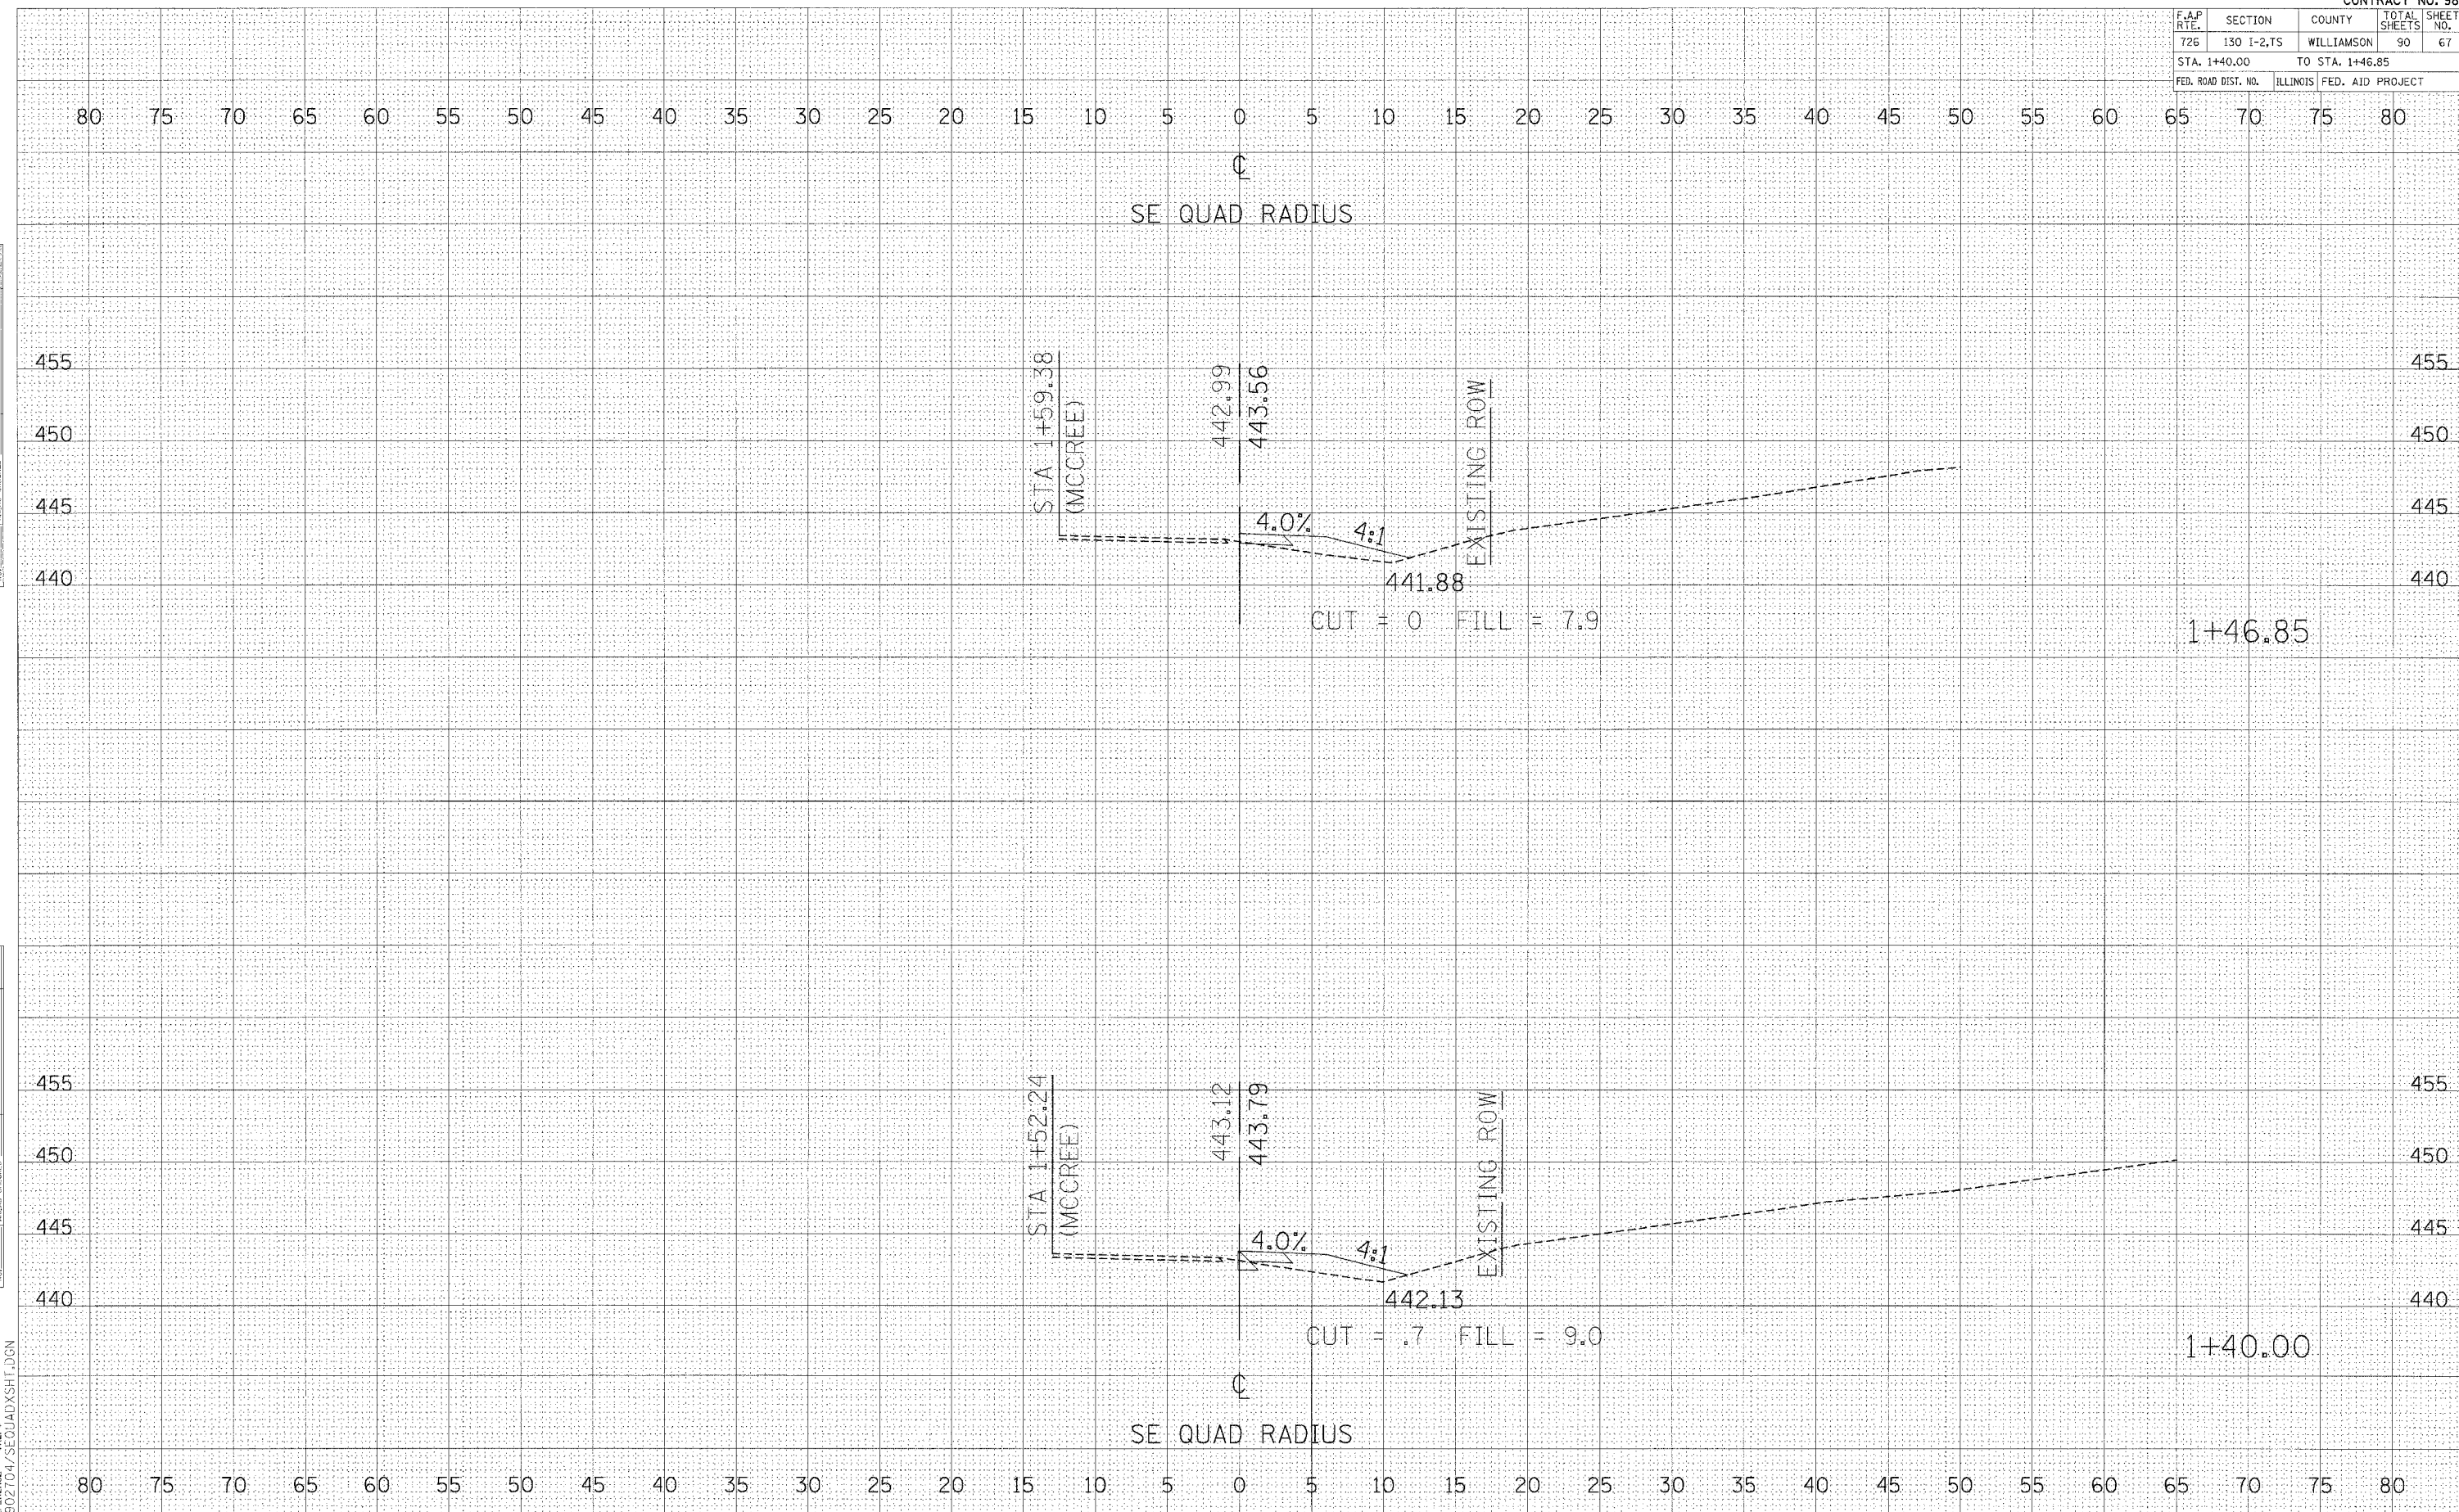

CROSS SECTIONS - SE RADIUS