


F.A.P. RTE.	SECTION	COUNTY	TOTAL SHEETS	SHEET NO.
726	130 I-2,75	WILLIAMSON	90	71
STA. +60.00		TO STA. +70.00		
FED. ROAD DIST. NO.	ILLINOIS FED. AID PROJECT			

DATE	
BY	
FINAL SURVEY	
NOTED BOOK	
NO.	

DATE	
BY	
FINAL SURVEY	
NOTED BOOK	
NO.	

PLOT DATE * * * * *
 FILE NAME * * * * *
 PLOT SCALE * * * * *
 REFERENCE * * * * *
 0902 007/NWQUAD/SHT.DGN

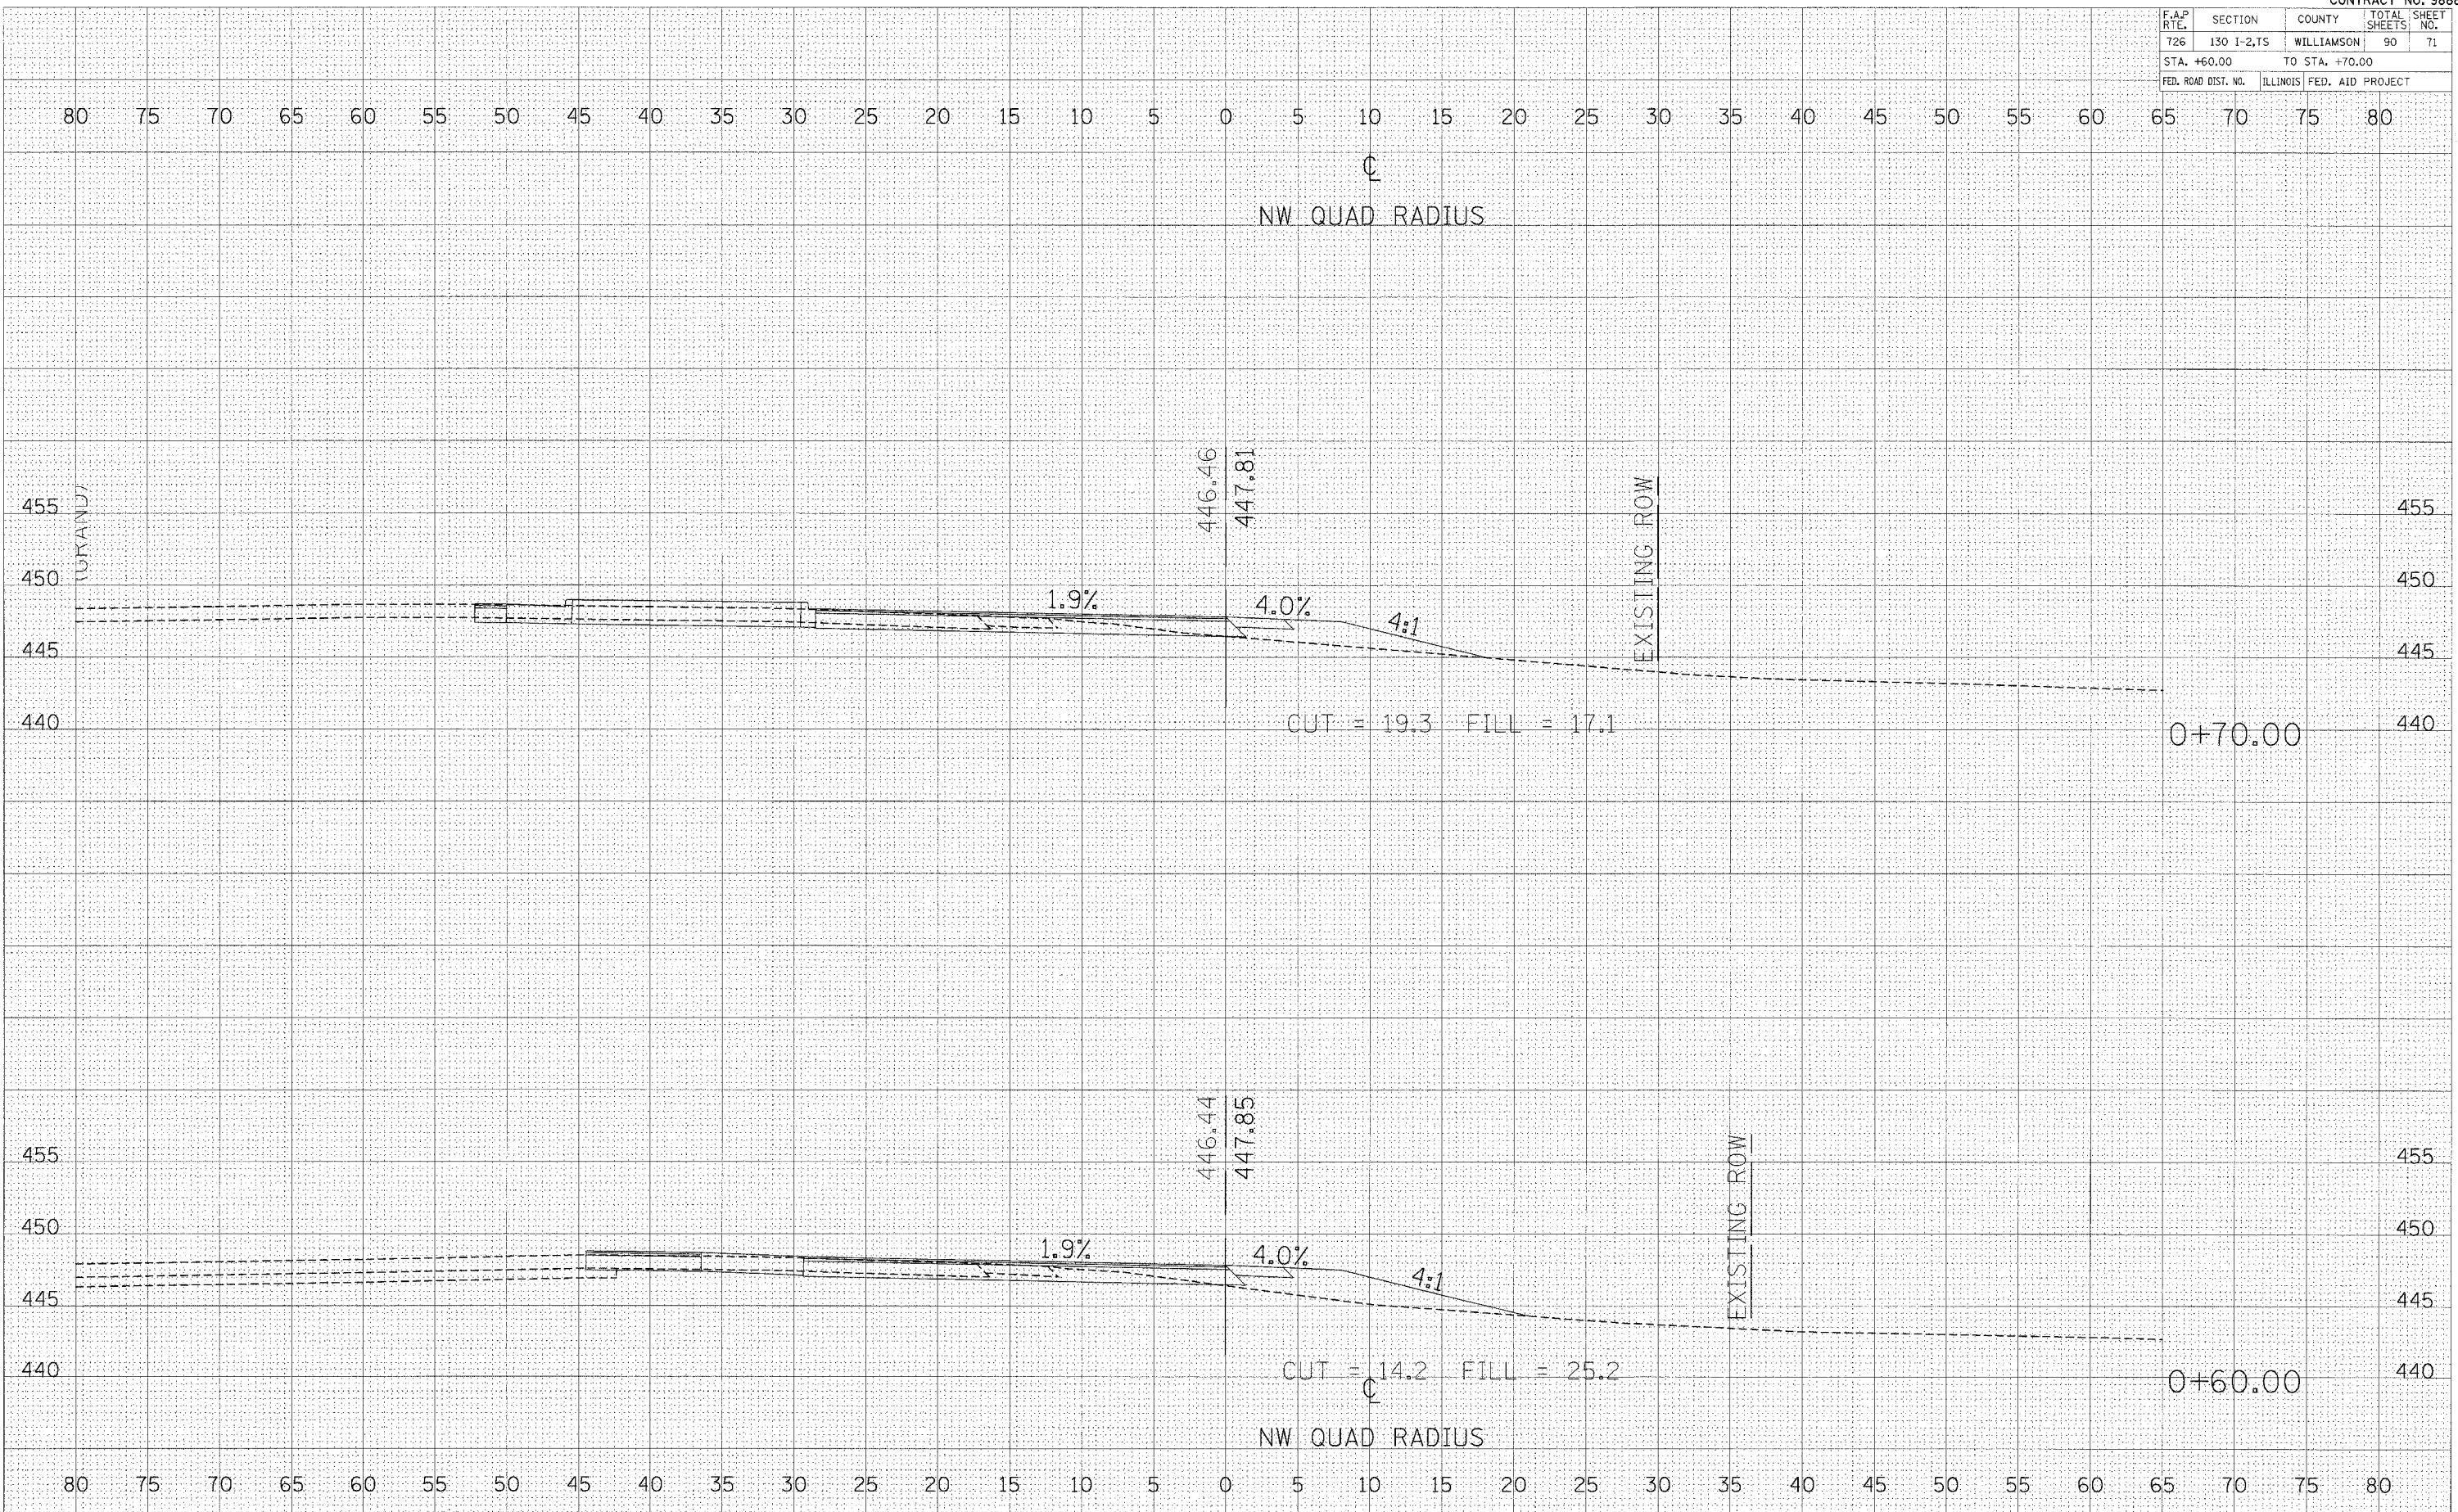

CROSS SECTIONS - NW RADIUS