


F.A.P. RTE.	SECTION	COUNTY	TOTAL SHEETS	SHEET NO.
726	130 1-2.75	WILLIAMSON	90	74
STA. 1+20.00		TO STA. 1+30.00		
FED. ROAD DIST. NO.	ILLINOIS FED. AID PROJECT			

FINAL SURVEY	SURVEYED	BY	DATE
NOTE BOOK	PLOTTED		
NO.	AREAS CHECKED		

ORIGINAL SURVEY	SURVEYED	BY	DATE
NOTE BOOK	PLOTTED		
NO.	AREAS CHECKED		

PLOT DATE = 8/17/07  
 PLOT SCALE = 1"=40'  
 REFERENCE = BREF  
 D:\02704\NWQUAD\XSH1.DGN

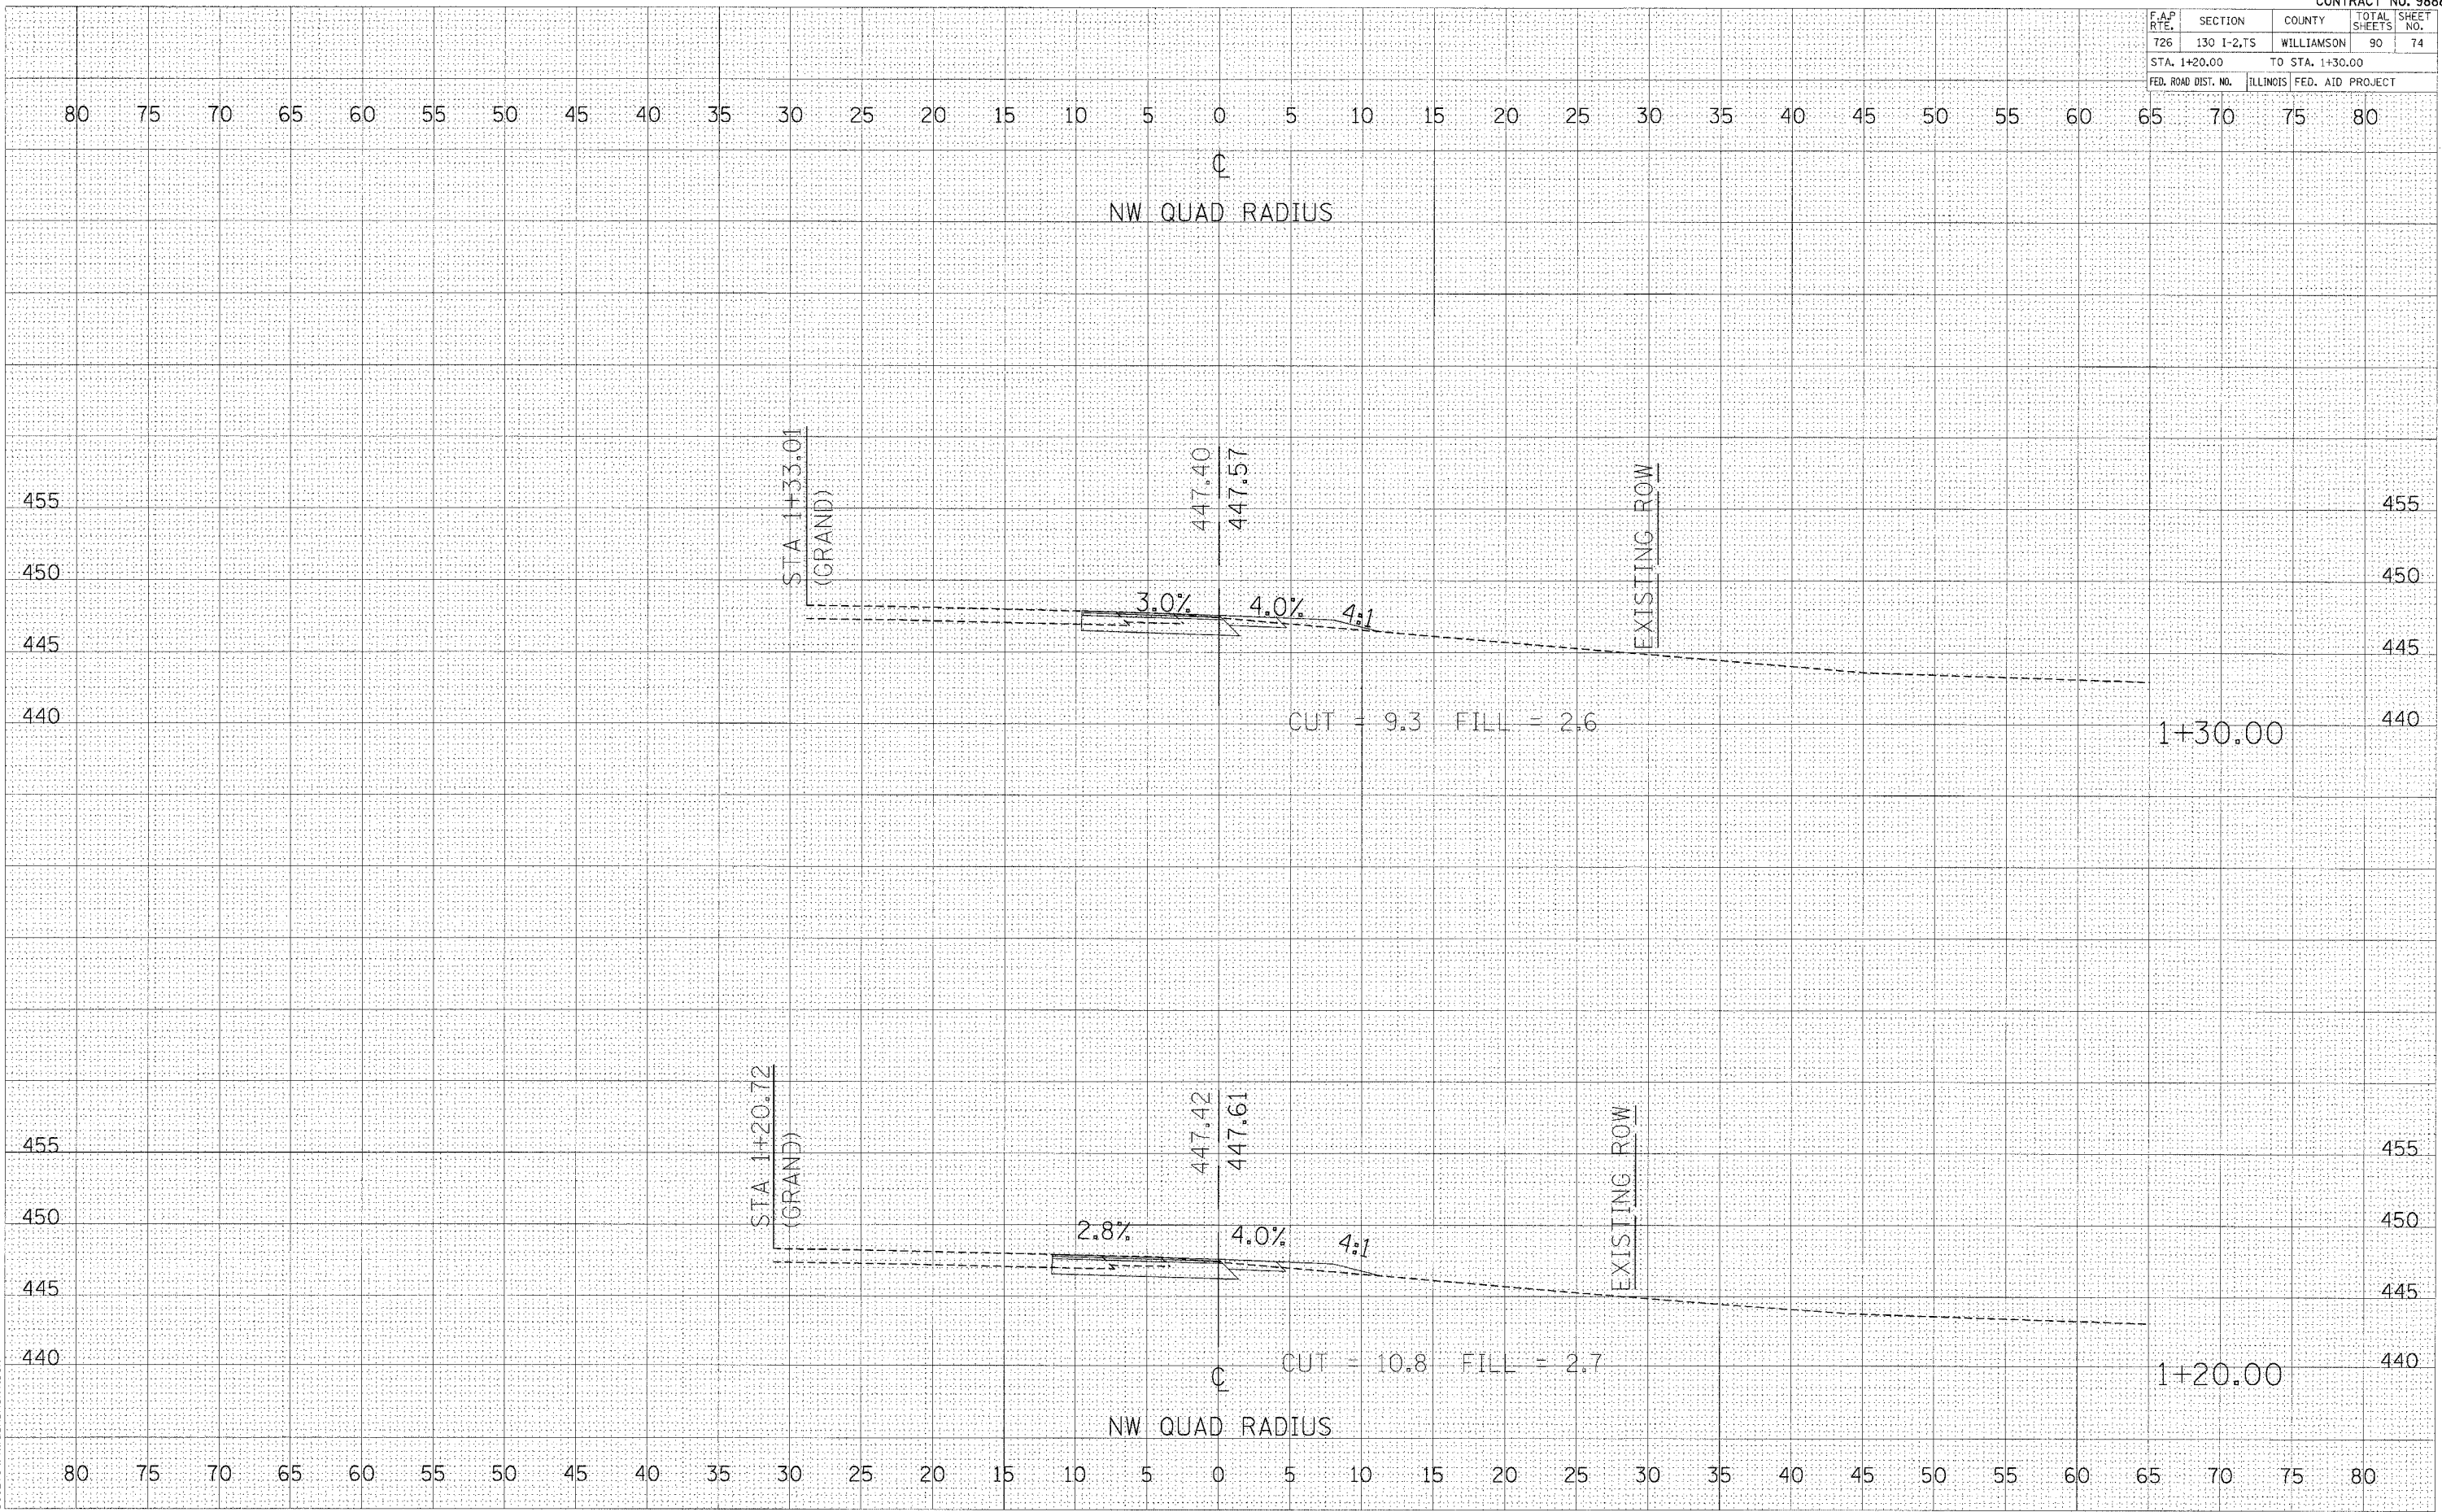

CROSS SECTIONS - NW RADIUS