


F.A.P. RTE.	SECTION	COUNTY	TOTAL SHEETS	SHEET NO.
726	130 I-2,TS	WILLIAMSON	90	75
STA. 1+40.00			TO STA. 1+50.00	
FED. ROAD DIST. NO.		ILLINOIS FED. AID PROJECT		

FINAL SURVEY	DATE
SURVEYED	
PLOTTED	
NOTE BOOK	
AREAS CHECKED	

ORIGINAL SURVEY	DATE
SURVEYED	
PLOTTED	
NOTE BOOK	
AREAS CHECKED	

DATE =
FILE NAME =
PLOT SCALE =
REFERENCE =
D902704/NWQUAD/KSH.T.DGN

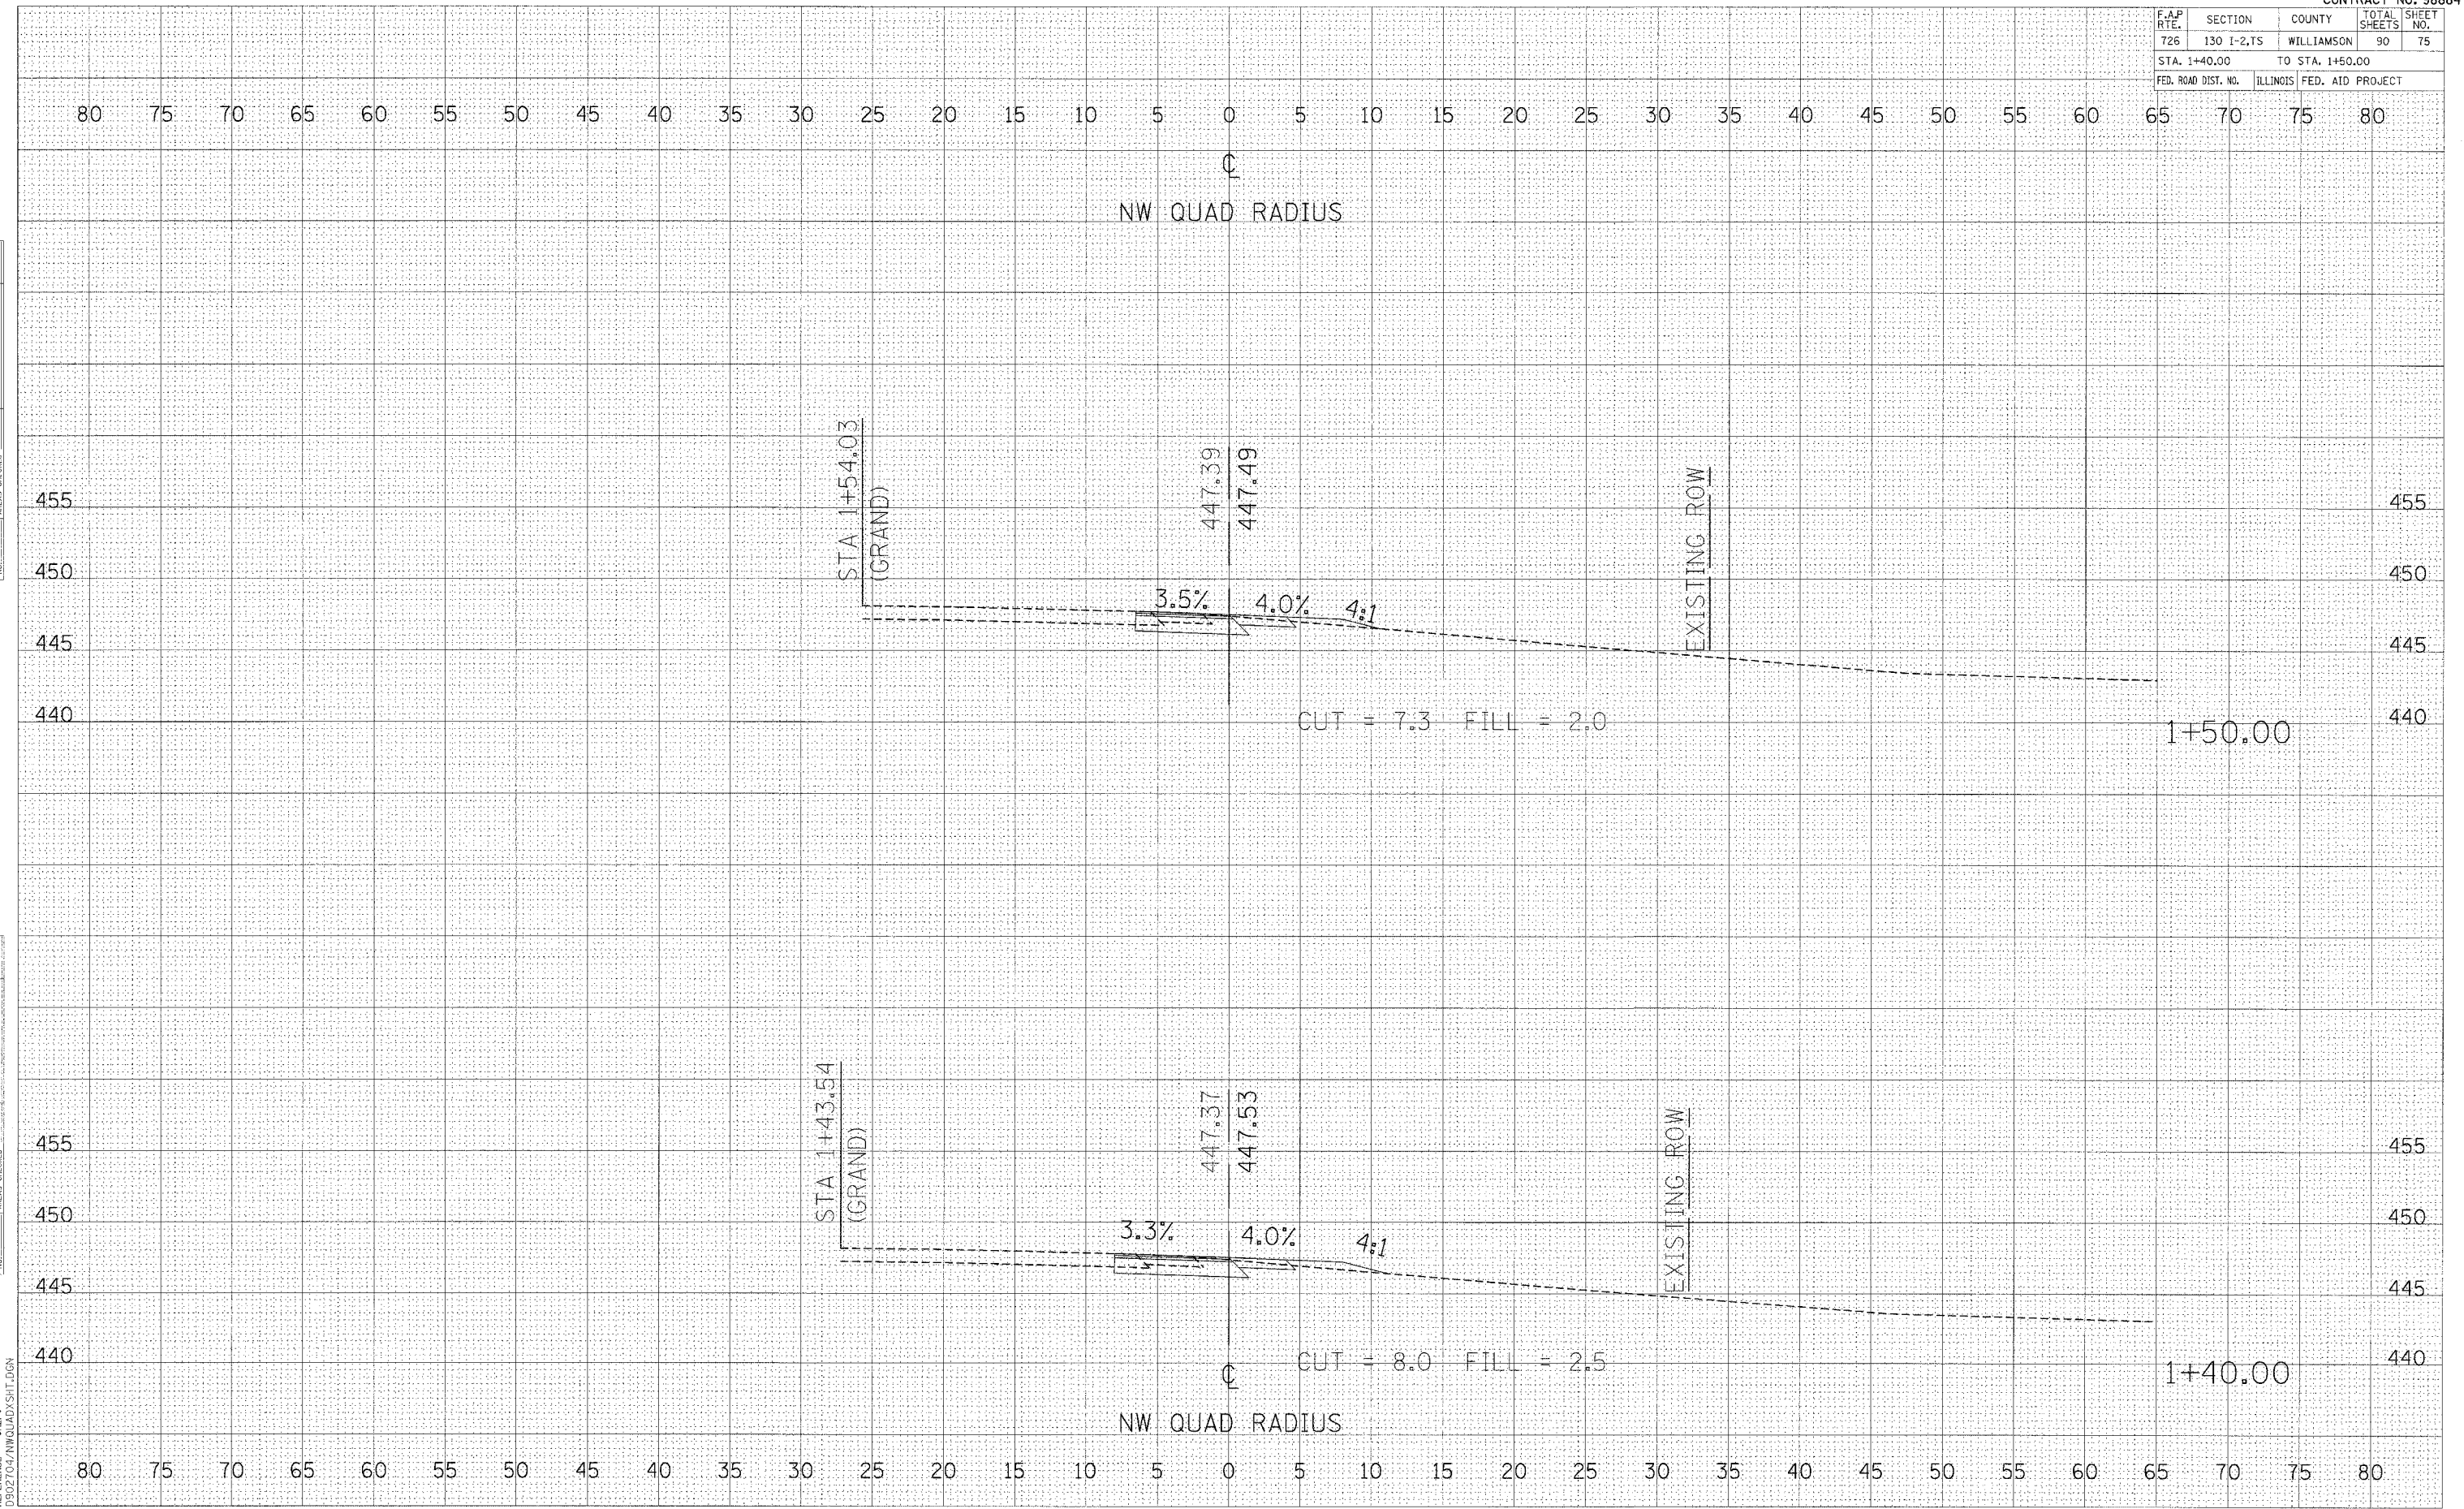

CROSS SECTIONS - NW RADIUS