


F.A.P. RTE.	SECTION	COUNTY	TOTAL SHEETS	SHEET NO.
726	130 I-2,TS	WILLIAMSON	90	76
STA. 1+60.00 TO STA. 1+70.00				
FED. ROAD DIST. NO.			ILLINOIS FED. AID PROJECT	

DATE	BY
SURVEYED	BY
PLOTTED	BY
NOTE BOOK	NO.
AREAS CHECKED	

DATE	BY
SURVEYED	BY
PLOTTED	BY
NOTE BOOK	NO.
AREAS CHECKED	

PLOT DATE * DATE *
 FILE NAME * FILE *
 PLOT SCALE * SCALE *
 REFERENCE * REF *
 D:\902704\NWQUAD\SHIT.DGN

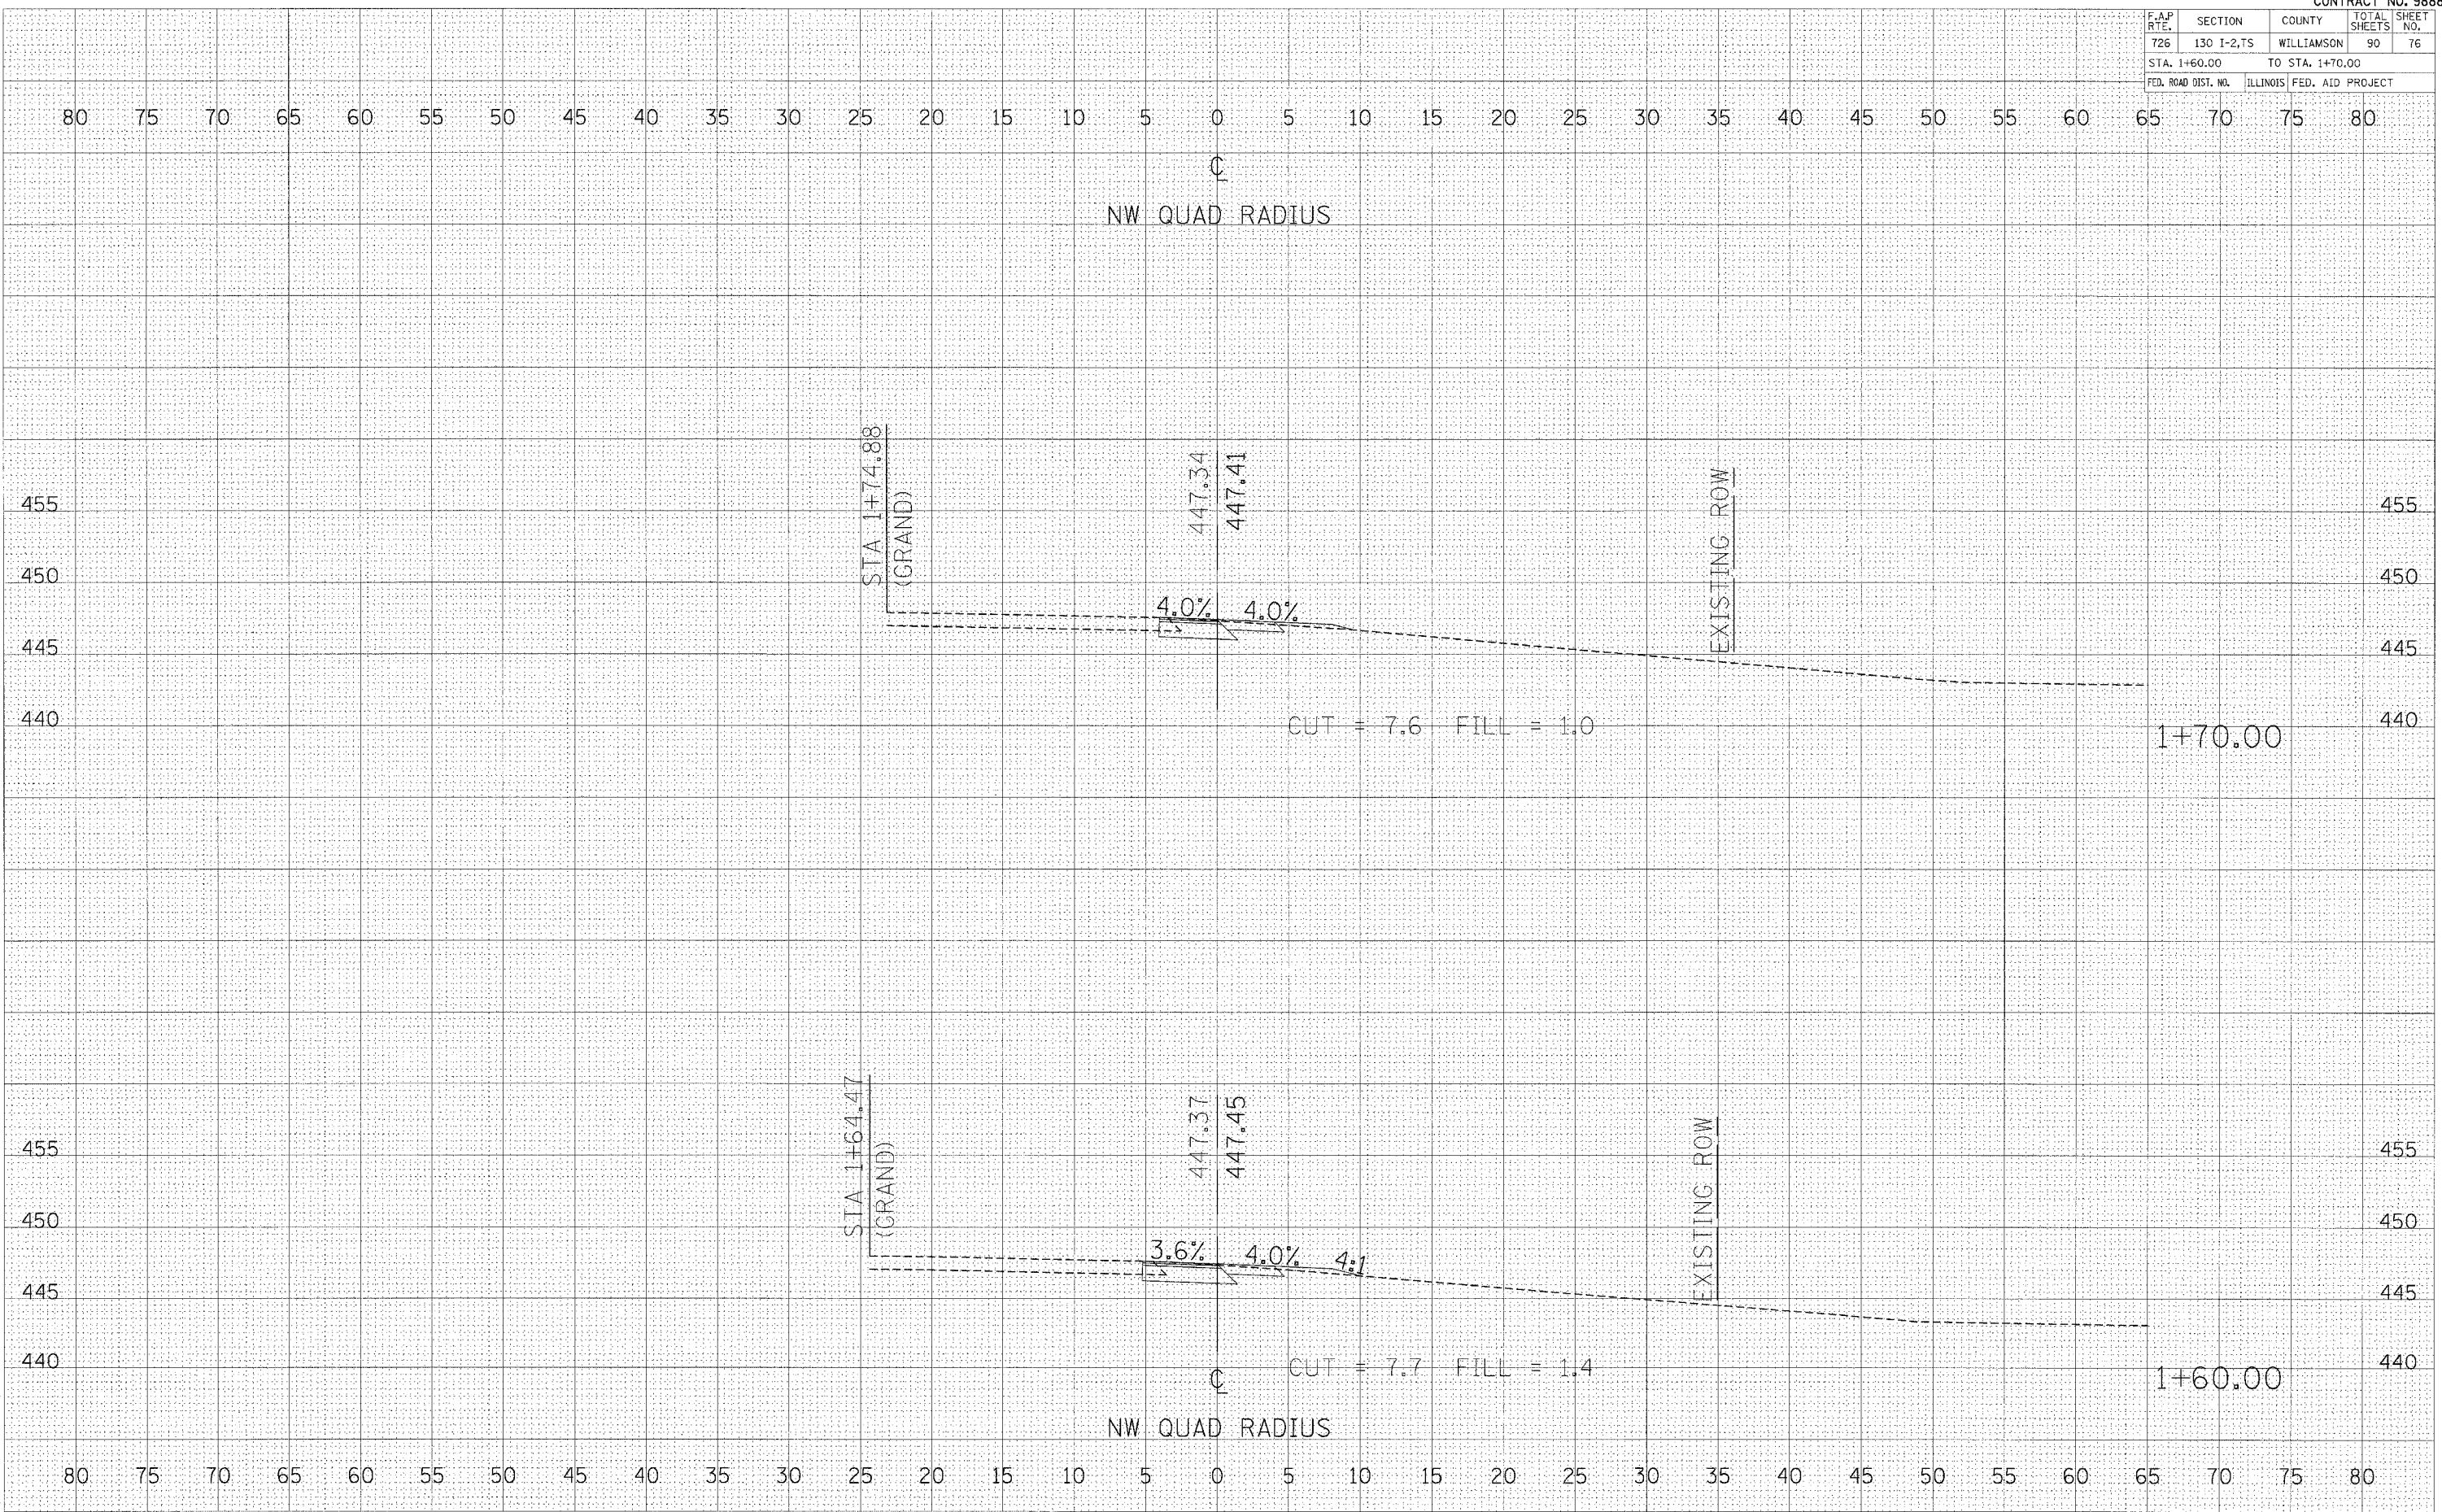

CROSS SECTIONS - NW RADIUS