


F.A.P. RTE.	SECTION	COUNTY	TOTAL SHEETS	SHEET NO.
726	130 1-2,75	WILLIAMSON	90	80
STA. 2+40.00 TO STA. 2+45.15				
FED. ROAD DIST. NO.	ILLINOIS	FED. AID PROJECT		

DATE: _____ BY: _____
 SURVEYED: _____
 PLOTTED: _____
 NOTE BOOK: _____
 AREAS CHECKED: _____

DATE: _____ BY: _____
 SURVEYED: _____
 PLOTTED: _____
 NOTE BOOK: _____
 AREAS CHECKED: _____

PLT DATE: *DATE*
 FILE NAME: *FILEL*
 PLOT SCALE: *SCALE*
 REFERENCE: *REF*
 D:\902704\NWQUAD\SHT.DGN

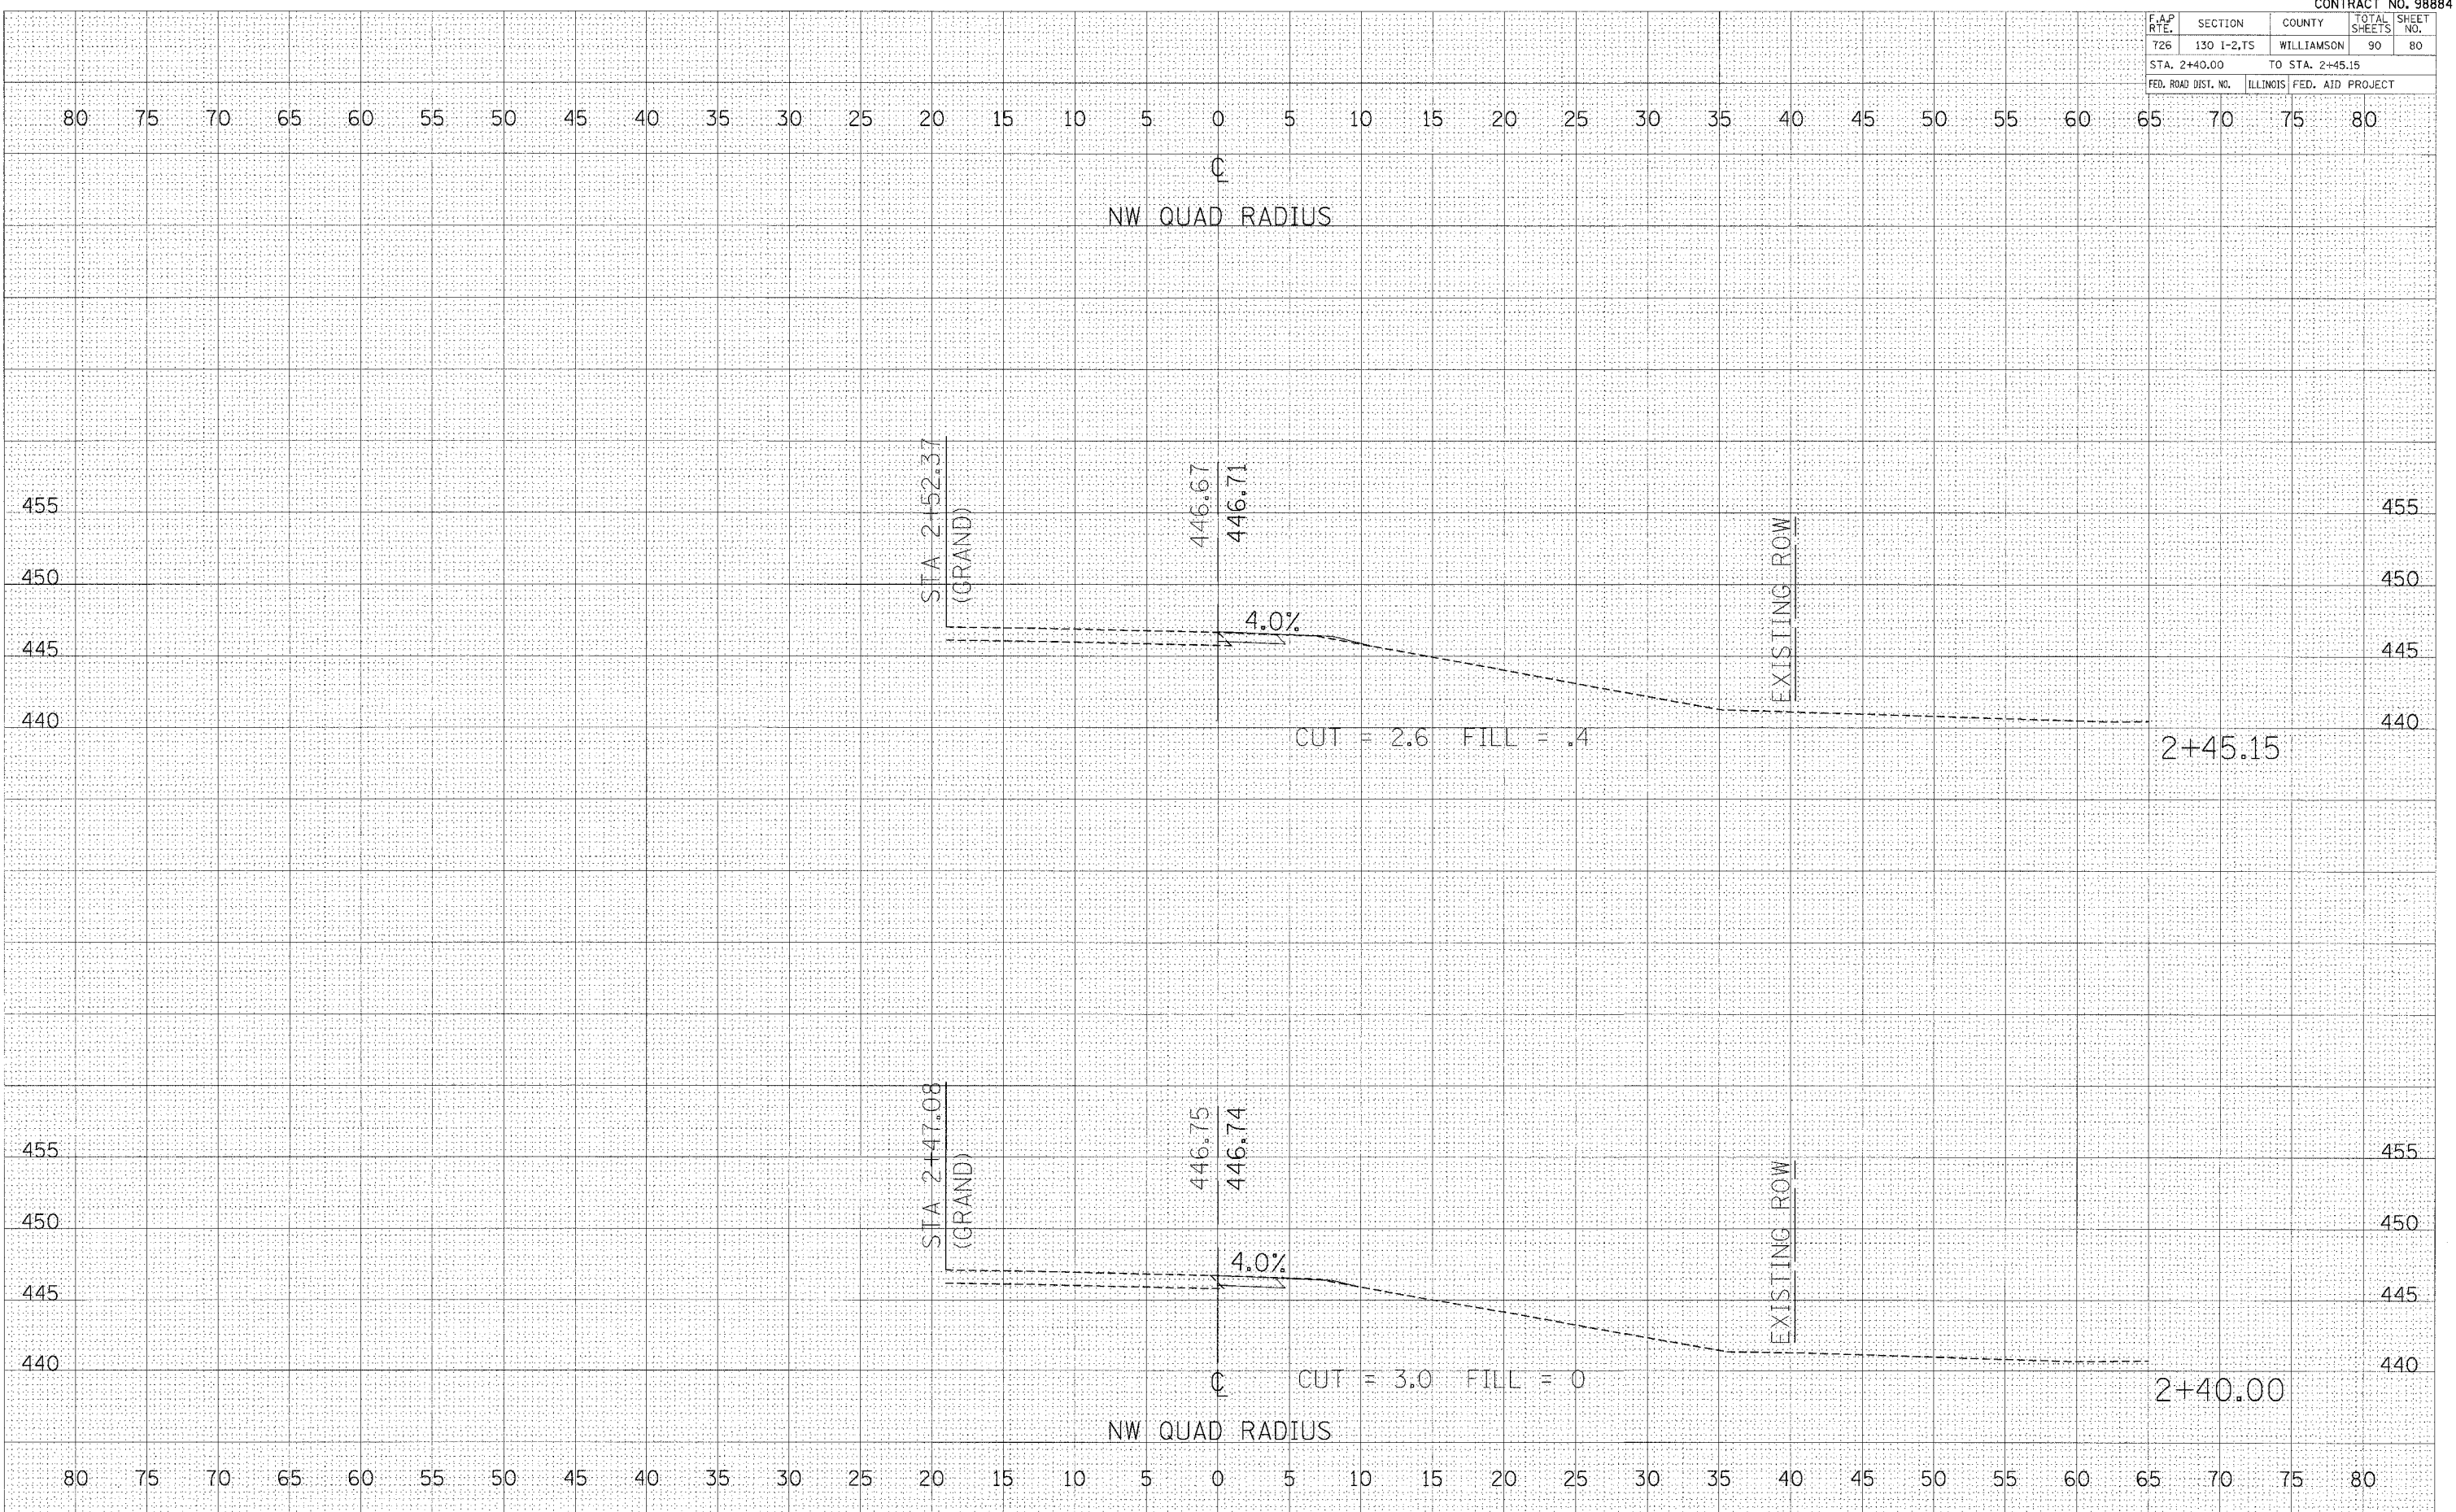

CROSS SECTIONS - NW RADIUS