


F.A.P. RTE.	SECTION	COUNTY	TOTAL SHEET NO.	SHEET NO.
726	130 I-2,TS	WILLIAMSON	90	83
STA. +40.00		TO STA. +50.00		
FED. ROAD DIST. NO.	ILLINOIS FED. AID PROJECT			

FINAL SURVEY BY DATE
 NOTE BOOK NO. DATE
 TEMPLATE AREA CHECKED

ORIGINAL SURVEY BY DATE
 NOTE BOOK NO. DATE
 TEMPLATE AREA CHECKED

PLOT DATE = @DATE@
 FILE NAME = @FILEL@
 PLOT SCALE = @SCALE@
 REFERENCE = @REF@
 D:\0704\SIGQUAD\SIT.DGN

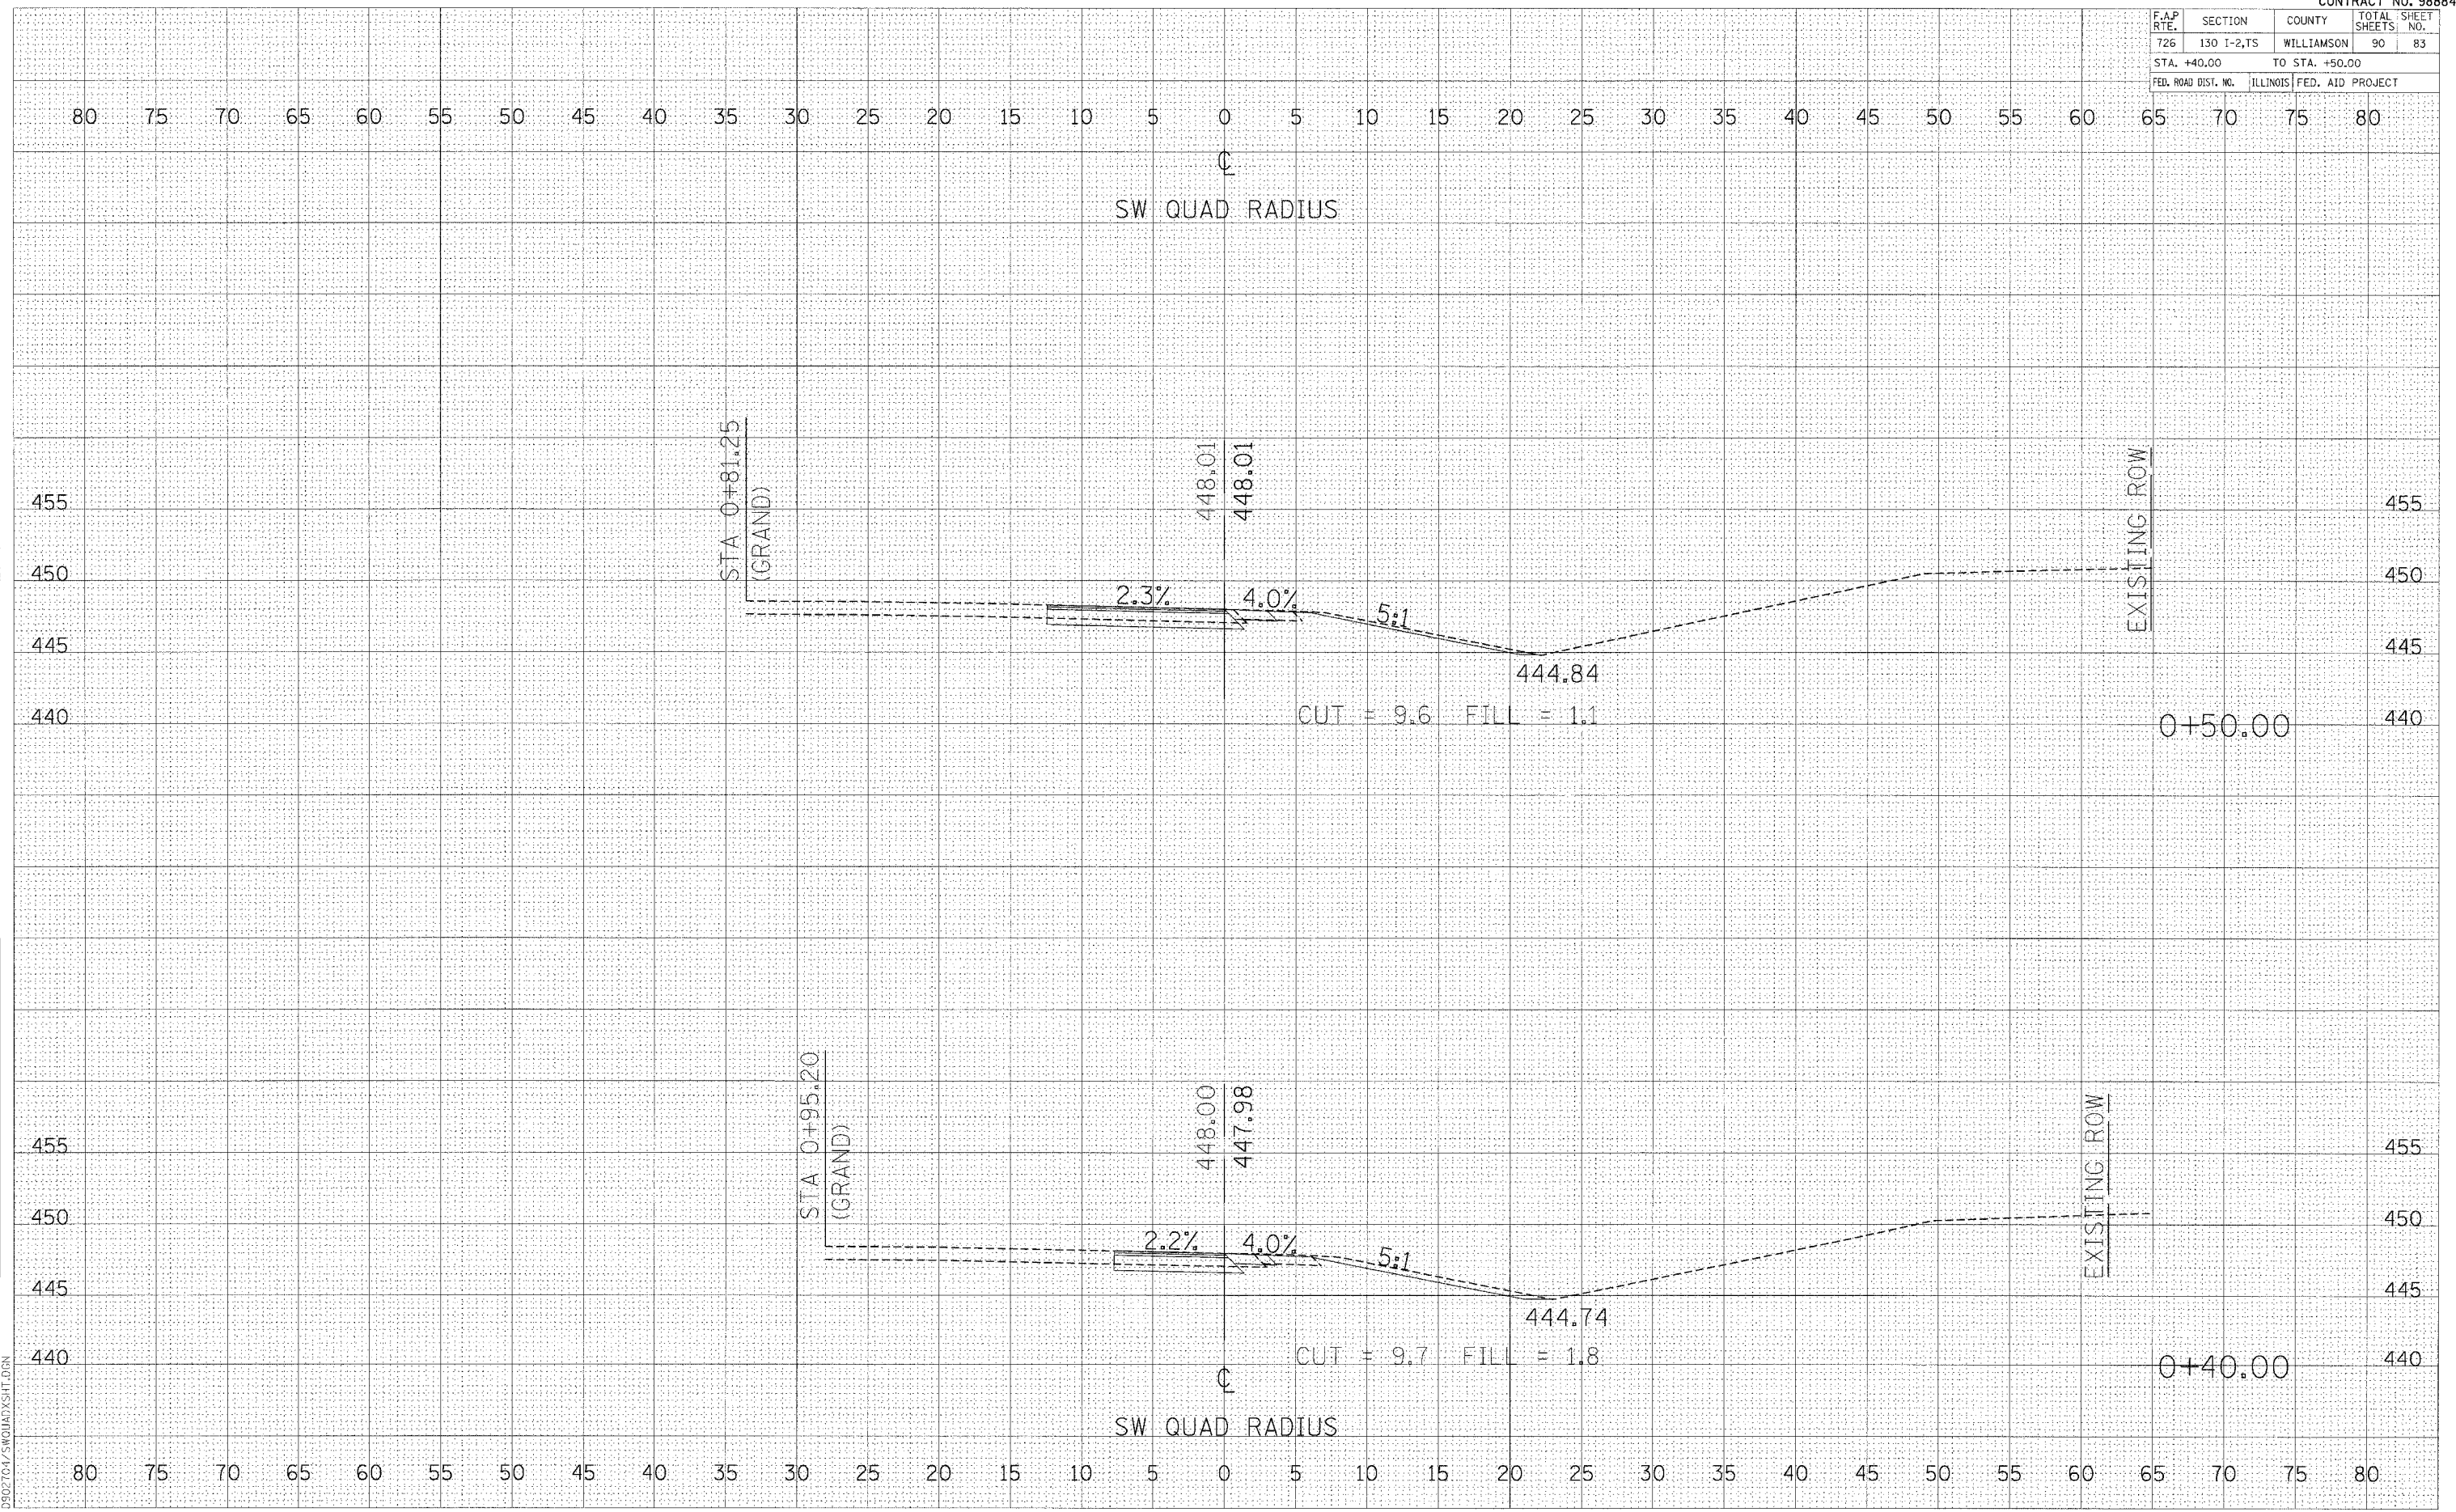

CROSS SECTIONS - SW RADIUS