


F.A.P. RTE.	SECTION	COUNTY	TOTAL SHEETS	SHEET NO.
726	130 I-2,75	WILLIAMSON	90	87
STA. 1+20.00		TO STA. 1+30.00		
FED. ROAD DIST. NO.		ILLINOIS FED. AID PROJECT		

DATE: _____ BY: _____
 SURVEYED: _____ PLOTTED: _____
 NOTE BOOK: _____ AR: _____
 AREAS CHECKED: _____

DATE: _____ BY: _____
 SURVEYED: _____ PLOTTED: _____
 NOTE BOOK: _____ AR: _____
 AREAS CHECKED: _____

DATE: #DATE#
 FILE NAME: #FILE#
 PLOT SCALE: #SCALE#
 REFERENCE: #REF#
 D:\902704\SWQUAD\SHIT.DGN

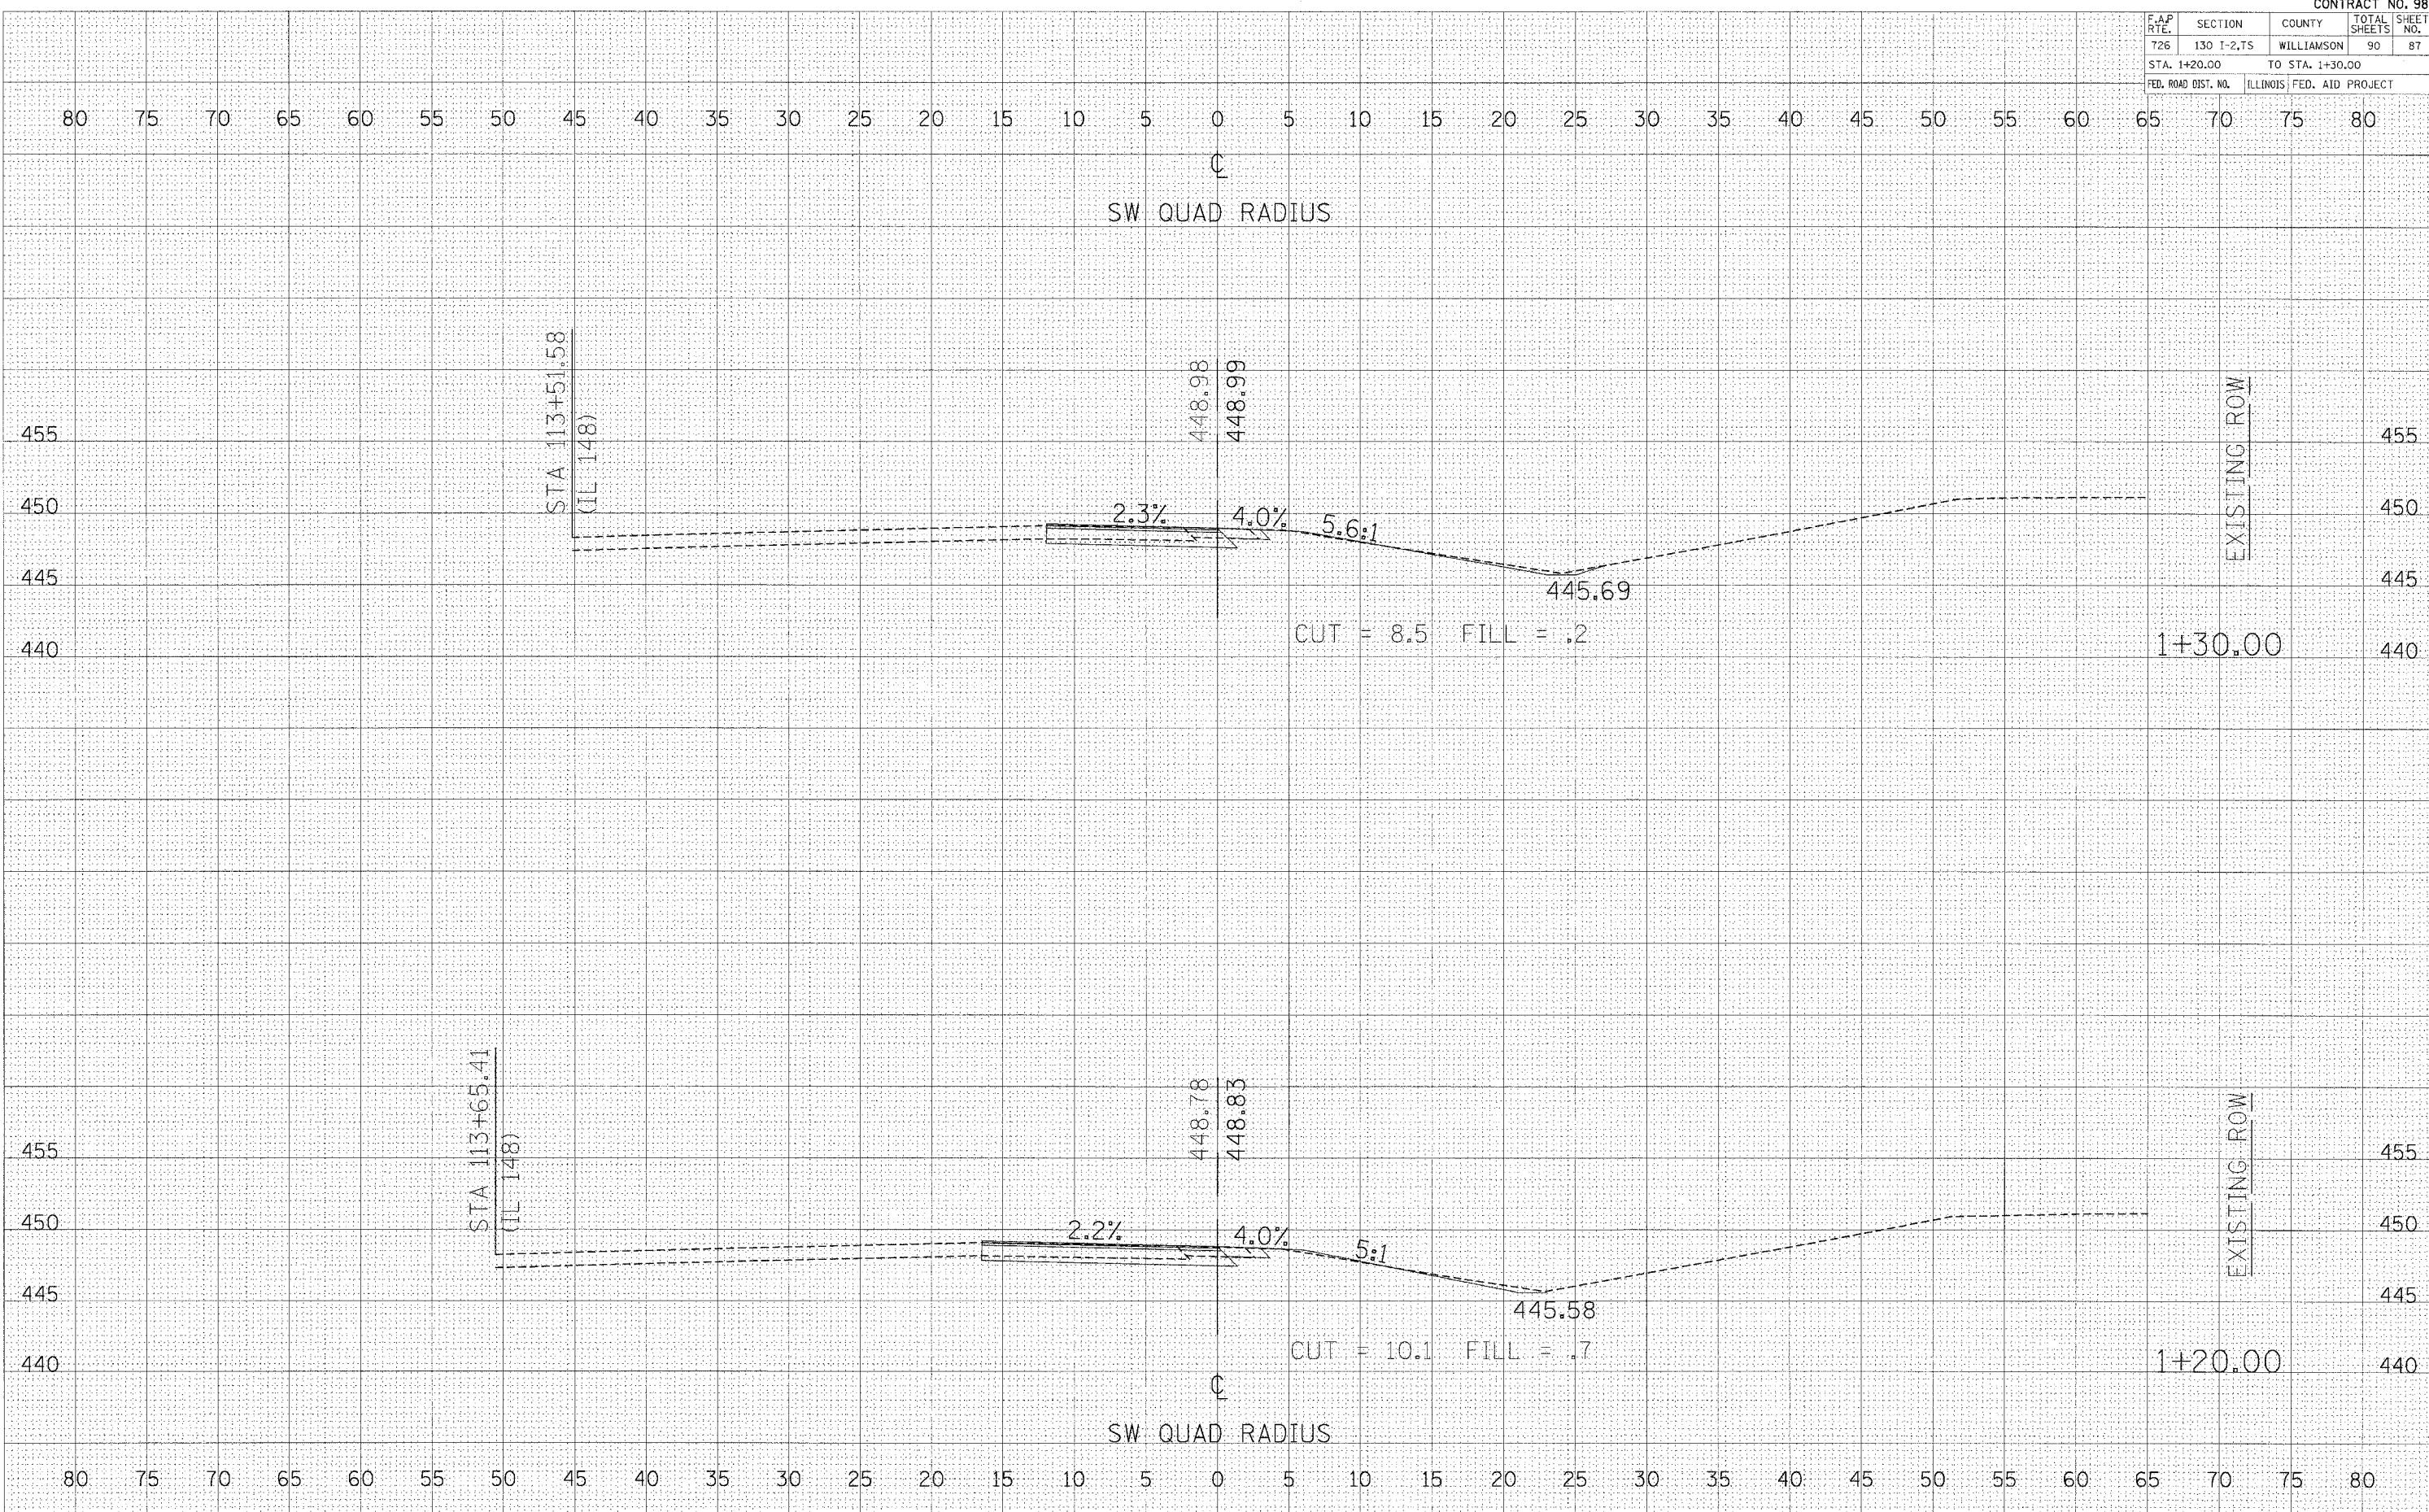

EXISTING ROW

EXISTING ROW

1+30.00

1+20.00

CROSS SECTIONS - SW RADIUS