


F.A.P. RTE.	SECTION	COUNTY	TOTAL SHEETS	SHEET NO.
726	130 I-2,TS	WILLIAMSON	90	90
STA. 1+80.00 TO STA. 1+90.00				
FED. ROAD DIST. NO.		ILLINOIS	FED. AID PROJECT	

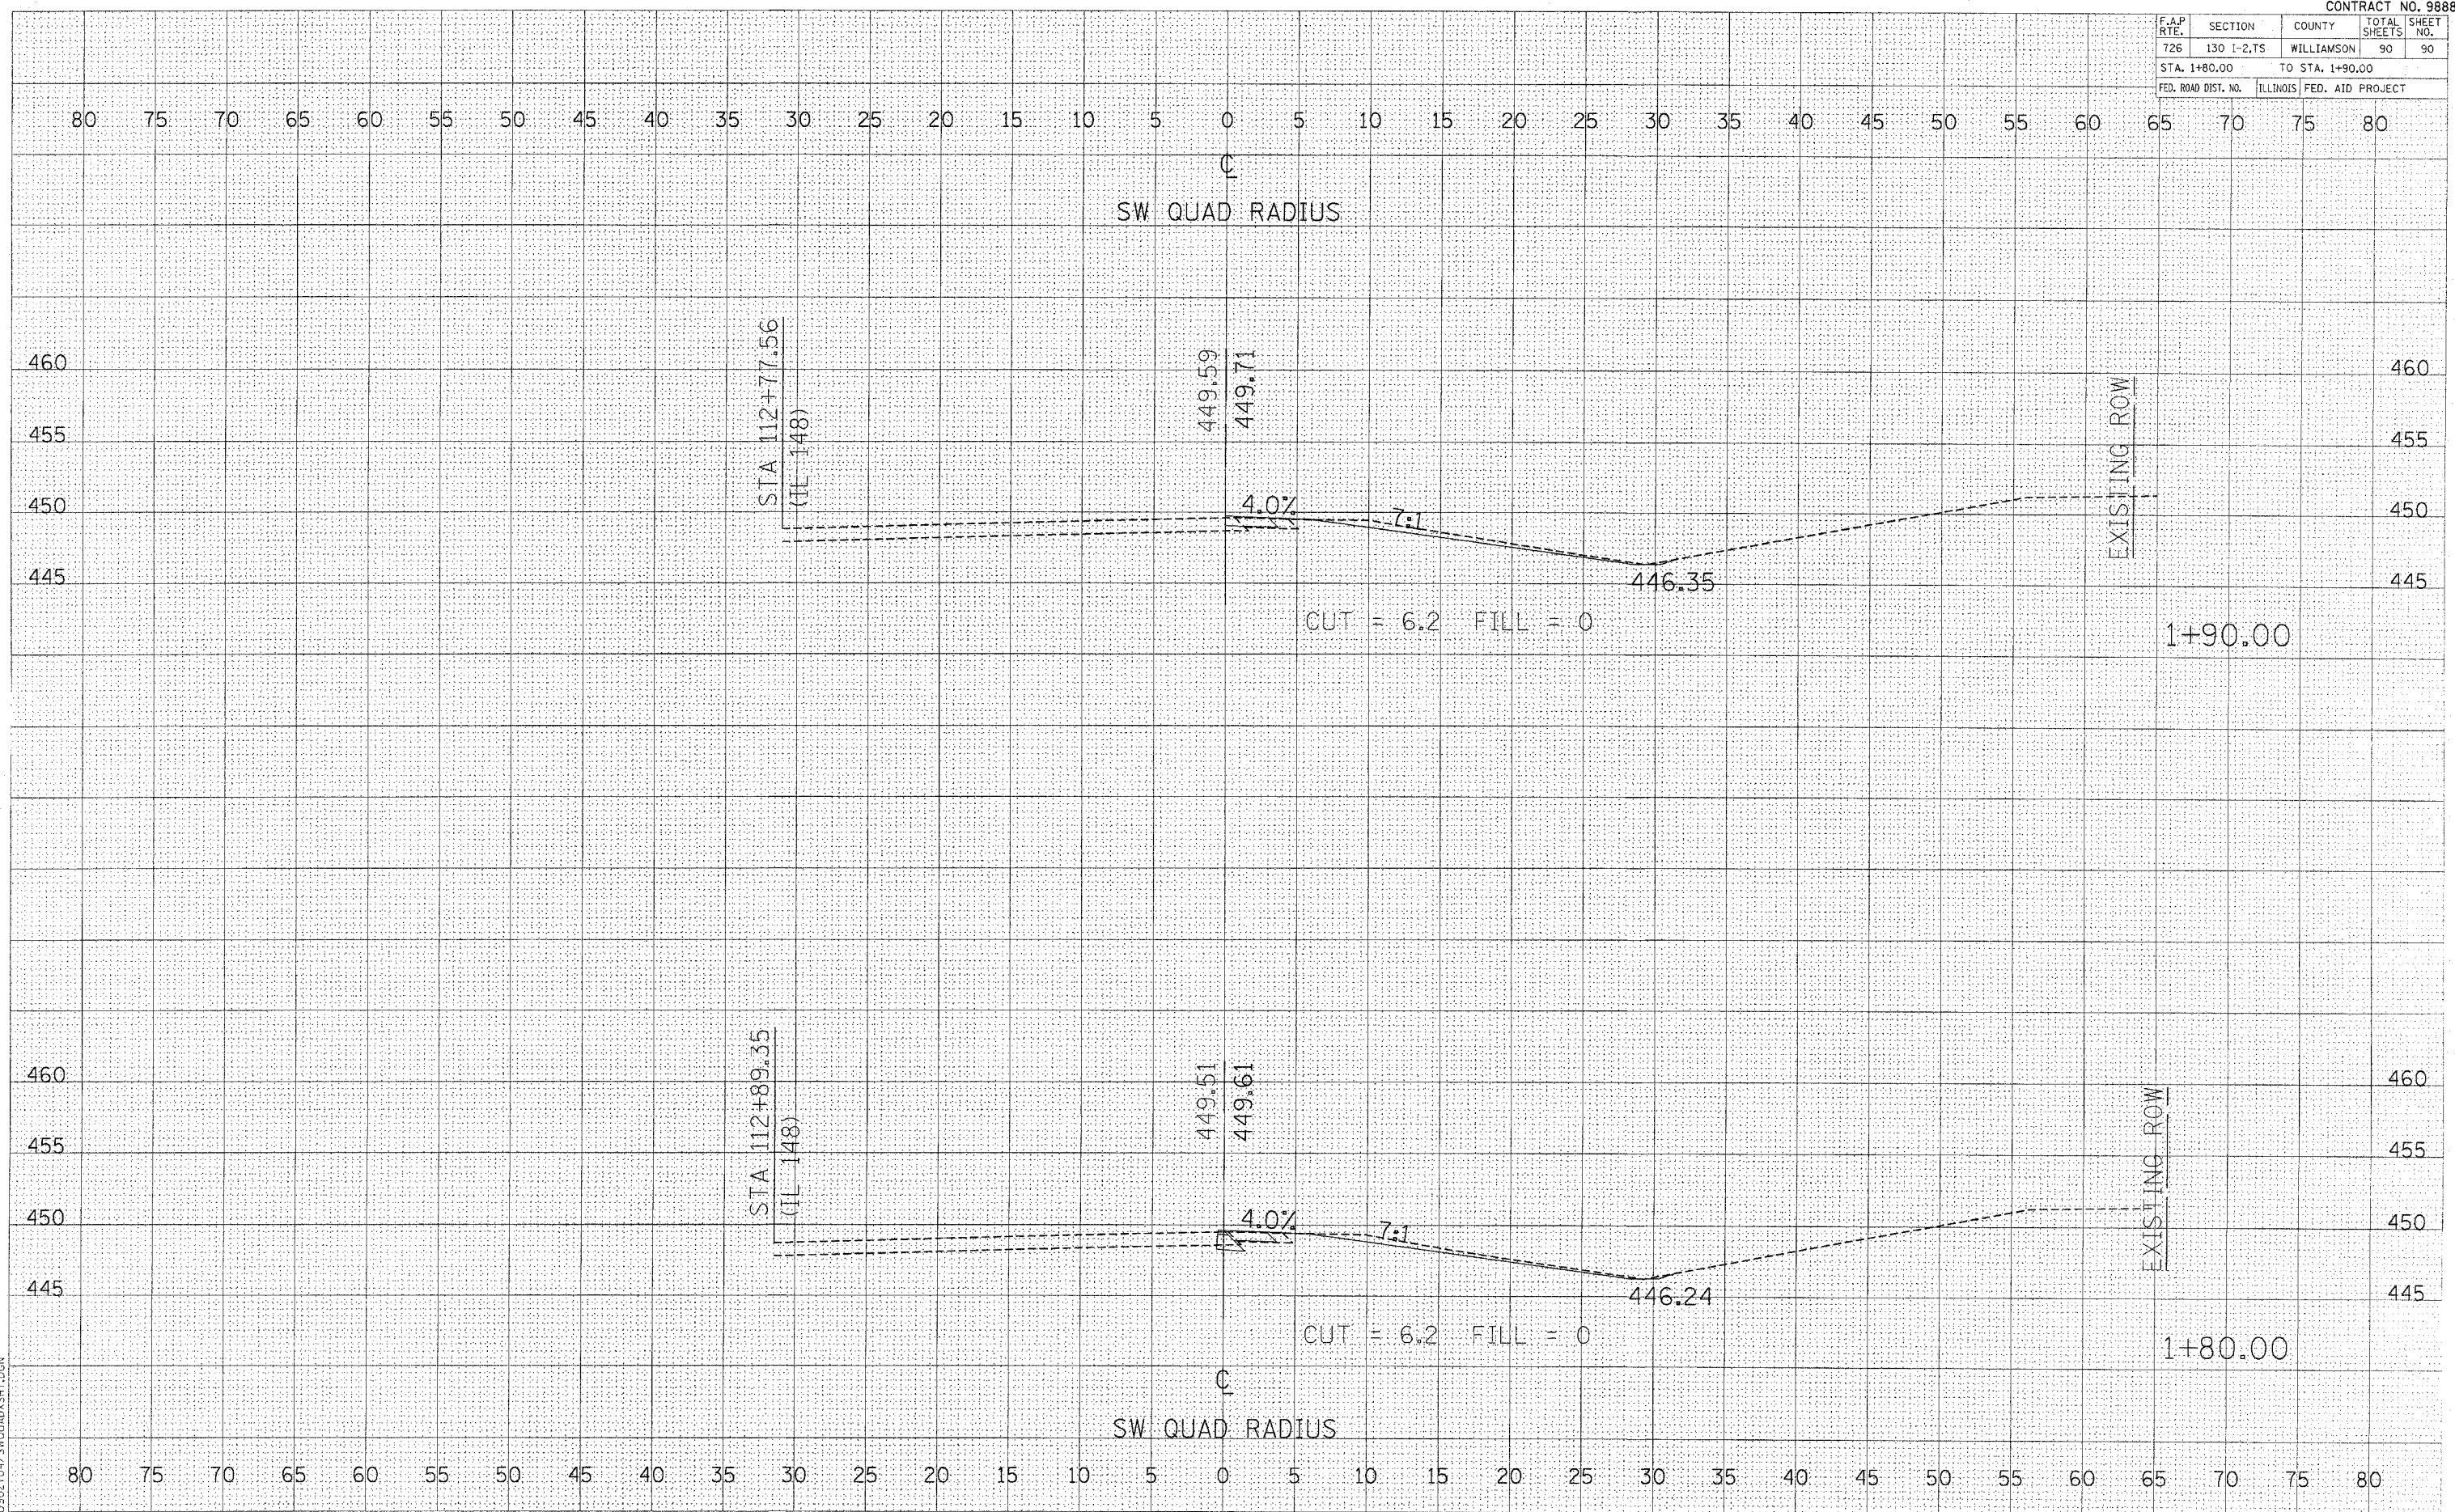

FINAL SURVEY BY DATE
 CHECKED BY DATE
 NO. _____

ORIGINAL SURVEY BY DATE
 CHECKED BY DATE
 NO. _____

PLOT DATE = 08/24/04
 FILE NAME = 011111.dwg
 REFERENCE = REF.dwg
 0902704_SWOADYSHT.DGN

CROSS SECTIONS - SW RADIUS