


ROUTE	SECTION	COUNTY	TOTAL SHEETS	SHEET NO.
FAS 931	02-00058-00-RS	JOHNSON	4	4
PROJECT NO. RS-931 (109)			CONTRACT NO. 99211	

SCHEDULE OF SIGNS				
Location	Name	Signs		Post Length
		No.	Sq. Ft.	
Sta. 236+50 Lt.	HILL	W7-1	6.25	16.0
Sta. 257+00 Lt.	CROSS ROAD	W2-1	6.25	16.0
Sta. 259+50 Rt.	CROSS ROAD	W2-1	6.25	16.0
Sta. 310+00 Rt.	HILL	W7-1	6.25	16.0
Sta. 338+00 Rt.	CURVE	W1-2R	6.25	16.5
	ADVISORY SPEED	W13-1(45)	2.25	-
Sta. 340+00 Rt.	SIDE ROAD 45°	W2-3	6.25	16.0
Sta. 350+00 Lt.	SIDE ROAD 45°	W2-3	6.25	16.0
Sta. 351+30 Rt.	REVERSE TURN	W1-3L	6.25	16.5
	ADVISORY SPEED	W13-1(15)	2.25	-
Sta. 352+14 Lt.	CURVE	W1-2L	6.25	16.5
	ADVISORY SPEED	W13-1(45)	2.25	-
Sta. 365+28 Lt.	REVERSE TURN	W1-3L	6.25	16.5
	ADVISORY SPEED	W13-1(15)	2.25	-
Various (16)*	NO PASSING	W14-3	88.80	512.0
TOTALS			160.30	674.0

* See Schedule of "No Passing Zones" for sign locations. Quantities shown are totals for all "No Passing Zone" signs required.

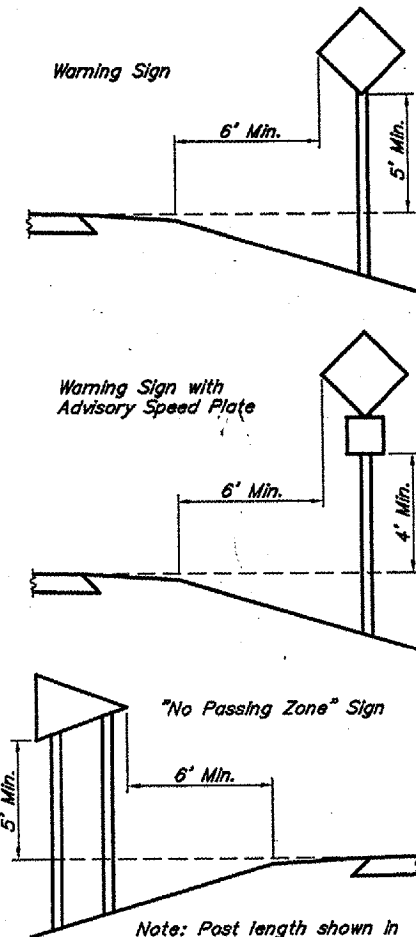

Note: Post length shown in schedule is total for two posts.


SIGN SCHEDULE & MOUNTING DETAIL

SCHEDULE OF PAVEMENT MARKING LINE 4" (LIN. FT.)			
Location	Centerline (Yellow Dashed)	Edge Line (White Solid)	No Passing (Yellow Solid)
Sta. 164+60 to Sta. 385+20	4,800	43,235	18,125

See schedule for limits of "No Passing Zones".

SCHEDULE OF "NO PASSING ZONES"			
EAST BOUND LANE		WEST BOUND LANE	
Location	Length	Location	Length
Sta. 168+75' to Sta. 176+50	775'	Sta. 176+50 to Sta. 184+50 ¹	800'
Sta. 199+50' to Sta. 210+50	1,100'	Sta. 207+50 to Sta. 218+50 ¹	1,100'
Sta. 222+25' to Sta. 233+75	1,150'	Sta. 230+25 to Sta. 241+75 ¹	1,150'
Sta. 254+50' to Sta. 260+75	625'	Sta. 262+50 to Sta. 268+50 ¹	600'
Sta. 268+50' to Sta. 274+00	550'	Sta. 276+50 to Sta. 281+50 ¹	500'
Sta. 280+25' to Sta. 297+50	1,725'	Sta. 288+00 to Sta. 305+50 ¹	1,750'
Sta. 308+25' to Sta. 316+50	825'	Sta. 316+25 to Sta. 324+50 ¹	825'
Sta. 335+00' to Sta. 359+25	2,425'	Sta. 345+00 to Sta. 367+25 ¹	2,225'
TOTALS	9,175'		8,950'

¹ Denotes location of "No Passing Zone" signs to be erected in accordance with Sign Schedule & Mounting Detail. Each location will have one sign of 5.55 Sq. Ft. and two posts with a combined length of 32.0 Ft.

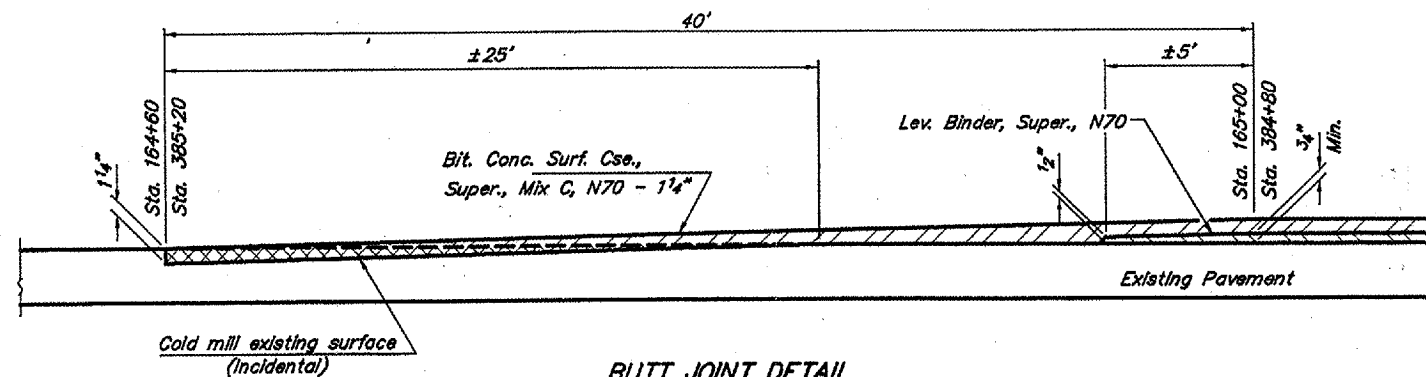

BUTT JOINT DETAIL

NOTE: Exist. surface to be primed with Bit. Mat's (Pr. Ct.) at 0.10 gal./s.y. & Aggregate (Pr. Ct.) at 3 lbs./s.y.

MISCELLANEOUS DETAILS
 FAS ROUTE 931
 SECTION 02-00058-00-RS
 PROJECT NO. RS-931 (109)
 JOHNSON COUNTY