



CITY OF DIXON, ILLINOIS

Post Office Box 386  
Dixon, Illinois 61021  
Telephone: 815.288.1485

DIXON MUNICIPAL AIRPORT  
CHARLES R. WALGREEN FIELD

OVERLAY TAXIWAYS B, D AND E;  
REHABILITATE FRONTAGE APRON  
PAVEMENT


AIP PROJECT NO. 3-17-0036-B7  
IDA PROJECT NO. C73-3436

No.	Drawing Issue Description	Date	By

Date  
11 MARCH 2005  
Sheet Title

**LANDSCAPING PLAN**

843-0488007	Project Number
KLK	KLK 02/03/05
KLK, TMM	KLK, TMM 02/03/05
RMH	RMH 03/11/05
KLK	KLK

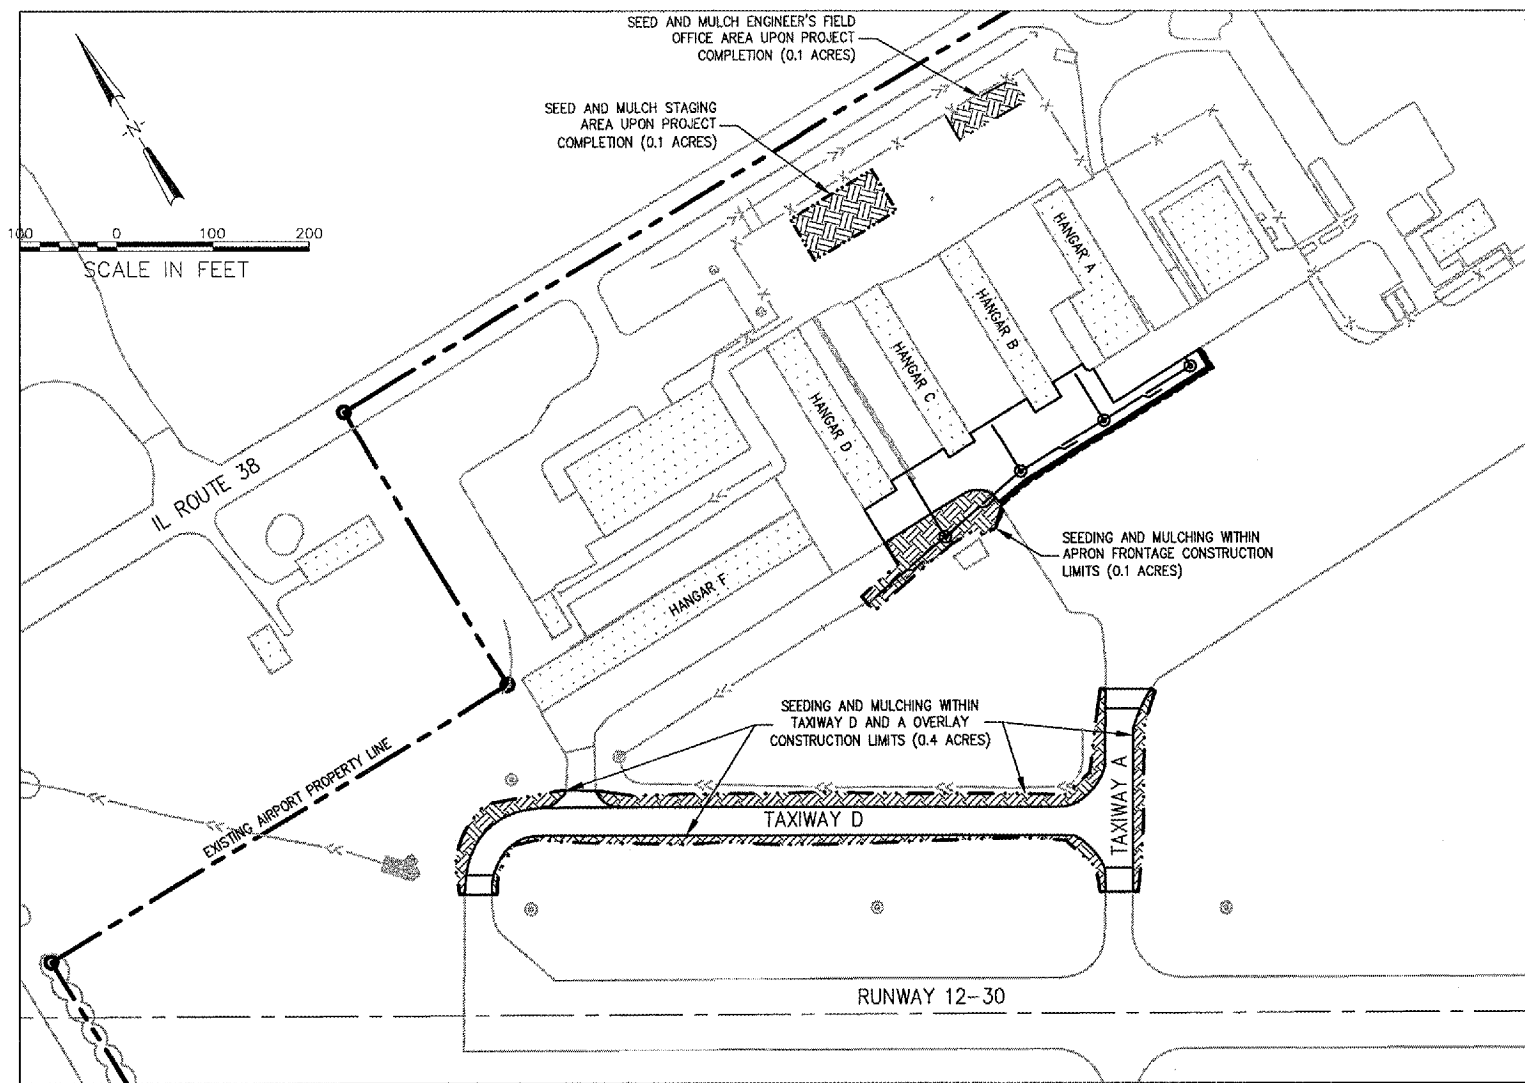


**LEGEND**

PROPOSED SEEDING AND MULCHING (1.8 ACRES)

LIMITS OF SEEDING AND MULCHING

- LANDSCAPING NOTES:**
1. OUTER LIMITS OF SEEDING AND MULCHING TO FOLLOW THE LIMITS SHOWN ON THIS SHEET.
  2. SEE CROSS SECTIONS AND STAKING PLANS FOR ADDITIONAL CONSTRUCTION LIMITS INFORMATION.
  3. SEE STAGING PLAN FOR ADDITIONAL HAUL ROUTE INFORMATION.

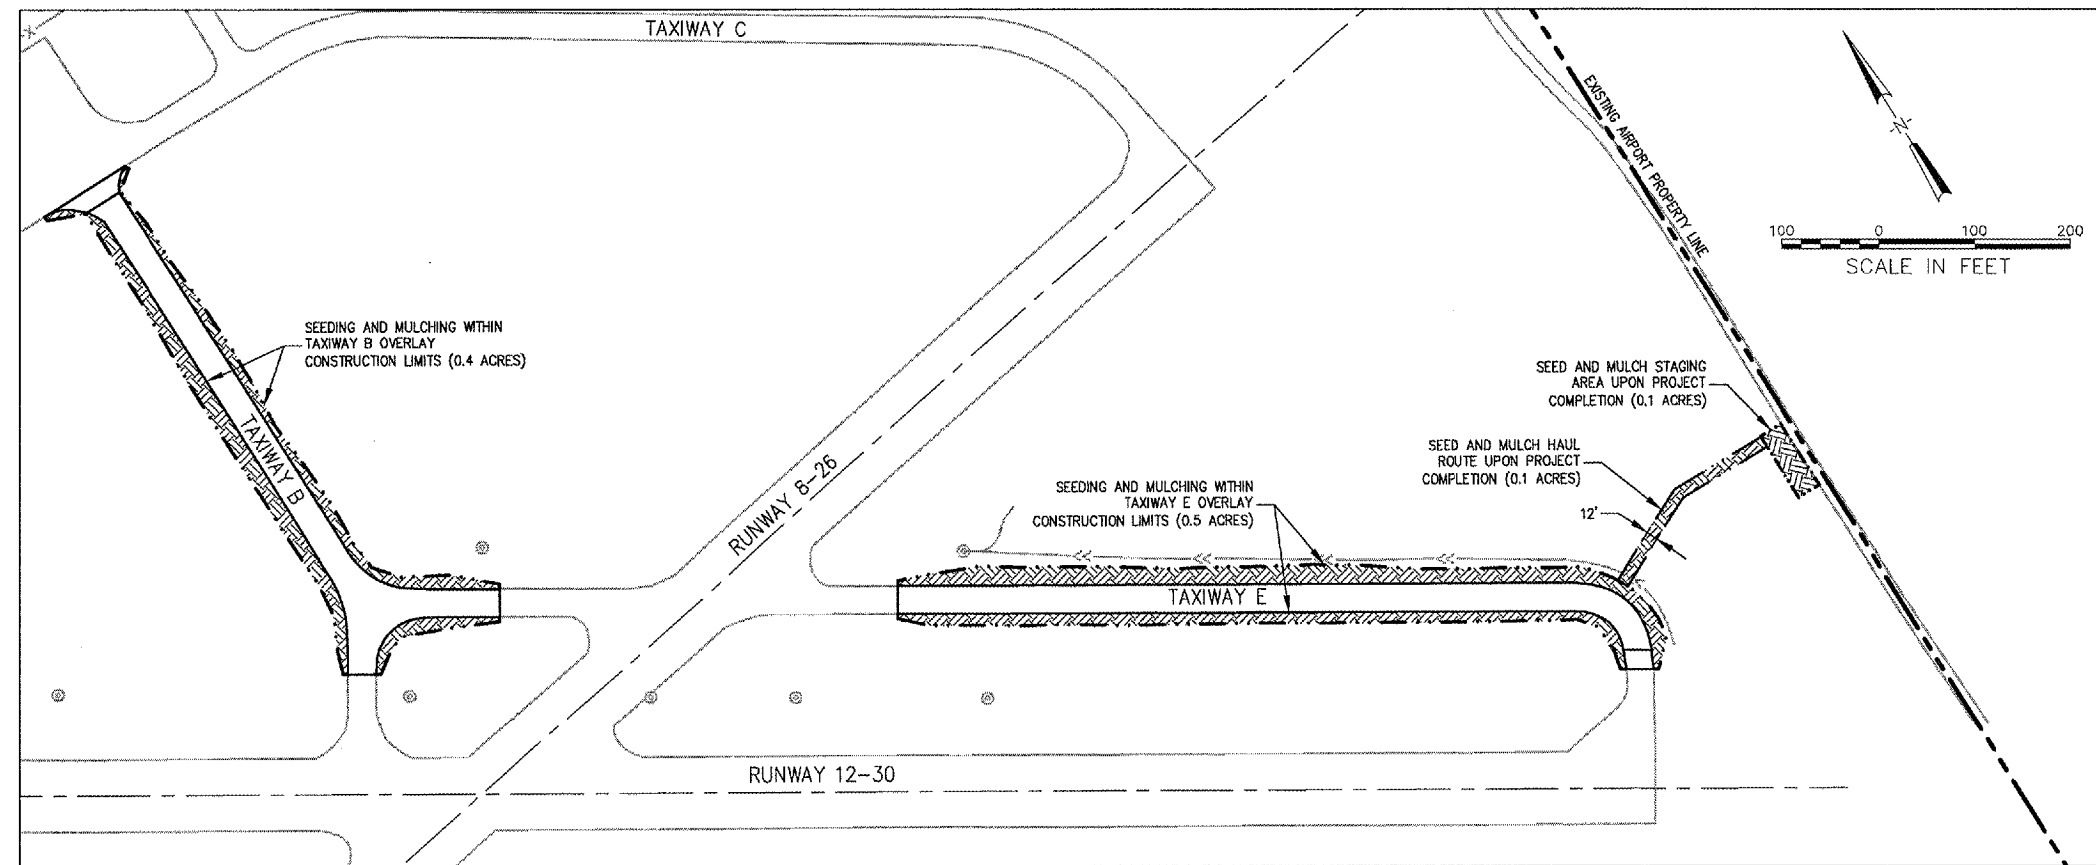

I:\04\005\00943\0488007\DRAWINGS\SHEETS\06-LANDSCAPING\PLANNING MAR 17, 2005 9:43AM KLK