



HANSON PROFESSIONAL SERVICES INC.

815 Commerce Drive Suite 200
Oak Brook, Illinois 60523
Telephone: 630.990.3800
Fax: 630.990.3801




CITY OF DIXON, ILLINOIS

Post Office Box 386
Dixon, Illinois 61021
Telephone: 815.288.1485

DIXON MUNICIPAL AIRPORT
CHARLES R. WALGREEN FIELD

OVERLAY TAXWAYS B, D AND E;
REHABILITATE FRONTAGE APRON
PAVEMENT

AIP PROJECT NO. 3-17-0036-B7
IDA PROJECT NO. C73-3436

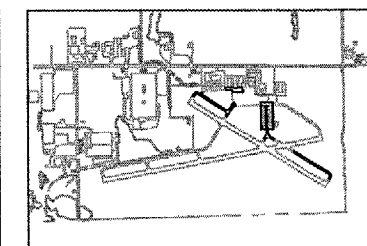

KEY PLAN

No.	Drawing Issue	Description	Date	By

Date

11 MARCH 2005


Sheet Title

STAKING PLAN
TAXIWAY B
STA 703+00 TO
STA 707+13.17

843-0488007
Project Number
KLK 02/03/05
Layout By Date
KLK, TMM 02/03/05
Designed By Date
RMH 03/11/05
Reviewed By Date
KLK DSY ---
Drawn By
Sheet No.

33

MATCH LINE STA. 703+00

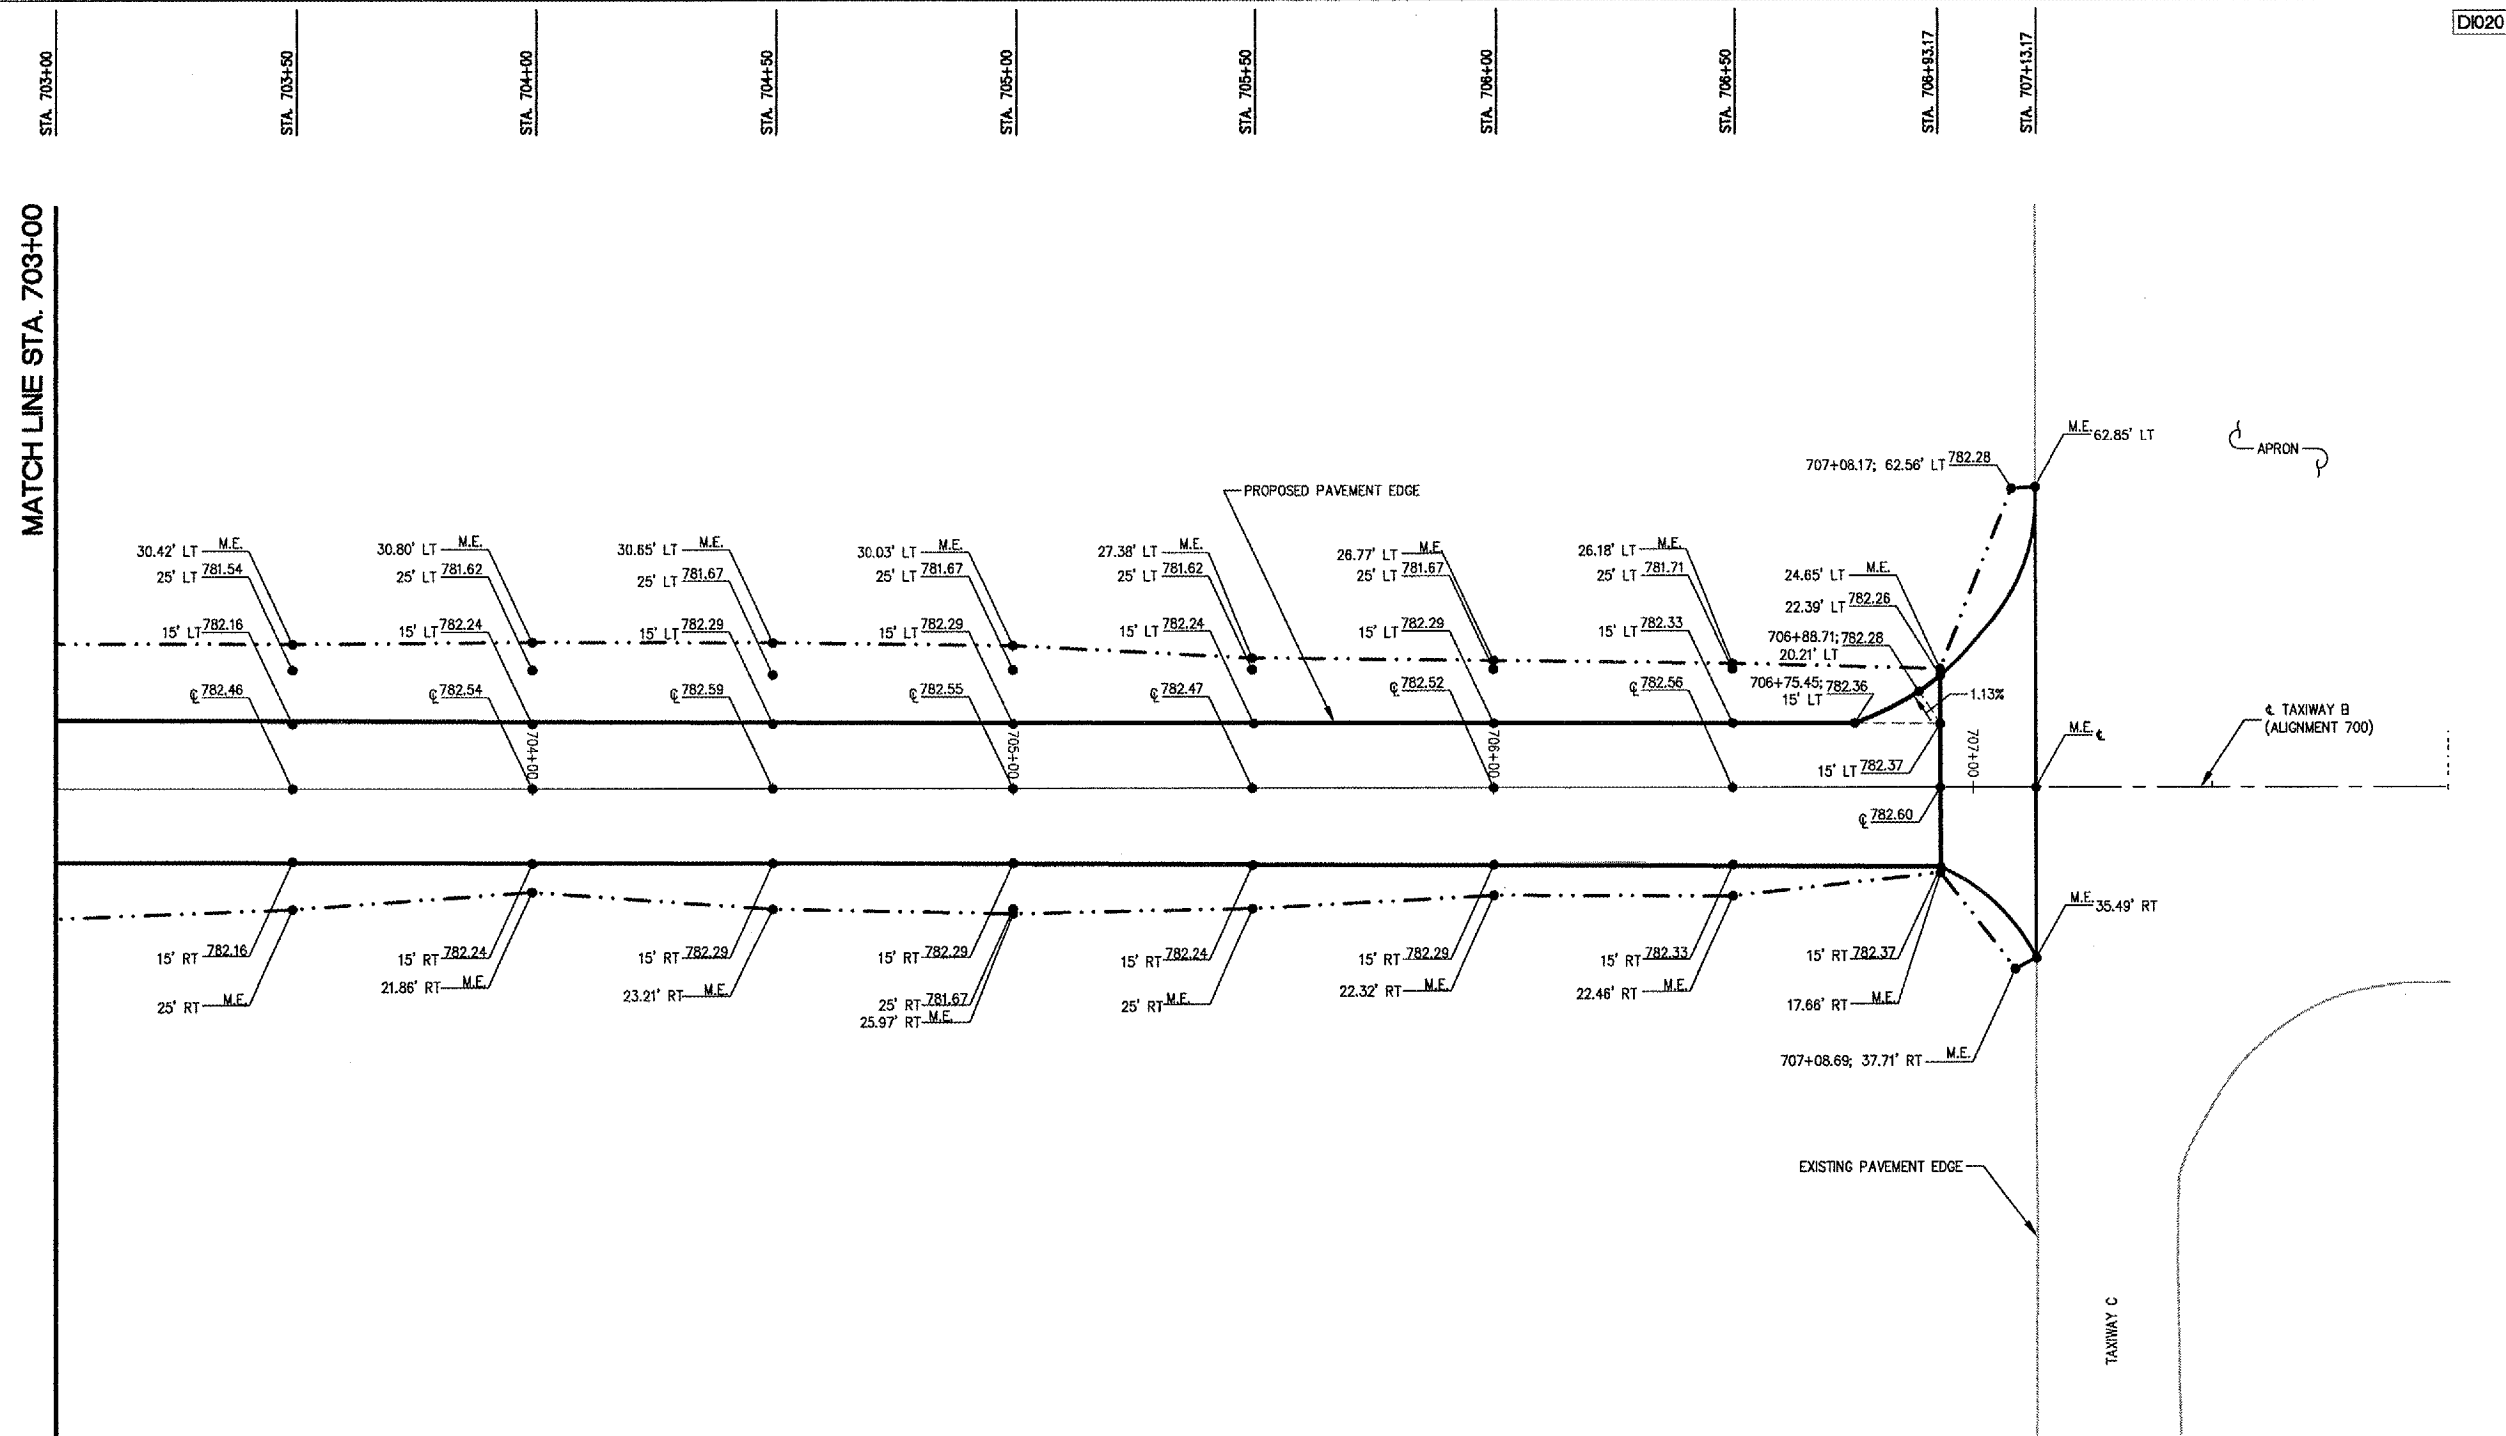


LEGEND

- PROPOSED GRADING LIMITS
- EXISTING SWALE
- EXISTING UNDERDRAIN
- ⊙ EXISTING STORM SEWER MANHOLE
- ⊙ PROP. EL. STATION; OFFSET
- ⊙ EXISTING STAKE MOUNTED LIGHT
- ⊙ EXISTING BASE MOUNTED LIGHT
- ⊙ EXISTING GUIDANCE SIGN

NOTE:

1. FOR STAKING PLAN NOTES, SEE SHEET 24.

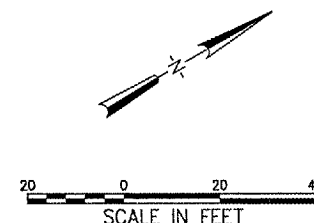

P:\04\025\02643\0488007\0488007.DWG (SHEETS) STAKING TAXIWAY B.DWG MAR 17, 2005 10:24AM RLK