



CITY OF DIXON, ILLINOIS

Post Office Box 386
Dixon, Illinois 61021
Telephone: 815.288.1485

DIXON MUNICIPAL AIRPORT
CHARLES R. WALGREEN FIELD

OVERLAY TAXWAYS B, D AND E;
REHABILITATE FRONTAGE APRON
PAVEMENT

AIP PROJECT NO. 3-17-0036-B7
IDA PROJECT NO. C73-3436

No.	Drawing Issue Description	Date	By



Date
11 MARCH 2005
Sheet Title

**CROSS SECTIONS
TAXIWAY E
STA. 414+25 TO STA. 416+03.24,
STA. 420+16.91 TO STA. 423+00**

843-0488007

Project Number	KLK	02/03/05
Layout By	KLK, TMM	02/03/05
Designed By	RMH	03/11/05
Reviewed By	KLK	DSY
Drawn By		

Sheet No.

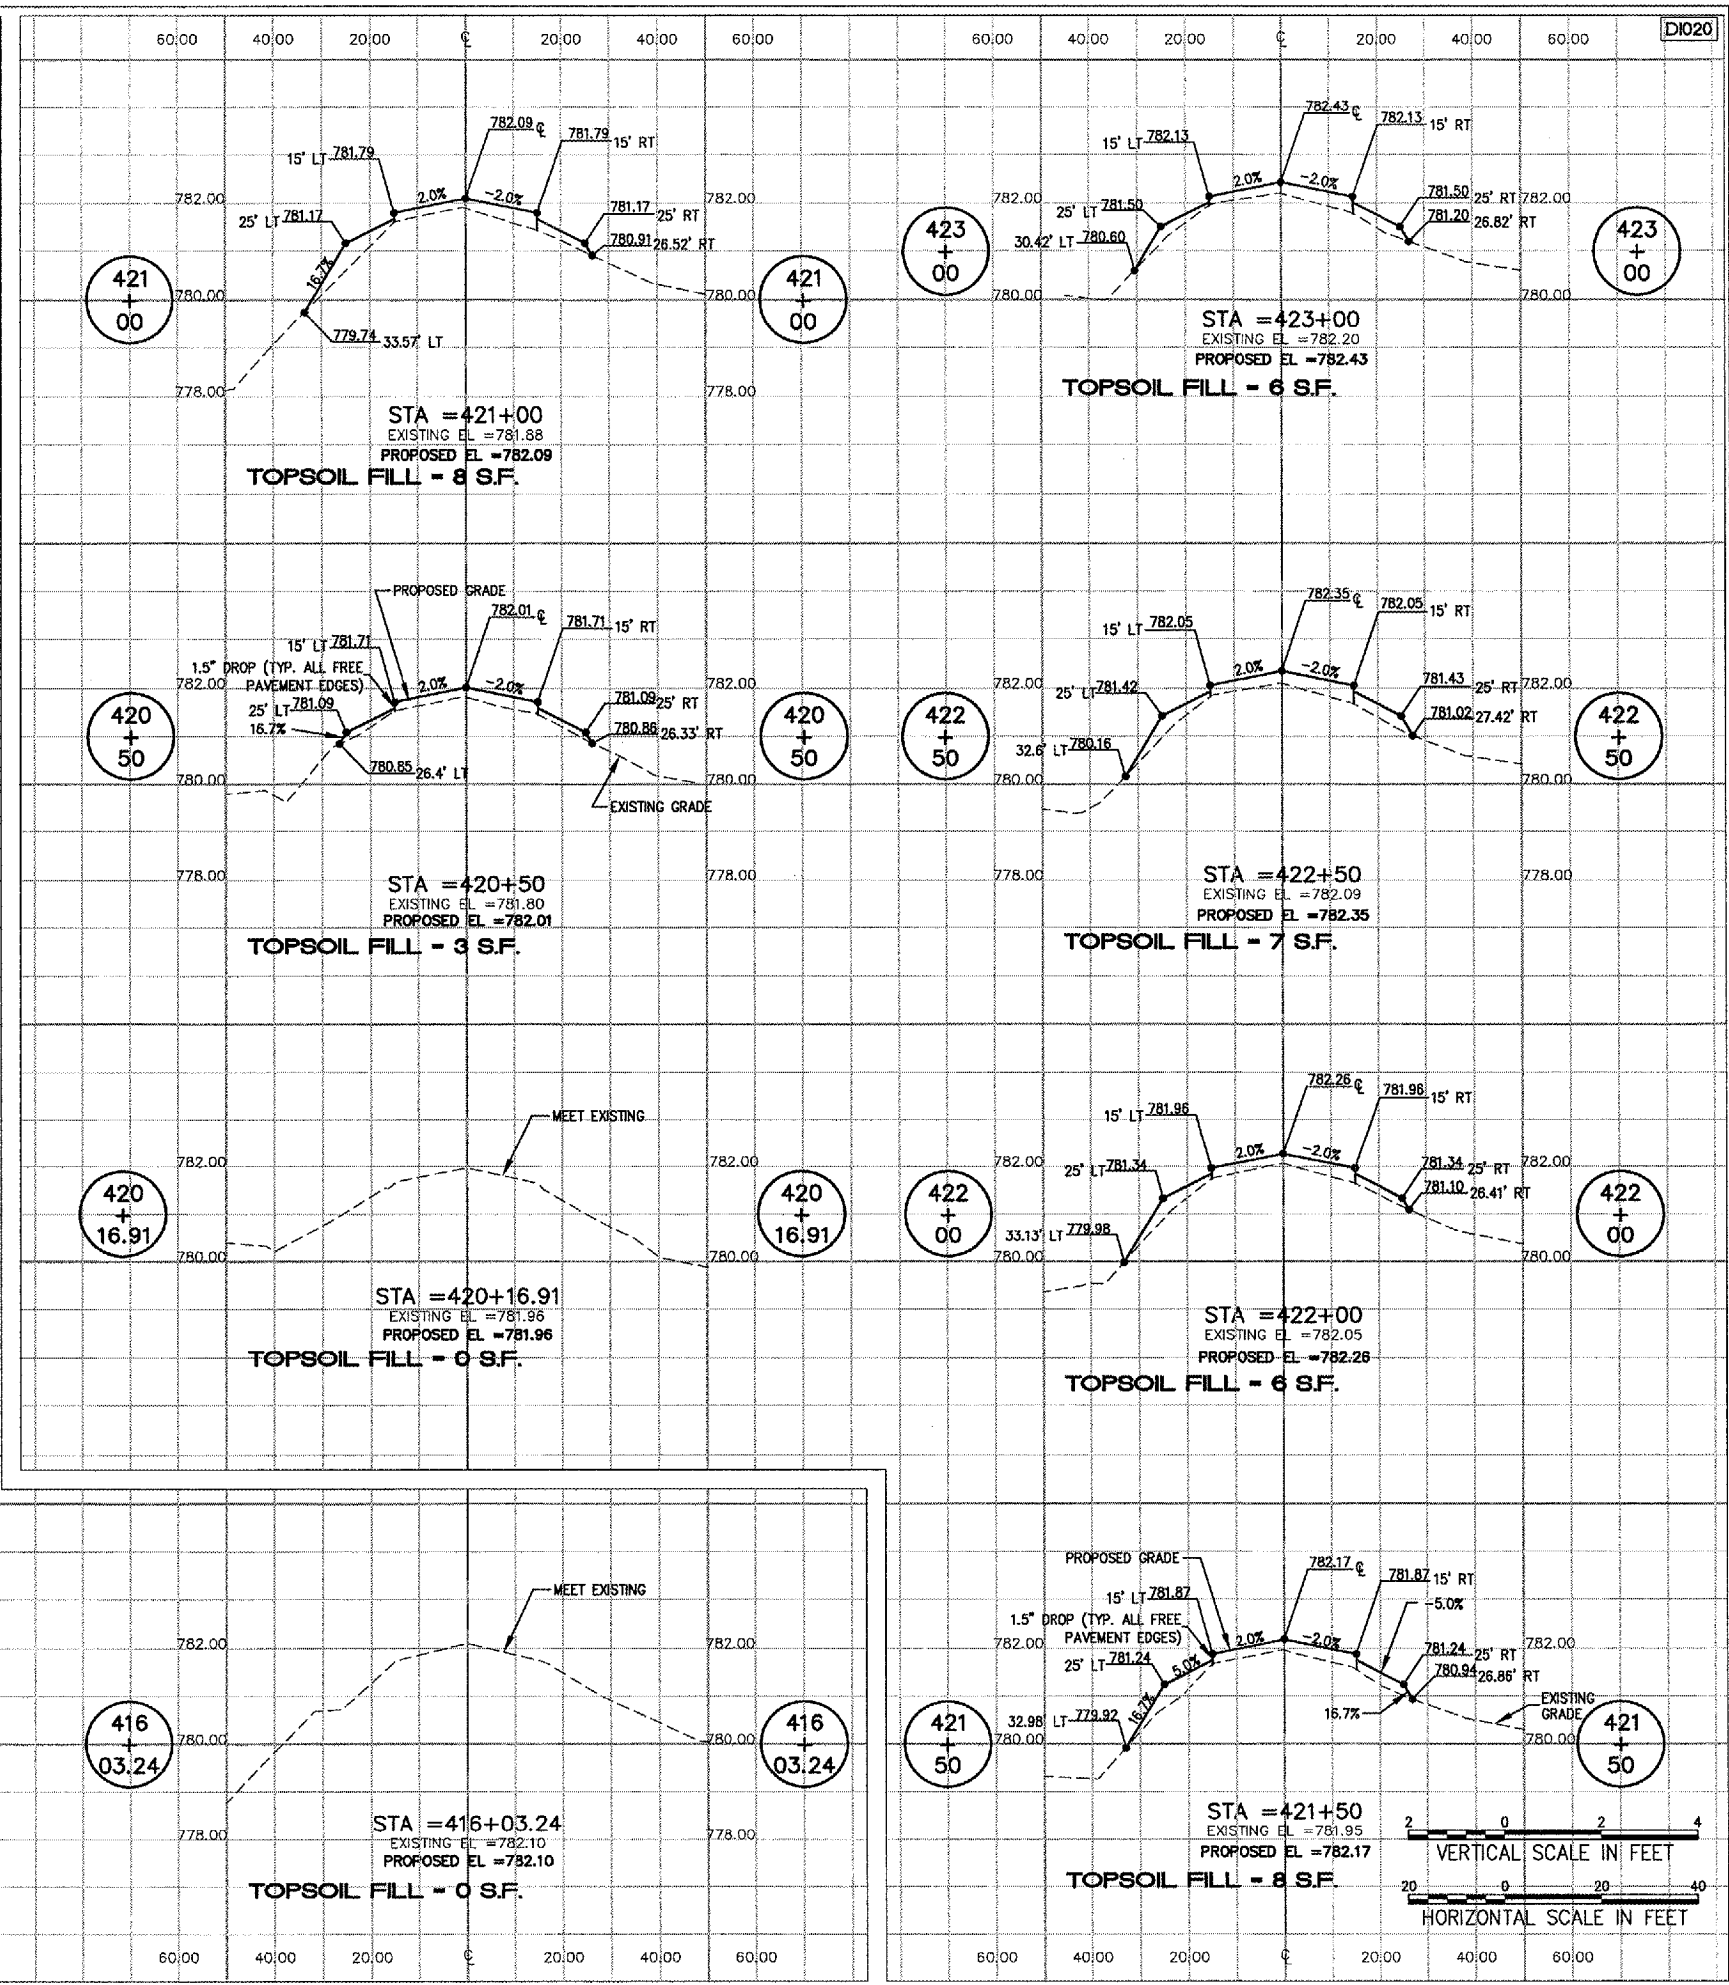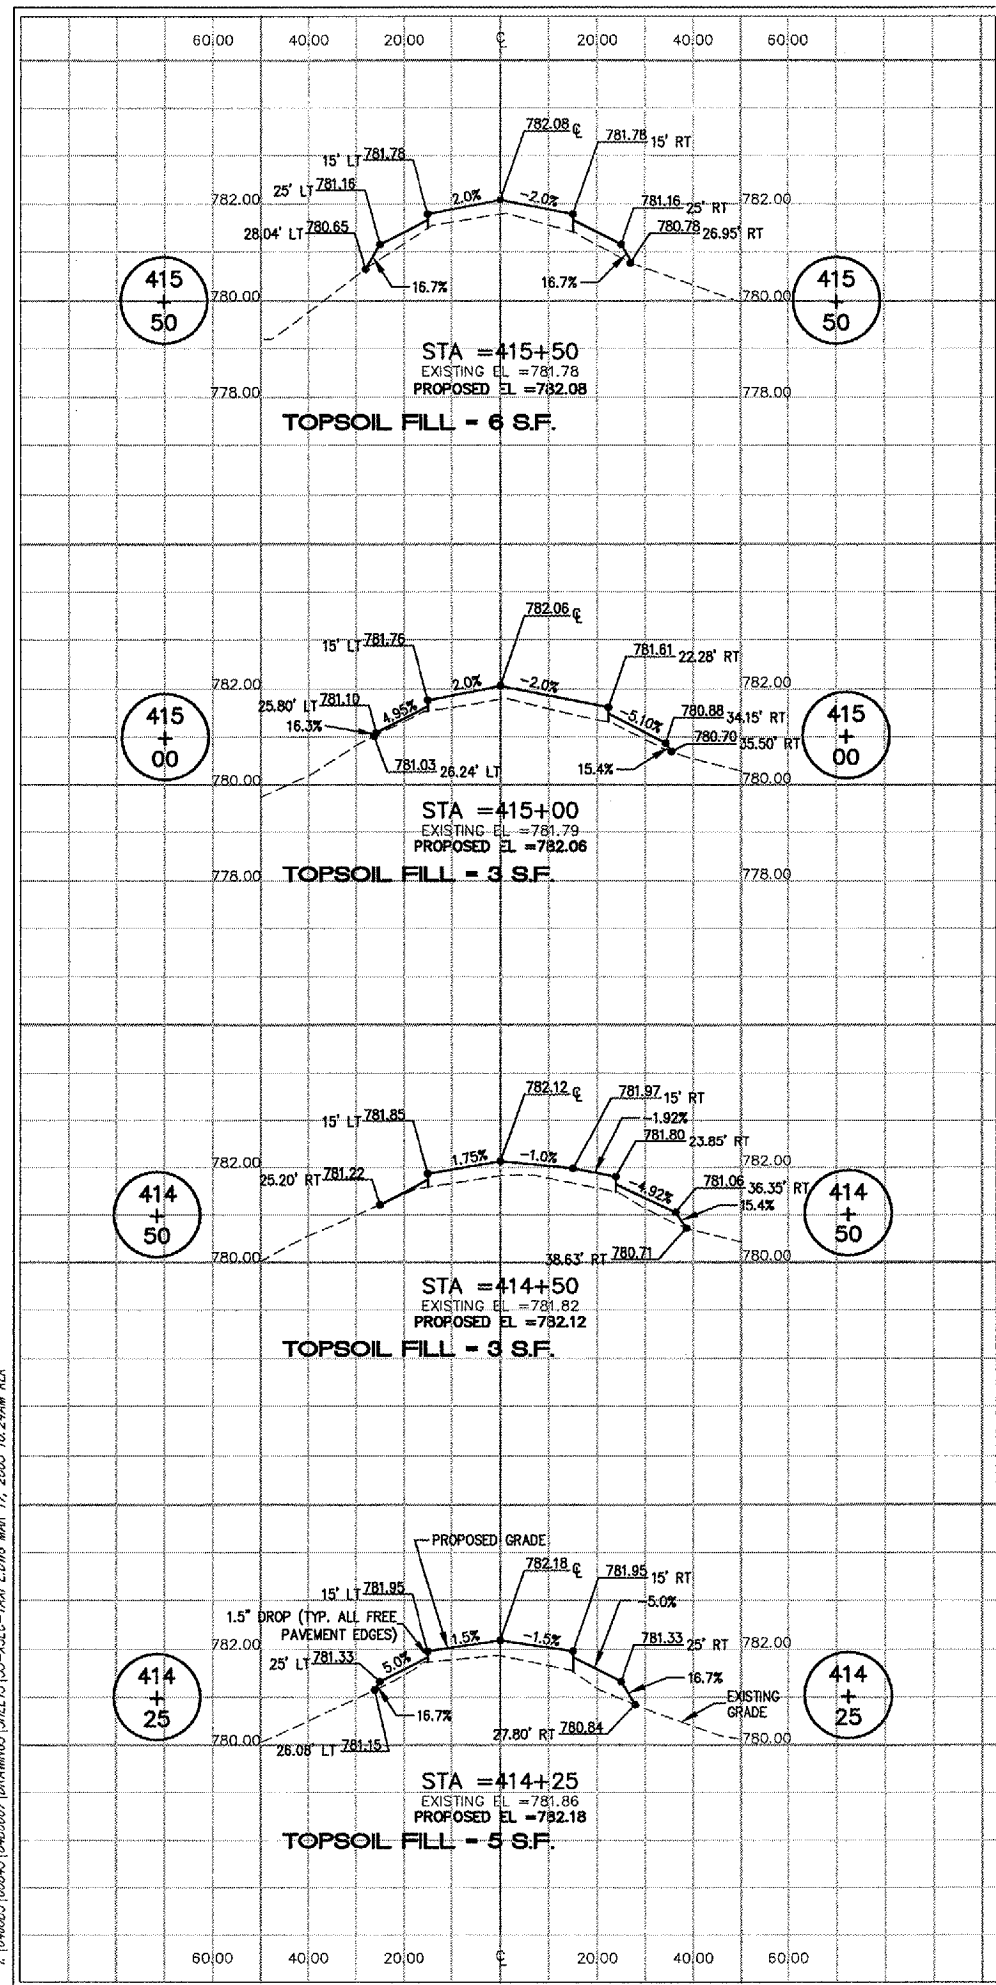

I:\PAGES\02843\DRAWINGS\0488007\DRWINGS\55-KSEC-TAXIWAY E.DWG MAR 17, 2005 10:24AM KLK