



CITY OF DIXON, ILLINOIS

Post Office Box 386
Dixon, Illinois 61021
Telephone: 815.288.1485

DIXON MUNICIPAL AIRPORT
CHARLES R. WALGREEN FIELD

OVERLAY TAXIWAYS B, D AND E;
REHABILITATE FRONTAGE APRON
PAVEMENT



AIP PROJECT NO. 3-17-0036-B7
IDA PROJECT NO. C73-3436

No.	Drawing Issue Description	Date	By

Date: 11 MARCH 2005
Sheet Title:

**CROSS SECTIONS
TAXIWAY B
STA 701+26 TO
STA 704+50**

843-04B8007
Project Number
KLK 02/03/05
Layout By Date
KLK, TMM 02/03/05
Designed By Date
RMH 03/11/05
Reviewed By Date
KLK | DSY | ---
Drawn By Sheet No.

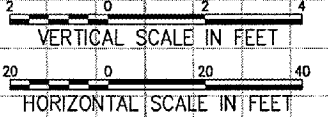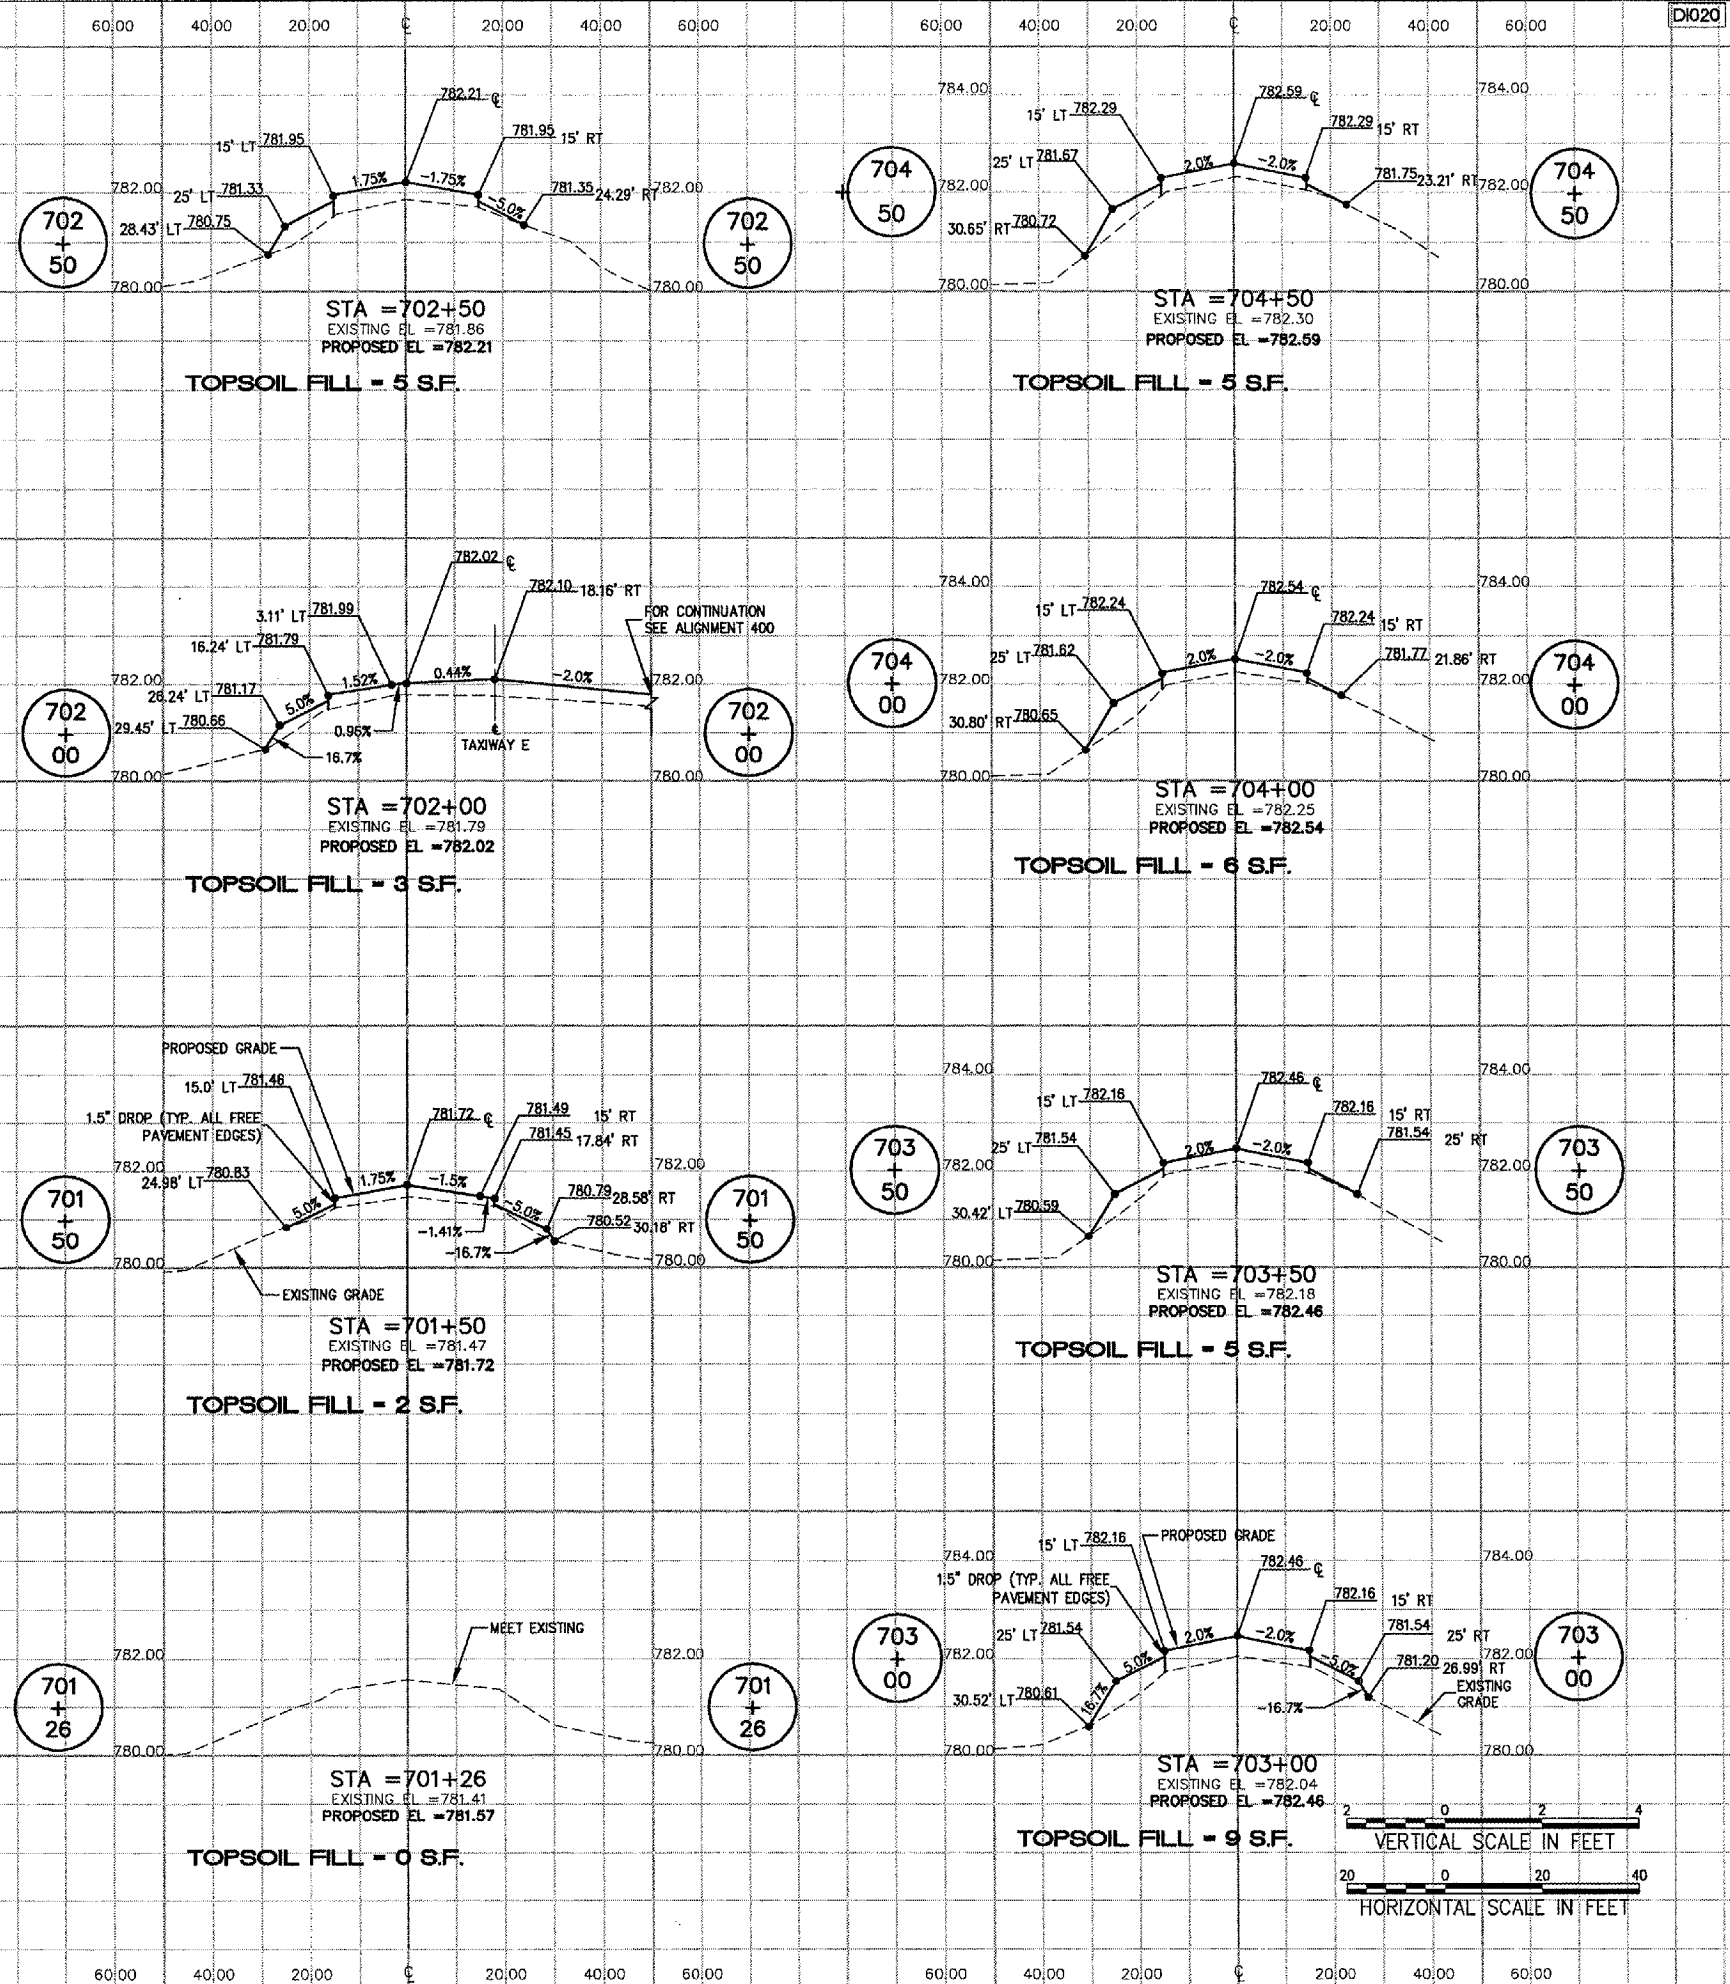

E:\04\0051\008431\04B8007\DRAWINGS\SHEETS\39-ASEC-TAXI B.DWG MAR 17, 2005 10:24AM KLK