



HANSON PROFESSIONAL SERVICES INC.

815 Commerce Drive Suite 200  
Oak Brook, Illinois 60523  
Telephone: 630.990.3800  
Fax: 630.990.3801




CITY OF DIXON, ILLINOIS

Post Office Box 386  
Dixon, Illinois 61021  
Telephone: 815.268.1485

DIXON MUNICIPAL AIRPORT  
CHARLES R. WALGREEN FIELD

OVERLAY TAXIWAYS B, D AND E;  
REHABILITATE FRONTAGE APRON  
PAVEMENT

AIP PROJECT NO. 3-17-0036-B7  
IDA PROJECT NO. C73-3436

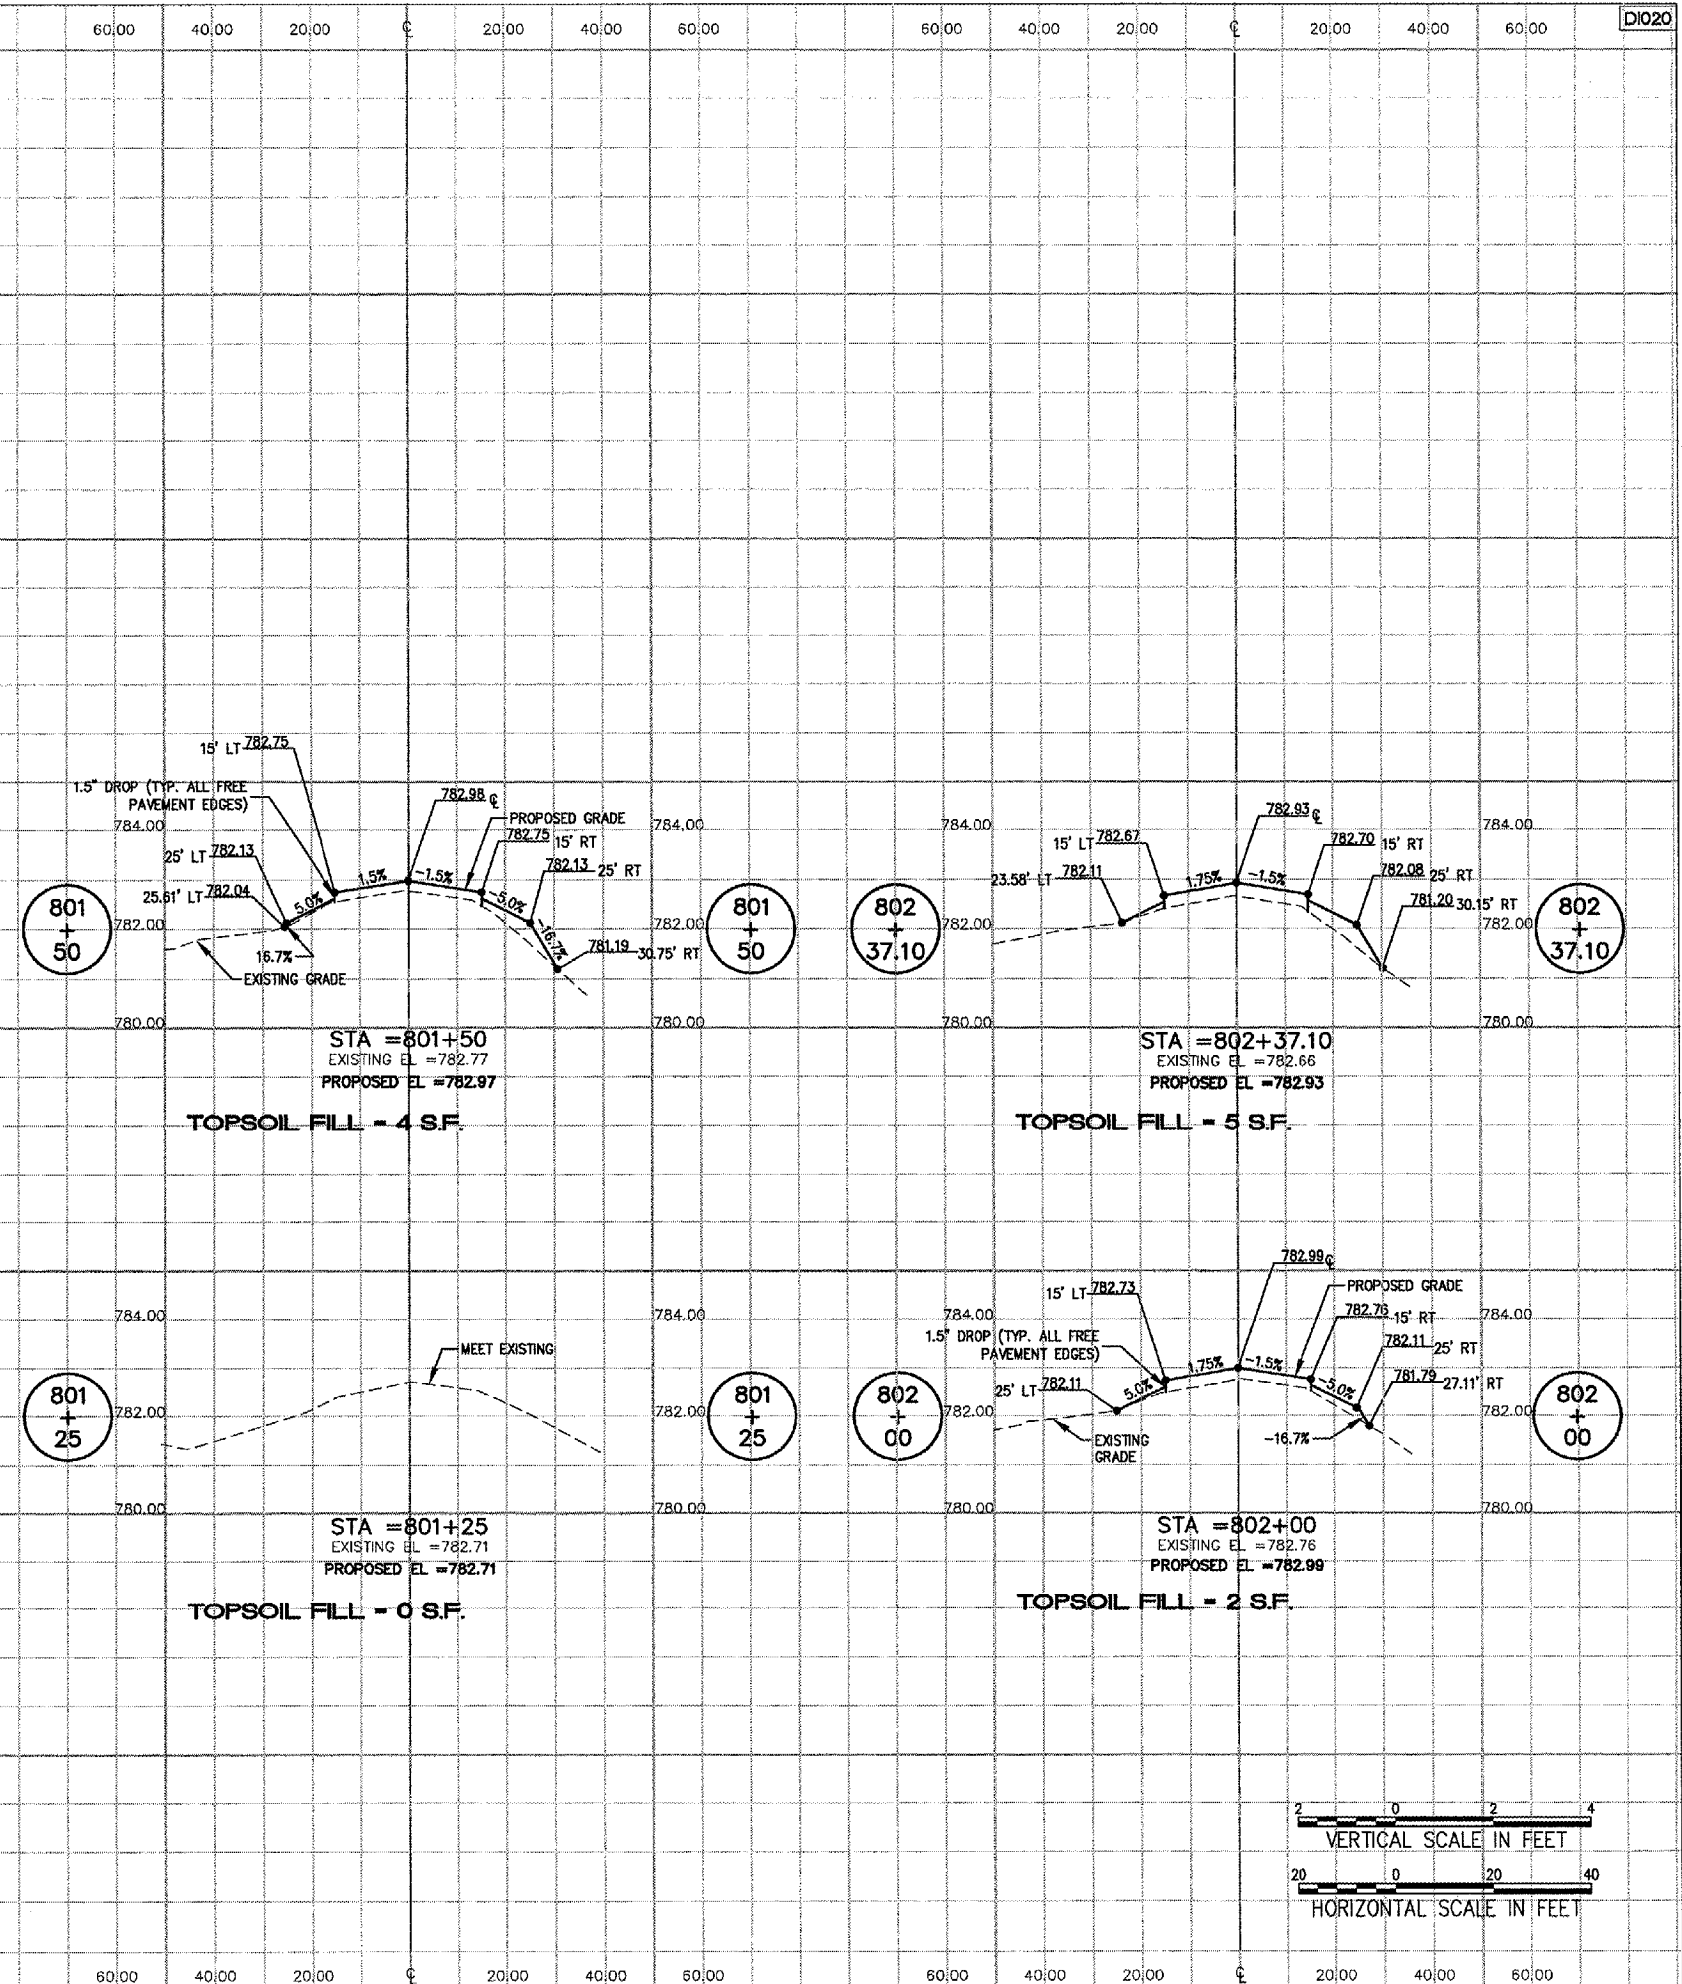


No.	Drawing Issue Description	Date	By

Date: 11 MARCH 2005  
Sheet Title:

CROSS SECTIONS  
TAXIWAY E ENTRANCE  
STA 801+25 TO  
STA 802+37.10

843-0488007  
Project Number  
KLK 02/03/05  
Layout By Date  
KLK, TMM 02/03/05  
Designed By Date  
RMH 03/11/05  
Reviewed By Date  
KLK | DSY | ---  
Drawn By Sheet No.

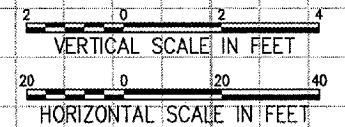

E:\04\005\009631\0488007\DRAWINGS\SHEETS\11-15SEC-TAXIWAY E ENTRANCE.DWG MAR 17, 2005 10:24AM NLY