




CITY OF DIXON, ILLINOIS

Post Office Box 386  
Dixon, Illinois 61021  
Telephone: 815.288.1485

DIXON MUNICIPAL AIRPORT  
CHARLES R. WALGREEN FIELD

OVERLAY TAXWAYS B, D AND E;  
REHABILITATE FRONTAGE APRON  
PAVEMENT


AIP PROJECT NO. 3-17-0036-B7  
IDA PROJECT NO. C73-3436

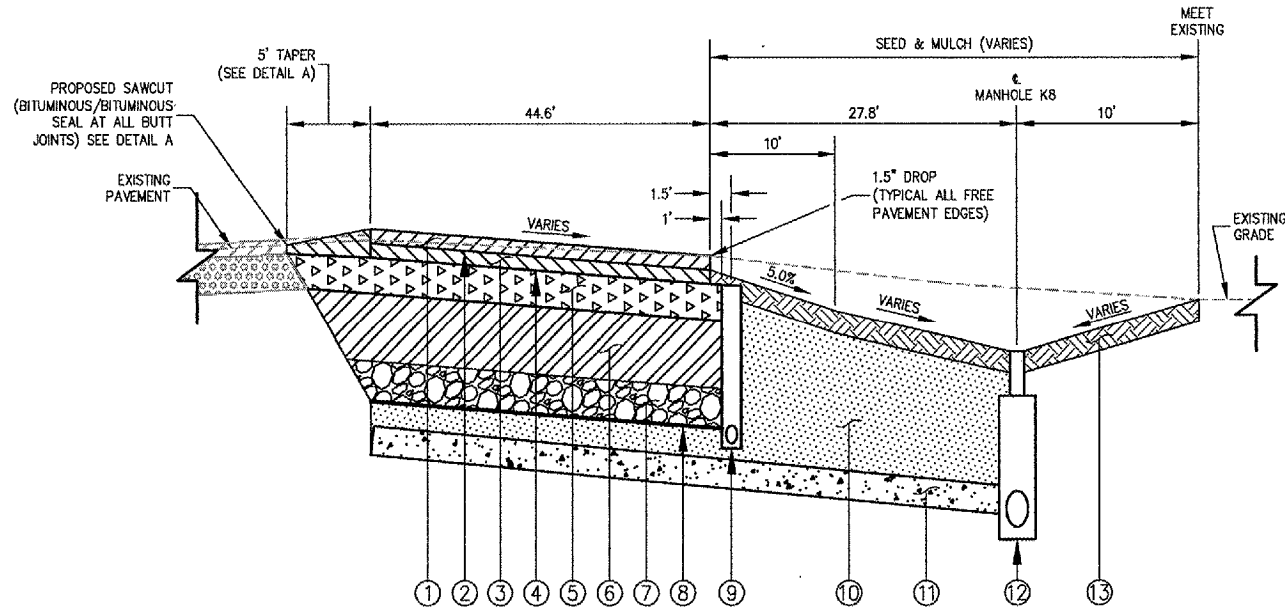


- NOTES:**
1. FOR SECTION LOCATION, SEE PLAN SHEET.
  2. SECTIONS FROM STA. 900+38.40 TO STA. 901+61.35 ARE SIMILAR TO SECTION A-A. FOR VARYING CONDITIONS, SEE STAKING PLAN.

**SECTION A-A**  
(SECTION SHOWN LOOKING EAST)


- |   |   |
|---|---|
| 1 PROPOSED 1.5 INCH BITUMINOUS SURFACE COURSE, ITEM AR401610.   | 7 PROPOSED 12 INCH DRAINAGE LAYER, ITEM ARB00961.   |
| 2 PROPOSED BITUMINOUS TACK COAT, ITEM AR603510.                 | 8 PROPOSED SEPARATION FABRIC, ITEM AR156513.  |
| 3 PROPOSED 1.5 INCH BITUMINOUS BASE COURSE, ITEM AR201610.      | 9 PROPOSED UNDERDRAIN, ITEM AR705524.   |
| 4 PROPOSED BITUMINOUS PRIME COAT, ITEM AR602510.                | 10 PROPOSED COMPACTED TRENCH BACKFILL, SEE DETAIL.  |
| 5 PROPOSED 8 INCH CRUSHED AGGREGATE BASE COURSE, ITEM AR209608. | 11 PROPOSED DRAINAGE PIPE, ITEM AR701.  |
| 6 PROPOSED 19 INCH PAVEMENT MILLINGS, ITEM ARB00963.            | 12 PROPOSED DRAINAGE MANHOLE, ITEM AR751.   |
|   | 13 PROPOSED 4 INCH TOPSOIL, ITEM AR905520. SEEDING AND MULCHING AREAS, ITEMS AR901510 AND AR908520. |

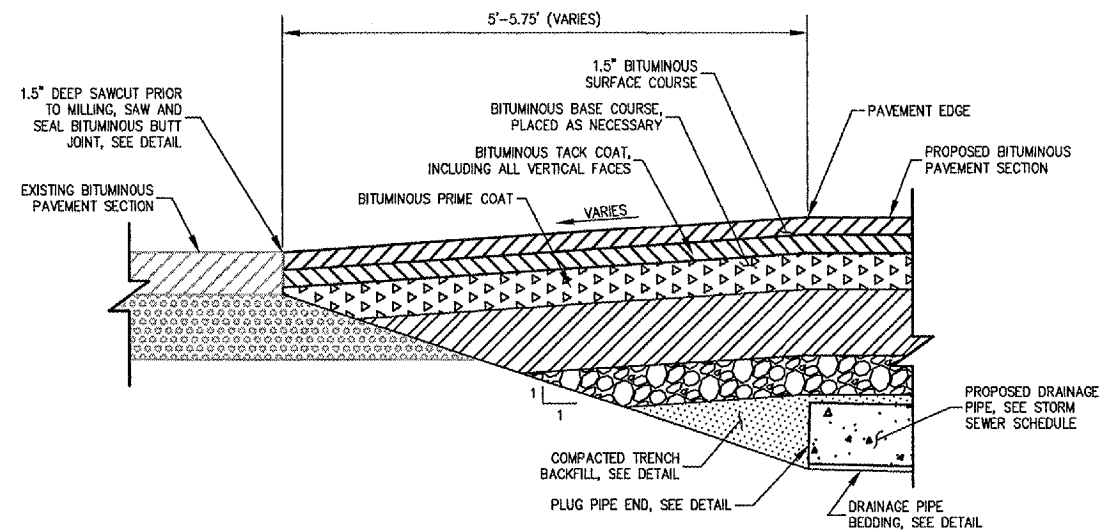

**BITUMINOUS TAPER DETAIL A**

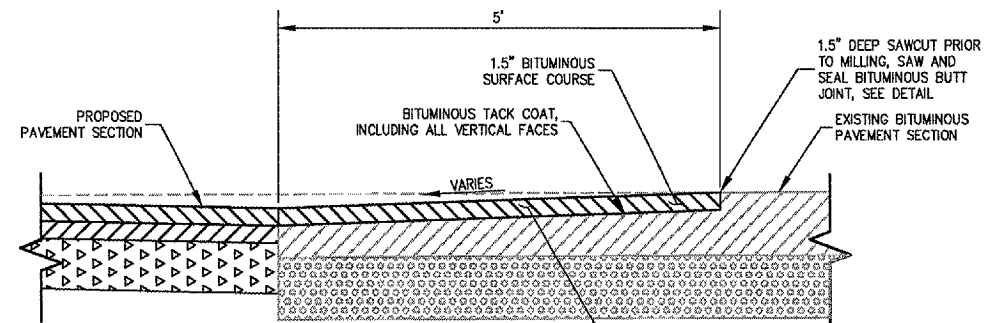


**BITUMINOUS TAPER DETAIL B**

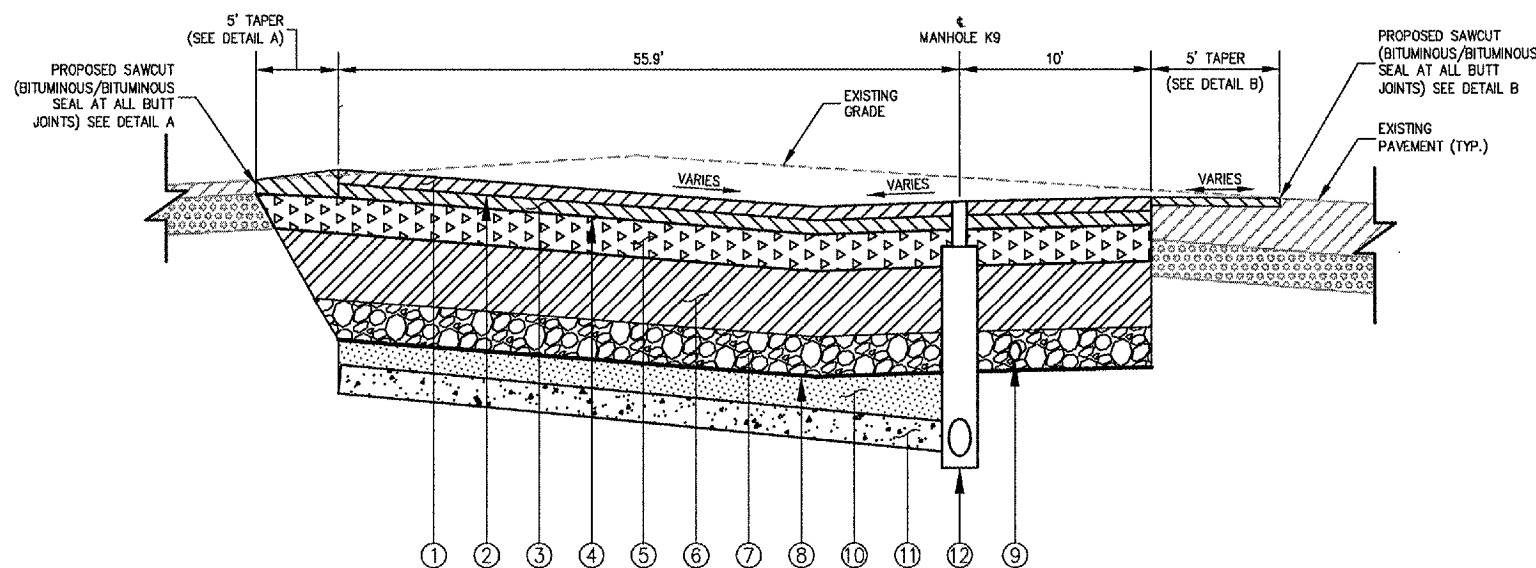

- NOTES:**
1. FOR SECTION LOCATION, SEE PLAN SHEET.
  2. SECTIONS FROM STA. 901+61.35 TO STA. 903+16.93 ARE SIMILAR TO SECTION B-B. FOR VARYING CONDITIONS, SEE STAKING PLAN.

**SECTION B-B**  
(SECTION SHOWN LOOKING EAST)

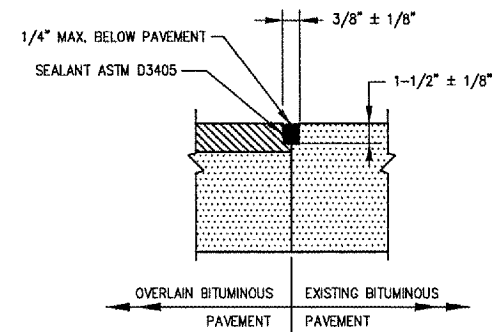

**BITUMINOUS/BITUMINOUS SEAL**

No.	Drawing Issue	Description	Date	By

Date  
11 MARCH 2005  
Sheet Title

**TYPICAL SECTIONS AND PAVEMENT DETAILS**

843-04BB007  
Project Number  
KLK 02/03/05  
Layout By Date  
KLK,TMM 02/03/05  
Designed By Date  
RMH 03/11/05  
Reviewed By Date  
KLK  
Drawn By Sheet No.