



DATE: _____
 BY: _____
 SURVEYED: _____
 ALIGNED: _____
 CHECKED: _____
 PLAN: _____
 NO. OF WAY CHECKED: _____
 NO. OF FILE NAME: _____

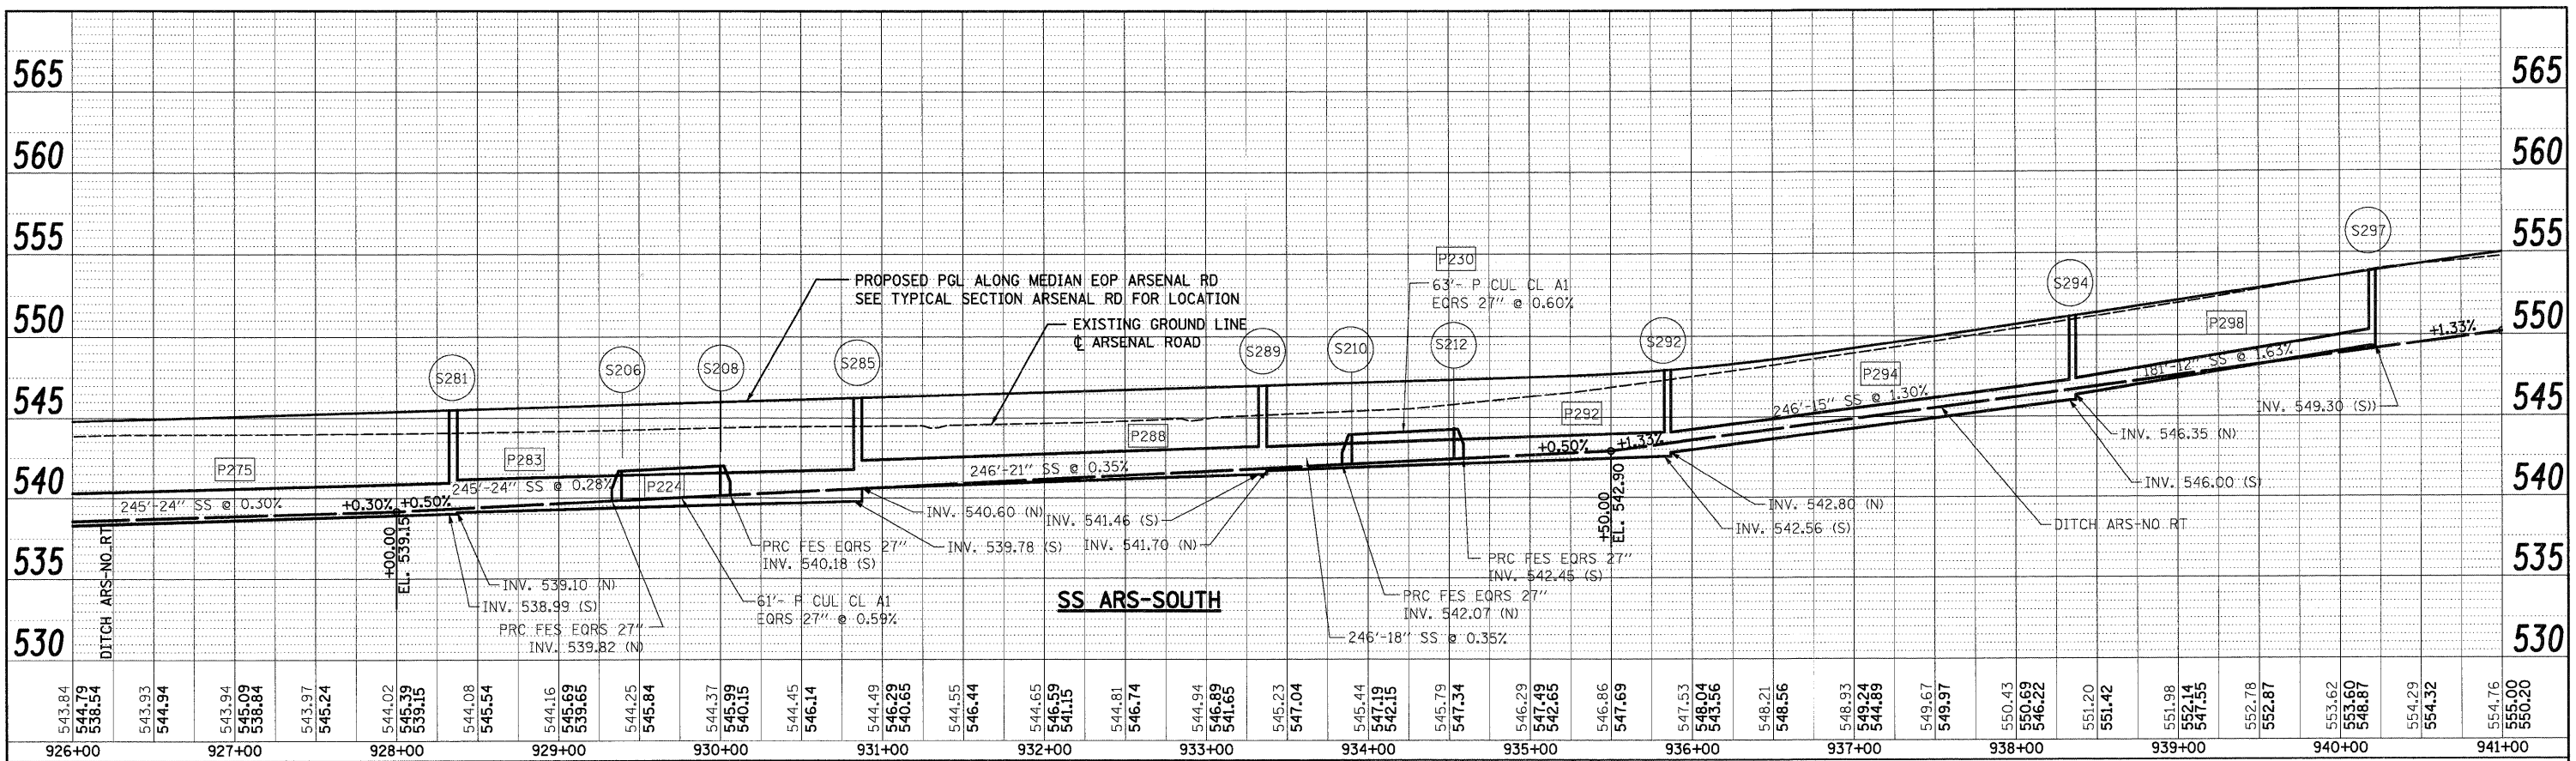

DATE: _____
 BY: _____
 SURVEYED: _____
 GRADES CHECKED: _____
 PROFILE: _____
 NO. OF WAY CHECKED: _____
 NO. OF STRUCTURE NOTATIONS CHD: _____

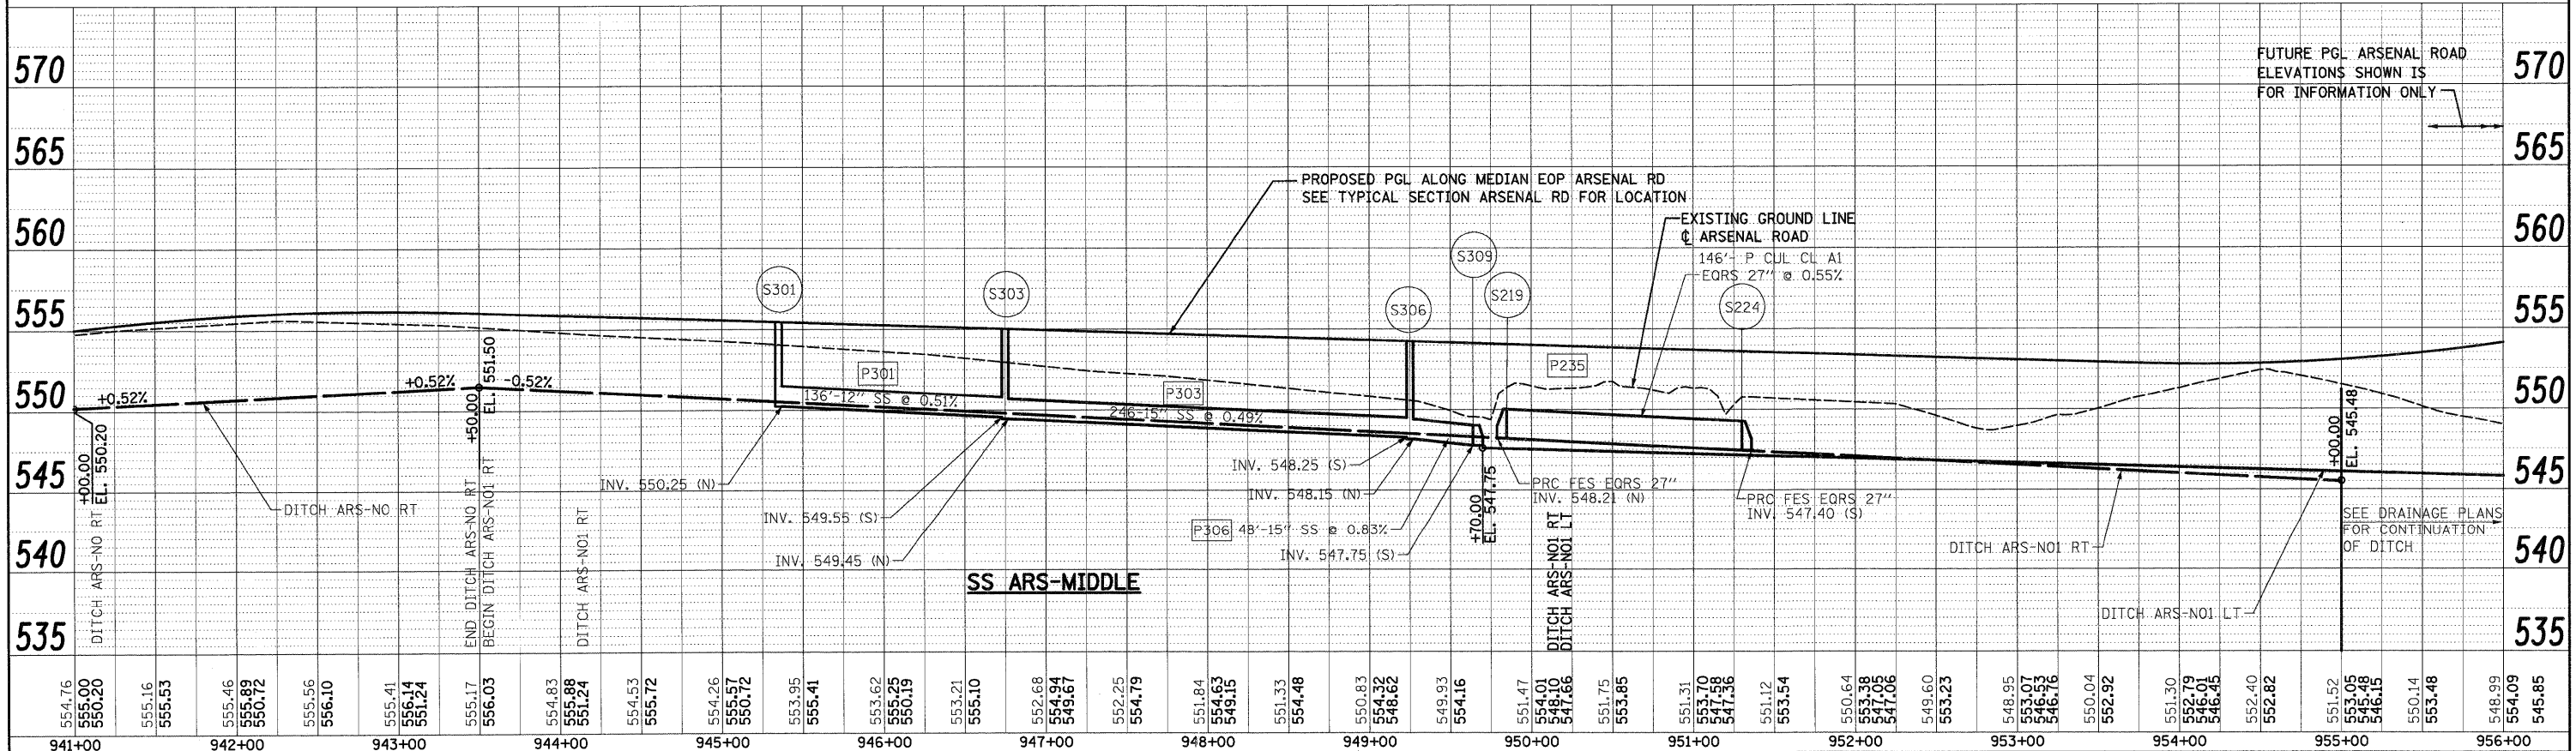

300 W. ADAMS ST.
 CHICAGO, IL 60606
 TEL: (312) 629-0240
 SINGH & ASSOCIATES, INC.
 CONSULTING ENGINEERS
 FAX: (312) 629-8449

FILE NAME = 0160F12-SH-T-DRAINPROFILE#03.dgn	USER NAME = TKluigel	DESIGNED - PKT	REVISED -	STATE OF ILLINOIS DEPARTMENT OF TRANSPORTATION	ARSENAL ROAD DRAINAGE PROFILE		F.A.I. RTE. = 55	SECTION = 99-2HB-2B-1	COUNTY = WILL	TOTAL SHEETS NO. = 192	
PLOT SCALE = 1:50	CHECKED - CL	REVISED -	REVISED -		SCALE: 1"=50'H; 1"=5'V	SHEET NO. 3 OF 14 SHEETS	STA. TO STA.	CONTRACT NO. 60F12			
PLOT DATE = 2/3/2011	DATE = 2/4/11	REVISED -	REVISED -		FED. ROAD DIST. NO. 1 ILLINOIS FED. AID PROJECT						