


DATE	
BY	
FINAL SURVEY	
NOTED	
NOTE BOOK	
NO.	
AREAS CHECKED	

DATE	
BY	
ORIGINAL SURVEY	
NOTED	
NOTE BOOK	
NO.	
AREAS CHECKED	

McDonough Associates Inc.
 Engineers/Architects
 300 East Randolph Street, Chicago, Illinois 60601

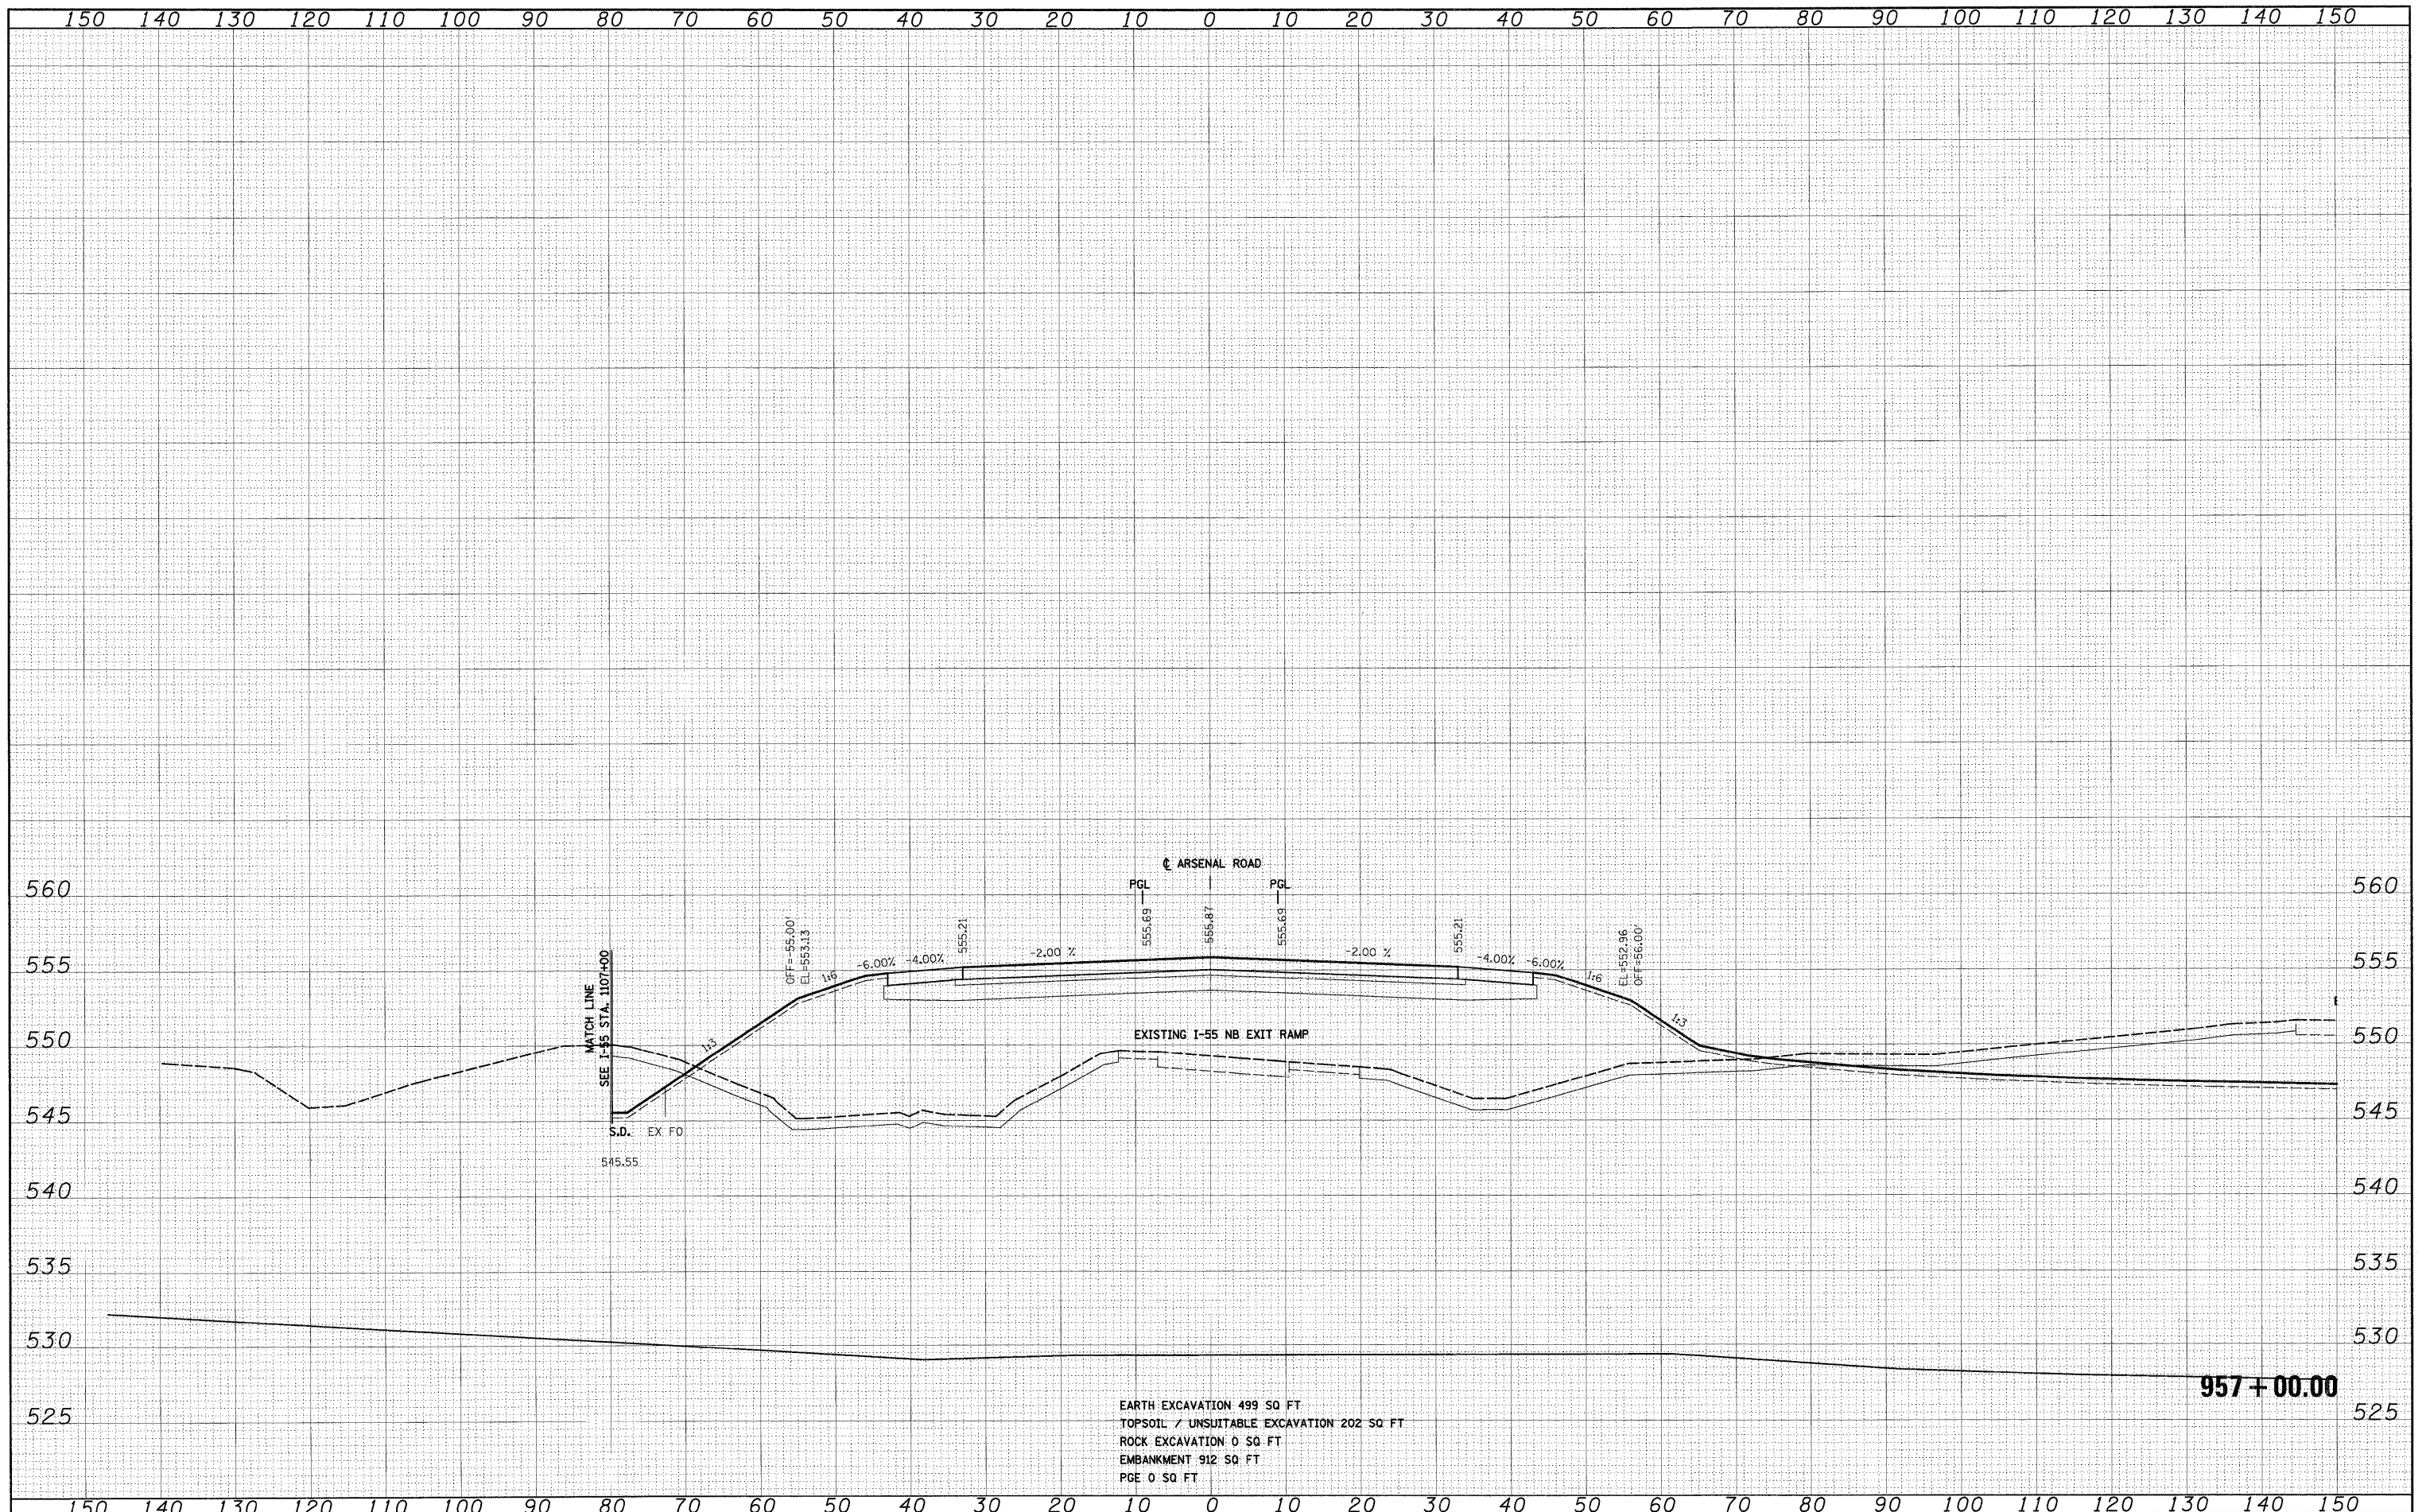

FILE NAME =	USER NAME = TKLuegel
D:\68F12-SHT-XSSH101.dgn	DESIGNED - TRK
	DRAWN - TRK
	CHECKED - DLT
	DATE - 2/4/11
	REVISED -
	REVISED -
	REVISED -
	REVISED -

DESIGNED - TRK	REVISED -
DRAWN - TRK	REVISED -
CHECKED - DLT	REVISED -
DATE - 2/4/11	REVISED -

**STATE OF ILLINOIS
 DEPARTMENT OF TRANSPORTATION**

ARSENAL ROAD CROSS SECTIONS

SCALE: 1"=10'H; 1"=5'V SHEET NO. 33 OF 62 SHEETS STA. 957+00.00 TO STA. 957+00.00

F.A.I. RTE.	SECTION	COUNTY	TOTAL SHEETS	SHEET NO.
55	99-2HB-2B-1	WILL	756	634
CONTRACT NO. 60F12				
FED. ROAD DIST. NO. 1 ILLINOIS FED. AID PROJECT				