


**FIBER OPTIC COMMUNICATION SYSTEM PLAN LEGEND**

	PROPOSED	EXISTING
CONTROLLER		
HANDHOLE		
DOUBLE HANDHOLE		
G.S. CONDUIT IN TRENCH OR PUSHED		
DETECTOR LOOP		
COMMON TRENCH		
UNIT DUCT		
SYSTEM		
INTERSECTION		
JUNCTION BOX		

**FOR INFORMATION ONLY**

**NOTES:**  
 THE CONTRACTOR SHALL PLACE THE FIBER OPTIC COMMUNICATION SYSTEM HANDHOLES AND CONDUIT AS CLOSE TO THE RIGHT-OF-WAY LINES AS POSSIBLE OR, AS DIRECTED BY THE ENGINEER.

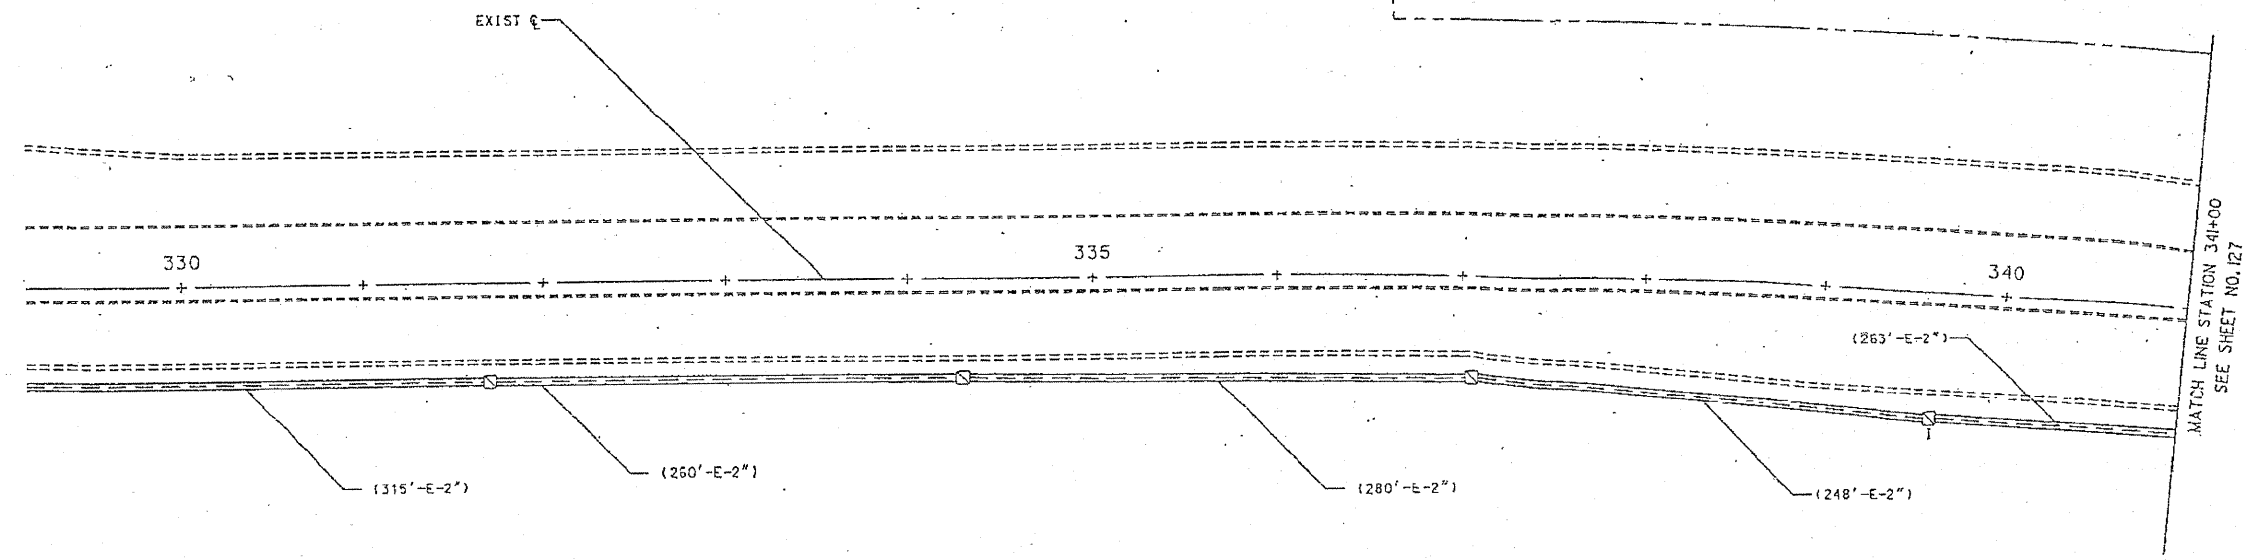

FILE NAME =	USER NAME = #USER#	DESIGNED -	REVISED -	<b>STATE OF ILLINOIS DEPARTMENT OF TRANSPORTATION</b>	<b>IL. ROUTE 137 @ O'PLAINE ROAD INTERCONNECT PLAN</b>			F.A.P. RTE.	SECTION	COUNTY	TOTAL SHEETS	SHEET NO.
#FILES#		DRAWN -	REVISED -		352	56N-4	LAKE	50	29			
	PLOT SCALE = #SCALE#	CHECKED -	REVISED -		SCALE: 1" = 50'				SHEET NO. OF SHEETS STA. TO STA.			
	PLOT DATE = #DATE#	DATE -	REVISED -		ILLINOIS FED. AID PROJECT CONTRACT NO. 60K19							