


FINAL SURVEY NO.	BY	DATE
SURVEYED		
PLOTTED		
TEMPLATE		
NOTE BOOK		
AREAS CHECKED		

ORIGINAL SURVEY NO.	BY	DATE
SURVEYED		
PLOTTED		
TEMPLATE		
NOTE BOOK		
AREAS CHECKED		

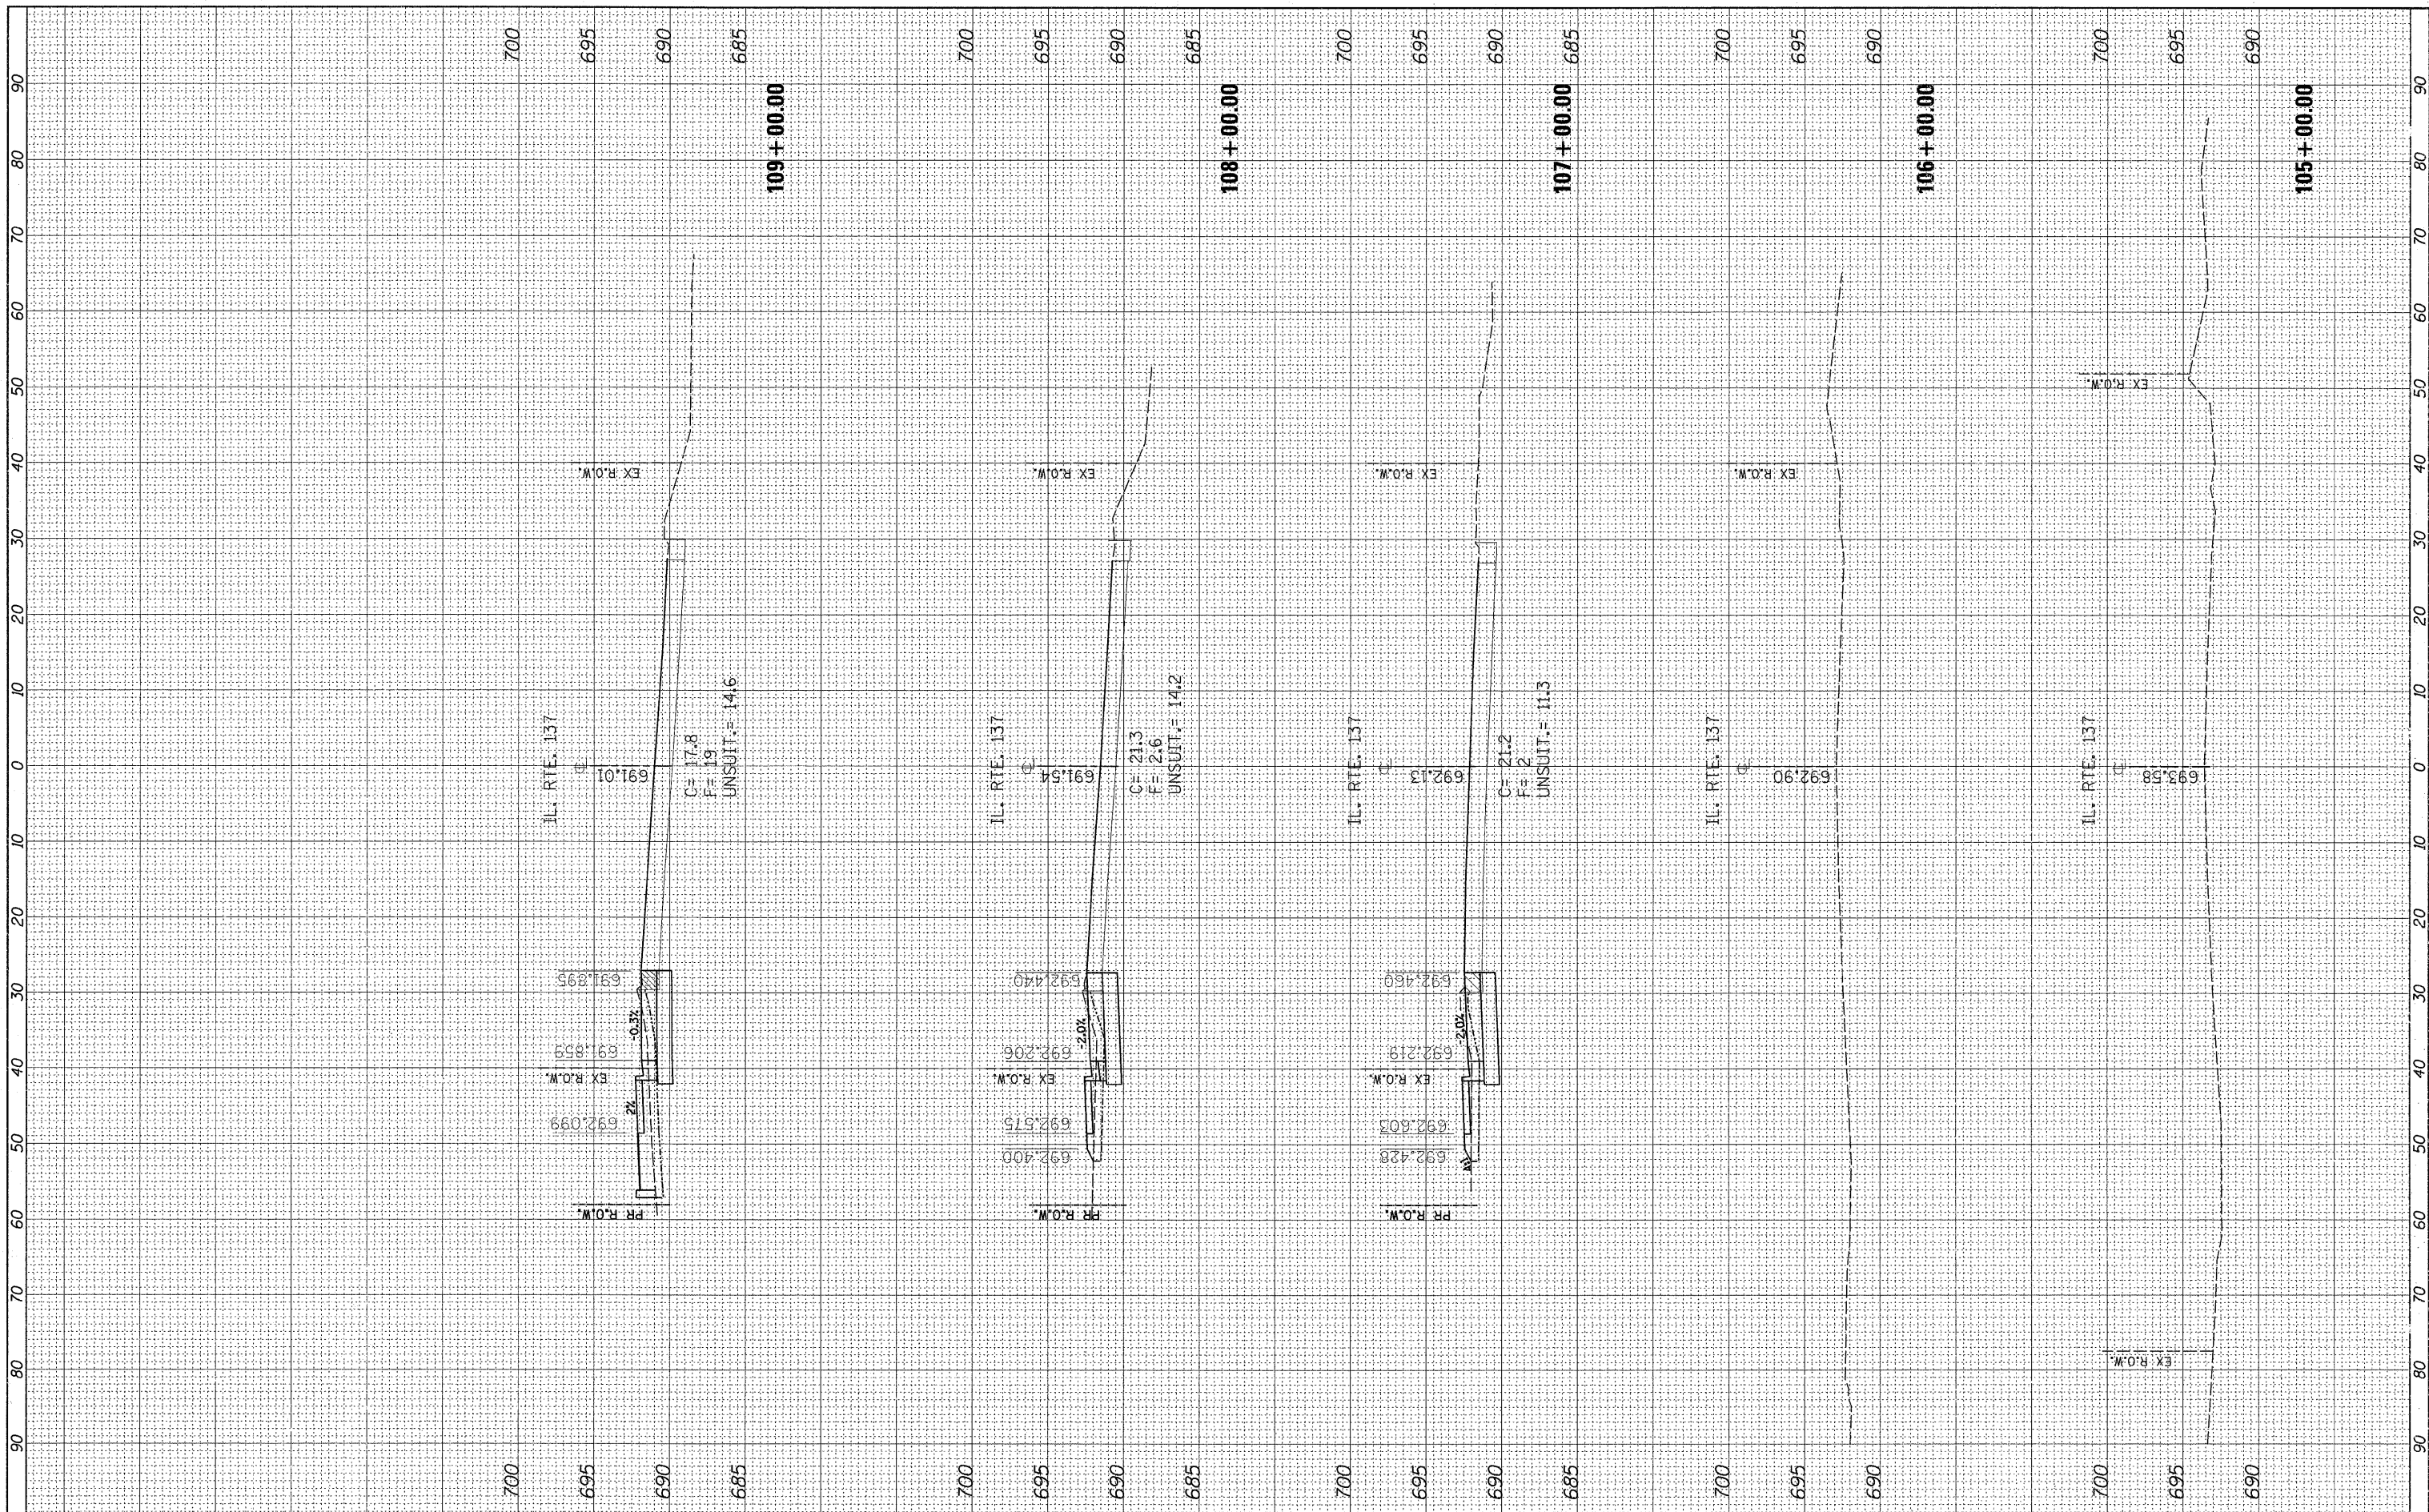

FILE NAME =  
 cr:\pw\_work\pvi\dot\abe\ave\d0188337\p142609-sh1

USER NAME = abebave  
 xssht-11137.dgn  
 PLOT SCALE = 10.0000' / IN.  
 PLOT DATE = 2/9/2011

DESIGNED -  
 DRAWN -  
 CHECKED -  
 DATE -

REVISED -  
 REVISED -  
 REVISED -  
 REVISED -

**STATE OF ILLINOIS  
 DEPARTMENT OF TRANSPORTATION**

**IL. RTE. 137 (BUCKLEY ROAD)  
 CROSS SECTIONS**

SCALE: SHEET NO. OF SHEETS STA. 105+00.00 TO STA. 109+00.00

F.A.P. RTE. 352	SECTION 56N-4	COUNTY LAKE	TOTAL SHEETS 50	SHEET NO. 47
CONTRACT NO. 60K19			ILLINOIS FED. AID PROJECT	