


FINAL	SURVEYED	BY	DATE
SURVEY	PLOTTED		
NOTE BOOK	TEMPLATE		
NO.	AREAS CHECKED		

ORIGINAL	SURVEYED	BY	DATE
SURVEY	PLOTTED		
NOTE BOOK	TEMPLATE		
NO.	AREAS CHECKED		

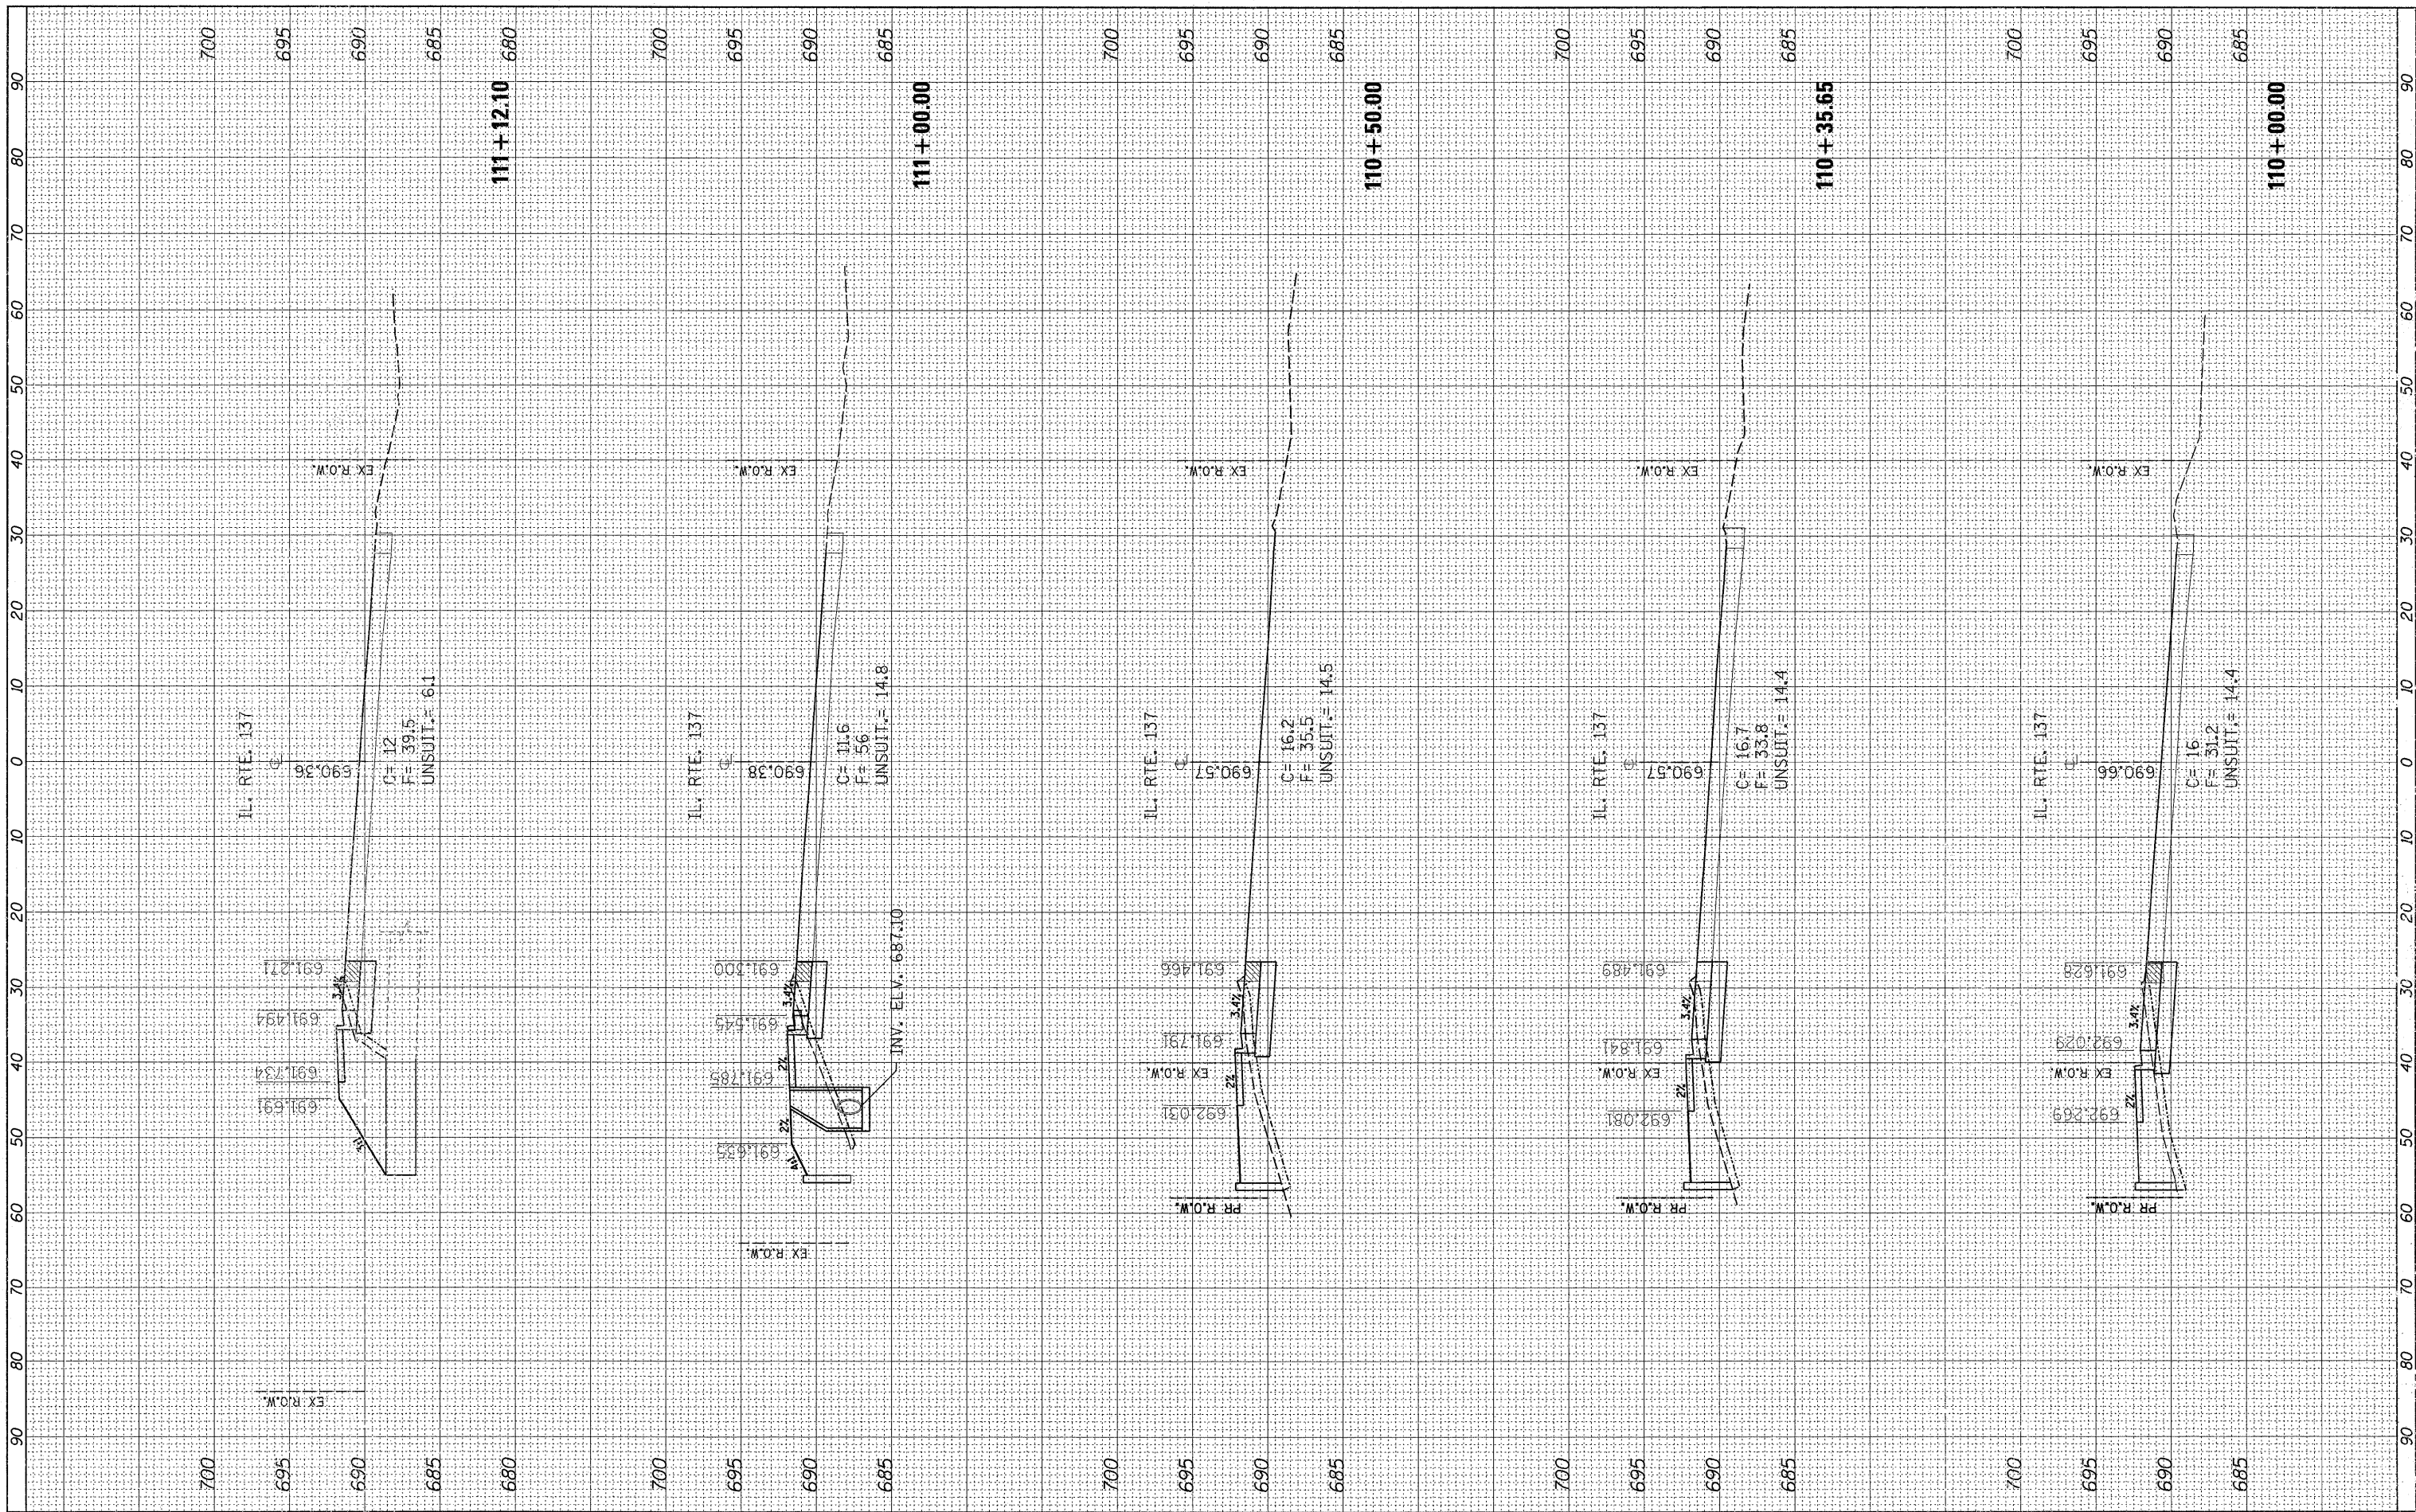

FILE NAME =  
 c:\p\_w\work\pwidot\labawa\d0188337\P142689-sh...

USER NAME = abebawa  
 kash-t-1137.dgn  
 PLOT SCALE = 10.0000 / IN.  
 PLOT DATE = 2/9/2011

DESIGNED -  
 DRAWN -  
 CHECKED -  
 DATE -

REVISED -  
 REVISED -  
 REVISED -  
 REVISED -

**STATE OF ILLINOIS  
 DEPARTMENT OF TRANSPORTATION**

**IL. RTE. 137 (BUCKLEY ROAD)  
 CROSS SECTIONS**

SCALE: SHEET NO. OF SHEETS STA. 110+00.00 TO STA. 111+12.10

F.A.P. RTE. 352	SECTION 56N-4	COUNTY LAKE	TOTAL SHEETS 50	SHEET NO. 48
			CONTRACT NO. 60K19	
ILLINOIS FED. AID PROJECT				