


FINAL SURVEYED SURVEY PLOTTED NOTE BOOK NO. BY DATE

ORIGINAL SURVEYED SURVEY PLOTTED NOTE BOOK NO. BY DATE

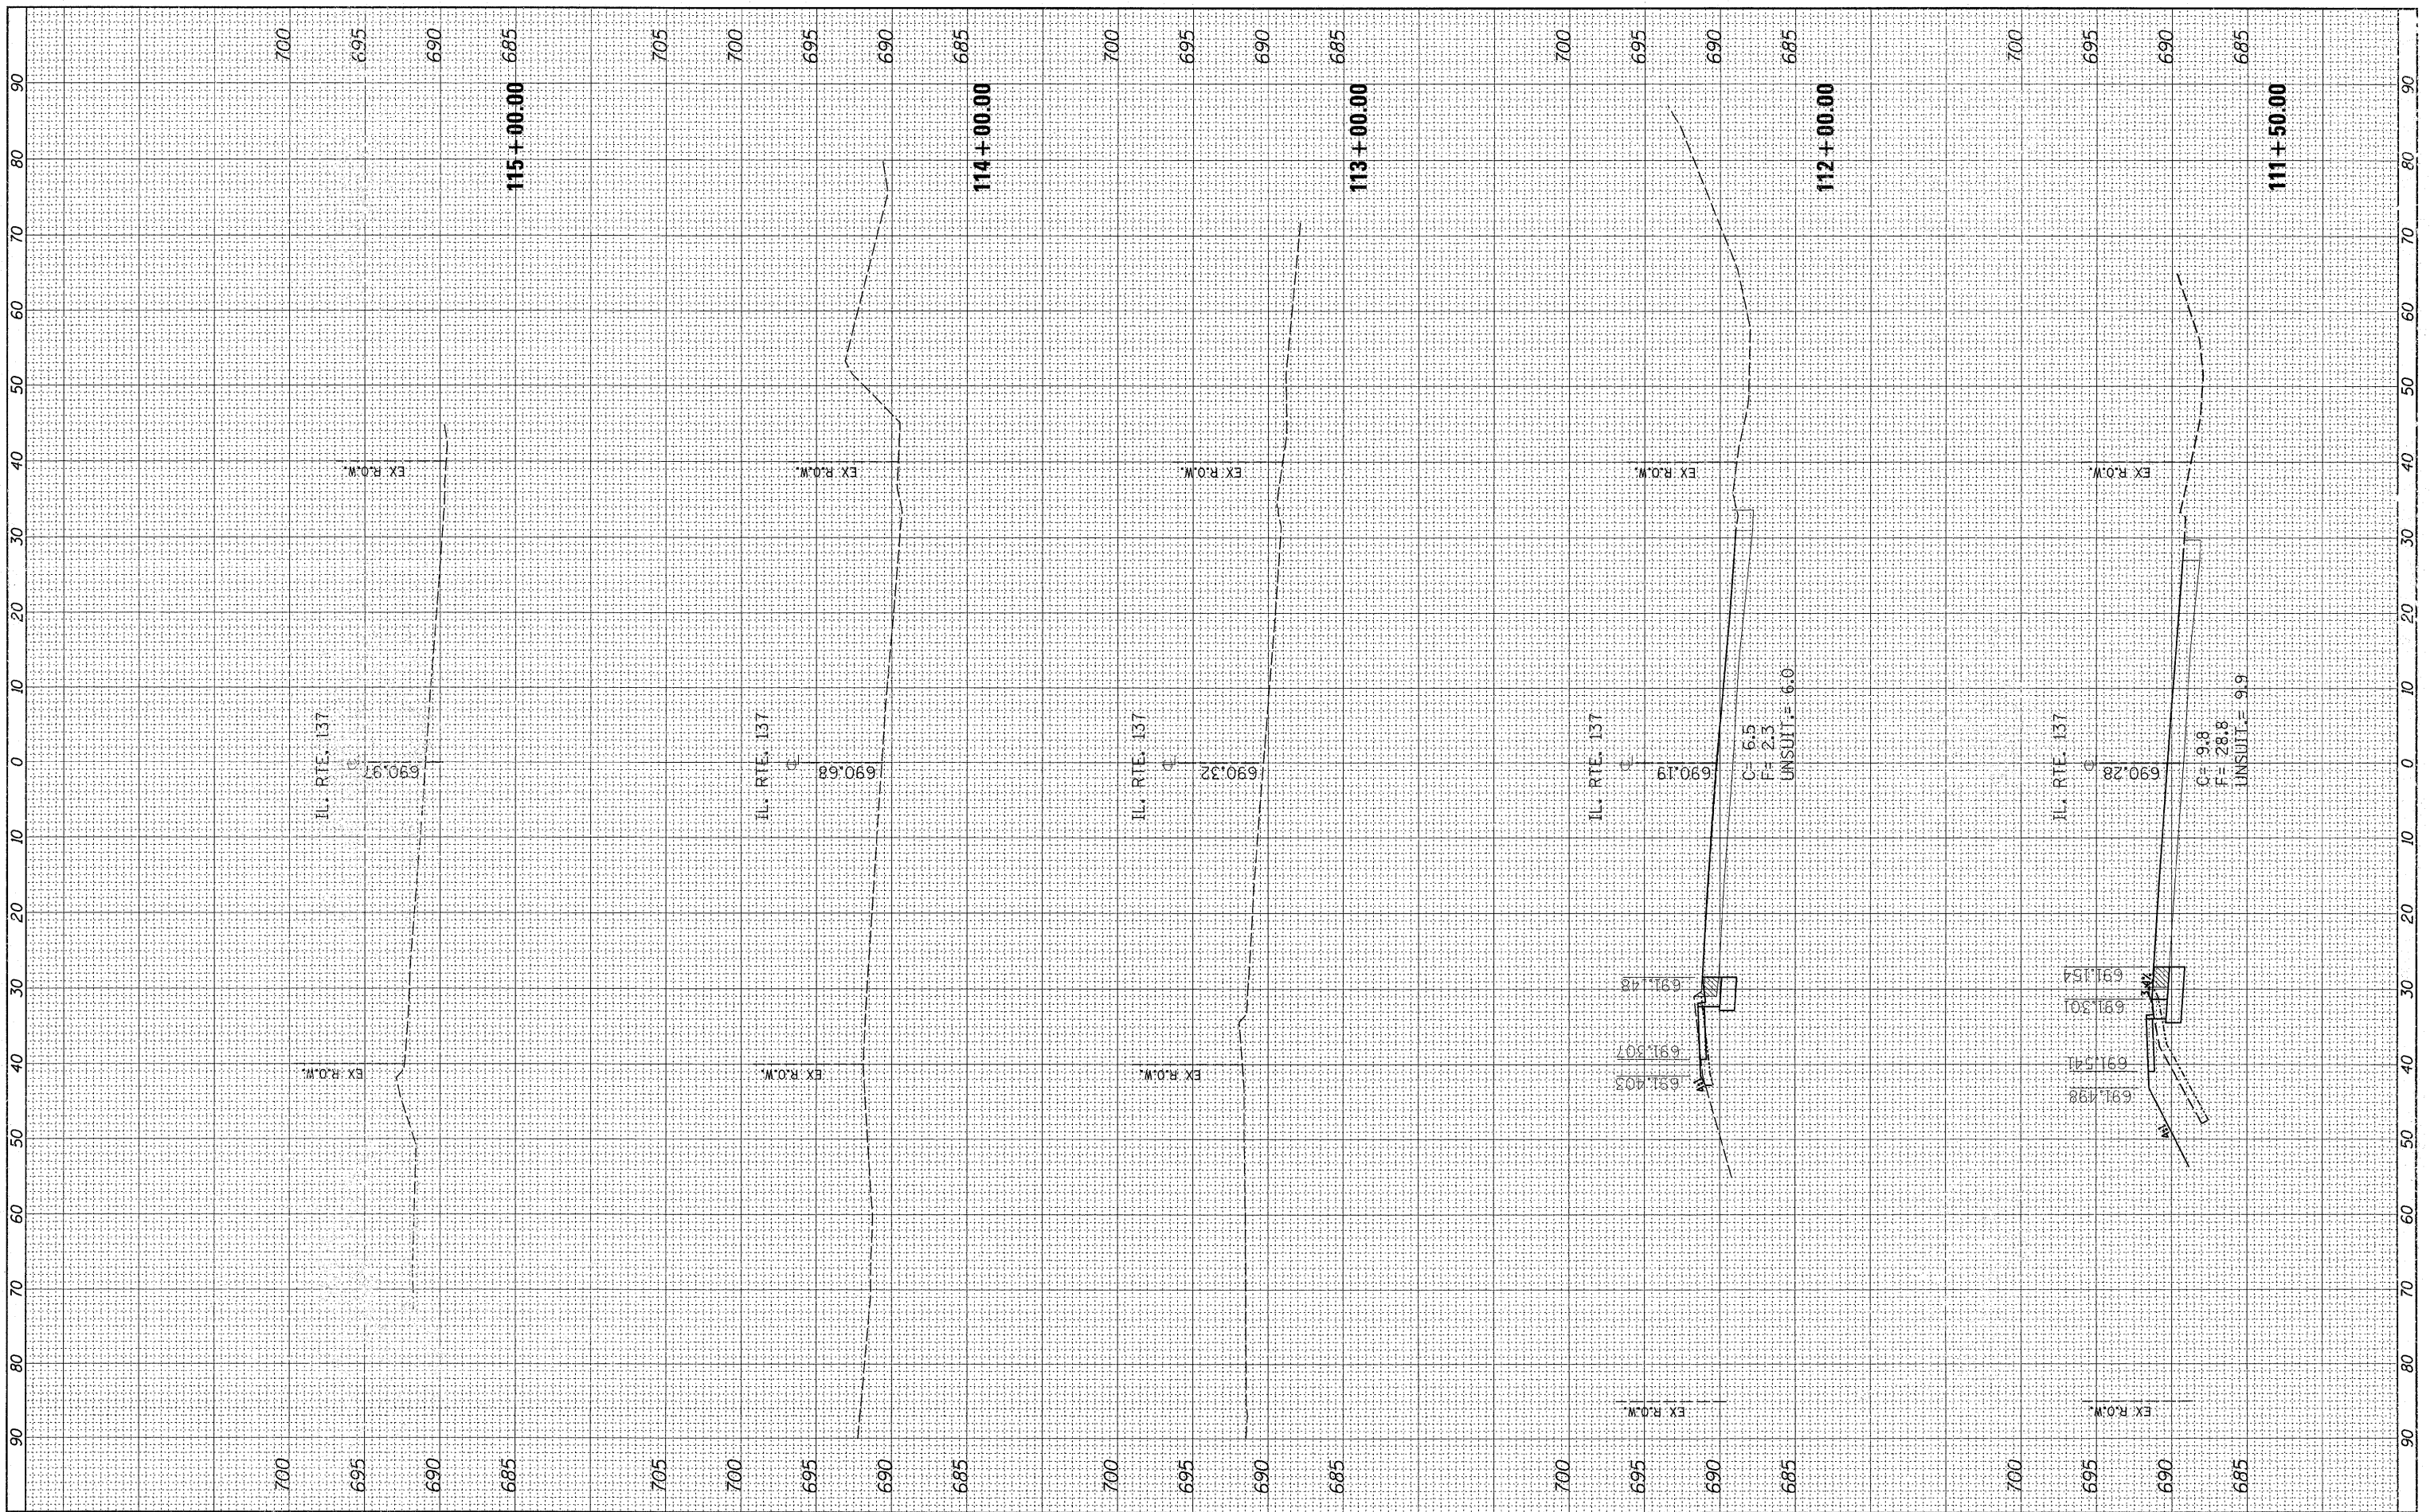

FILE NAME =  
 or:\pw\work\pwsdot\abebava\d0189337\PI142609-shs

USER NAME = abebava  
 xssht-11137.dgn  
 PLOT SCALE = 1/8,000" / IN.  
 PLOT DATE = 2/8/2011

DESIGNED -  
 DRAWN -  
 CHECKED -  
 DATE -

REVISED -  
 REVISED -  
 REVISED -  
 REVISED -

**STATE OF ILLINOIS  
 DEPARTMENT OF TRANSPORTATION**

**IL. RTE. 137 (BUCKLEY ROAD)  
 CROSS SECTIONS**  
 SCALE: SHEET NO. OF SHEETS STA. 111+50.00 TO STA. 115+00.00

F.A.P. RTE. 352	SECTION 56N-4	COUNTY LAKE	TOTAL SHEETS 50	SHEET NO. 49
CONTRACT NO. 60K19				
ILLINOIS FED. AID PROJECT				