


FINAL SURVEY	SURVEYED	BY	DATE
NOTE BOOK NO.	PLOTTED		
	TEMPLATE		
	AREAS CHECKED		

ORIGINAL SURVEY	SURVEYED	BY	DATE
NOTE BOOK NO.	PLOTTED		
	TEMPLATE		
	AREAS CHECKED		

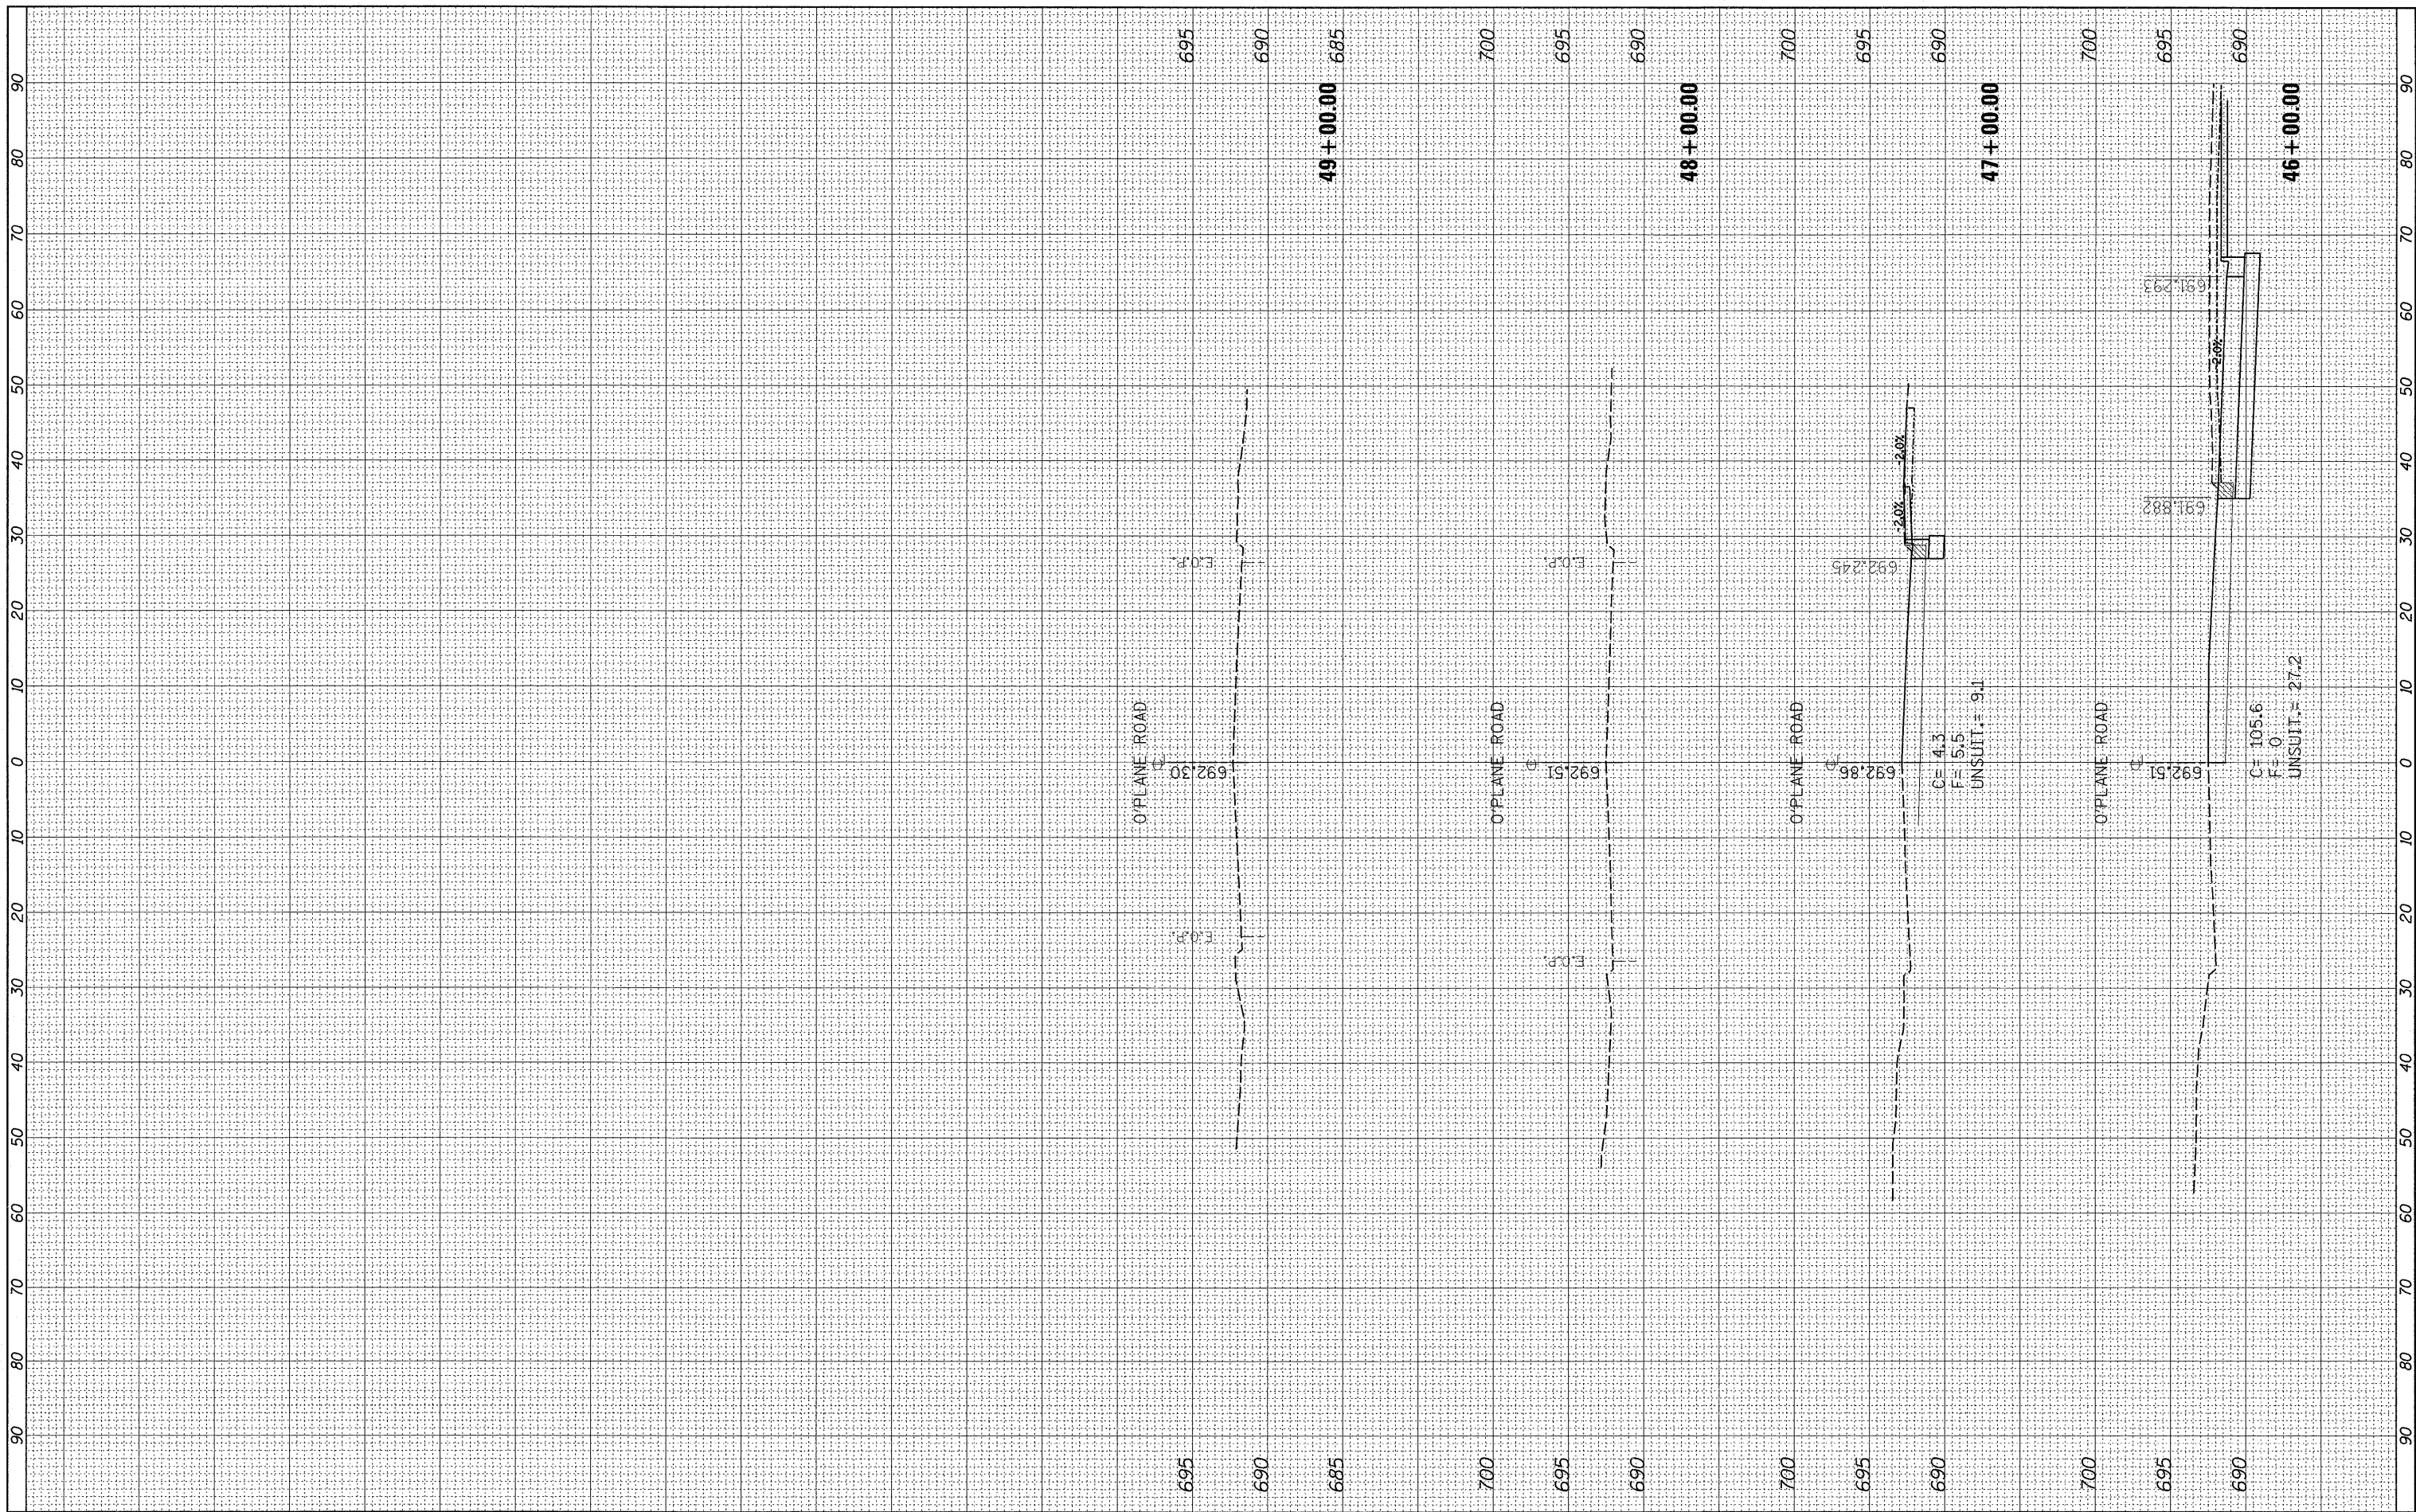

FILE NAME = c:\pw_work\p\p\dot\abebawa\d0188337\p142609-sht

USER NAME = abebawa
 xsh-t-oplaine.dgn
 PLOT SCALE = 10.0000' / IN.
 PLOT DATE = 2/8/2011

DESIGNED -
 DRAWN -
 CHECKED -
 DATE -

REVISED -
 REVISED -
 REVISED -
 REVISED -

**STATE OF ILLINOIS
 DEPARTMENT OF TRANSPORTATION**

**O'Plane Road
 CROSS SECTIONS**

SCALE: SHEET NO. OF SHEETS STA. 46+00.00 TO STA. 49+00.00

F.A.P. RTE. 352	SECTION 56N-4	COUNTY LAKE	TOTAL SHEETS 50	SHEET NO. 50
CONTRACT NO. 60K19			ILLINOIS FED. AID PROJECT	