

PAVEMENT MARKING LEGEND


- (A) 4" WHITE - SOLID (EDGE LINE)
- (B) 4" WHITE - 10' DASH / 30' SKIP
- (C) 4" YELLOW - SOLID (EDGE LINE)
- (D) 4" YELLOW - 2 @ 11" C-C
- (E) 6" WHITE - SOLID (TURN LANE LINE)
- (F) 6" WHITE - 2' DASH / 6' SKIP (TURN LANE LINE)
- (G) 8" WHITE - SOLID (CHANNELIZATION)
- (H) 12" WHITE - RT. 90° 6' LINE, 2' APART (CROSS WALK LINE)
- (I) 12" YELLOW - RT. 45° DIAGONAL @ 20' C-C
- (J) 12" WHITE - RT. 45° DIAGONAL @ 20' C-C
- (K) 12" YELLOW - RT. 45° DIAGONAL @ 50' C-C
- (L) 12" WHITE - RT. 45° CHEVRON @ 50' C-C
- (M) 24" WHITE - SOLID (STOP BAR)
- (N) 8" WHITE - LETTERS AND SYMBOLS

NOTES:

PAVEMENT MARKING SHALL BE THERMOPLASTIC OF THE EXTRUDED TYPE AND SHOULD BE PLACED IN ACCORDANCE WITH THE DISTRICT ONE "TYPICAL PAVEMENT MARKING DETAILS".

RAISED REFLECTIVE PAVEMENT MARKERS SHALL BE IN ACCORDANCE WITH THE DISTRICT ONE "TYPICAL APPLICATION RAISED REFLECTIVE PAVEMENT MARKERS DETAILS".

THE RESIDENT ENGINEER SHALL CONTACT Ms. PATRICE HARRIS, TRAFFIC FIELD ENGINEER AT (708) 597-9800 A MINIMUM OF TWO WEEKS PRIOR TO THE PLACEMENT OF ANY PERMANENT MARKINGS.

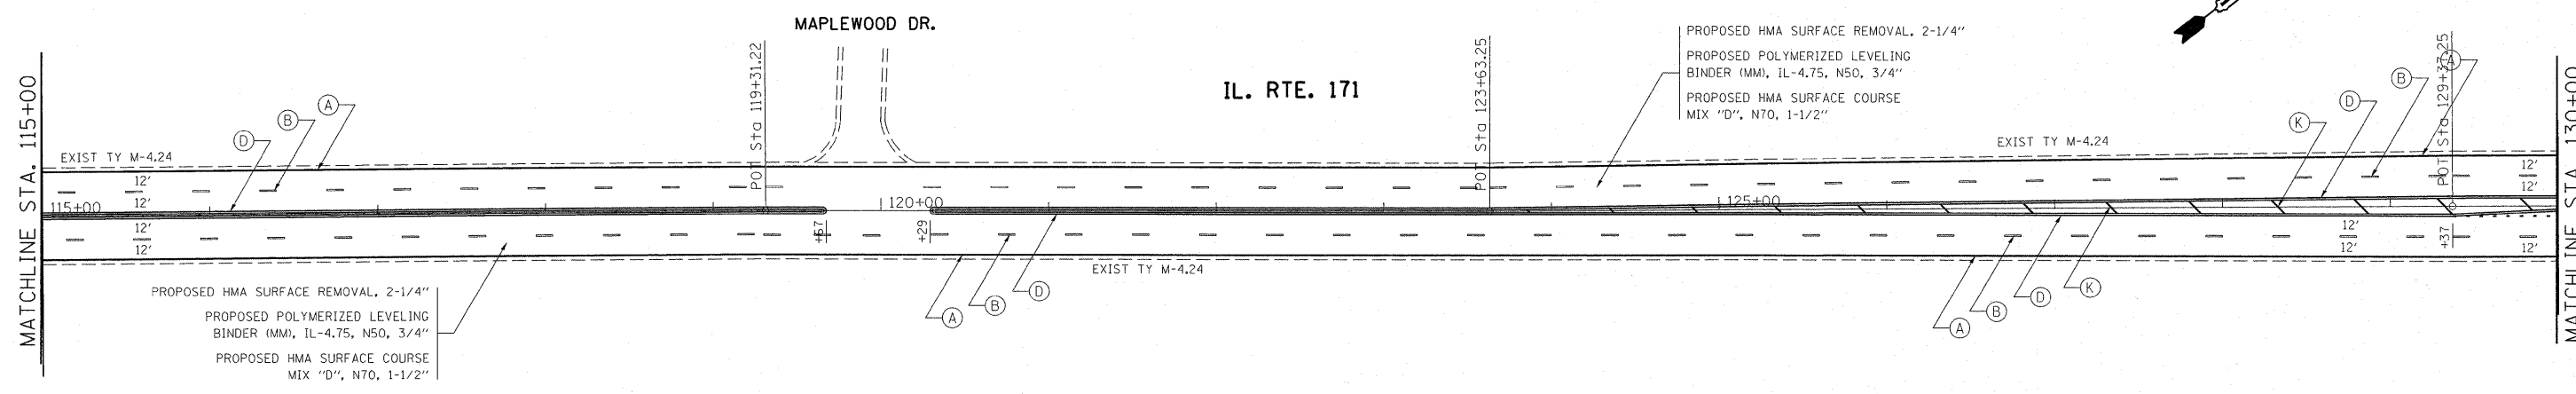

FILE NAME = c:\pwwork\pwwork\galbenjr\d0194557\0152310-sht-plan.dgn	USER NAME = galbenjr	DESIGNED -	REVISED -	STATE OF ILLINOIS DEPARTMENT OF TRANSPORTATION	IL 171 (ARCHER AVENUE) ROADWAY AND PAVEMENT MARKING PLAN			F.A.J. RTE. 3565	SECTION B-R-2-RS	COUNTY COOK	TOTAL SHEETS 37	SHEET NO. 14
	PLOT SCALE = 50.0000' / IN.	CHECKED -	REVISED -					SCALE: 1"=50'			CONTRACT NO. 60K54	
PLOT DATE = 2/12/2011	DATE -	REVISED -	SHEET NO. OF SHEETS STA. TO STA.			ILLINOIS FED. AID PROJECT						