


EXISTING TYPICAL SECTION

STA. 148+78 TO STA. 159+06
 STA. 197+00 TO STA. 204+00
 STA. 212+00 TO STA. 214+48
 STA. 215+88 TO STA. 261+00

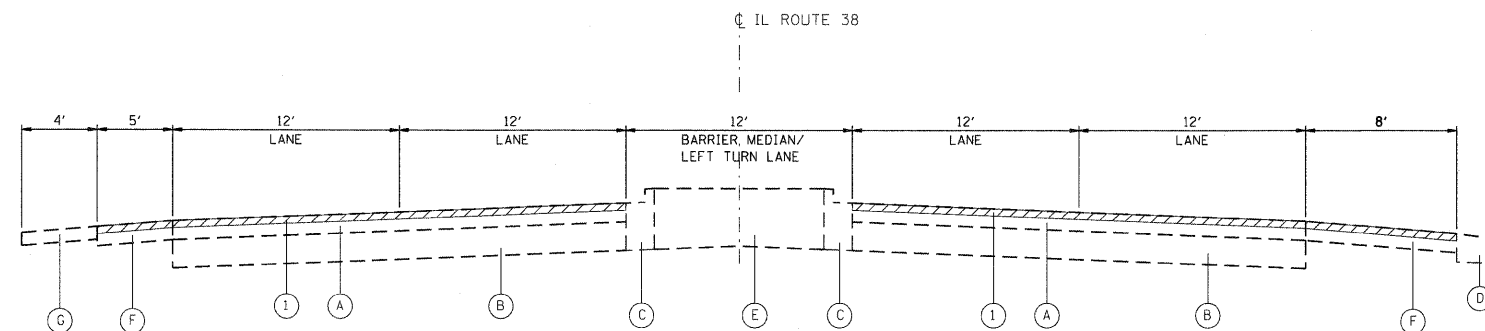

EXISTING TYPICAL SECTION

STA. 159+06 TO STA. 169+00
 STA. 170+62 TO STA. 177+99
 STA. 204+00 TO STA. 212+00

EXISTING CONDITIONS

- (A) HOT-MIX ASPHALT BINDER SURFACE COURSE, +.6"
- (B) P.C. CONCRETE BASE COURSE, 9" & VARIES
- (C) COMBINATION CONCRETE CURB AND GUTTER, TYPE B-6.12
- (D) COMBINATION CONCRETE CURB AND GUTTER, TYPE B-6.24
- (E) BARRIER CONCRETE MEDIAN
- (F) HMA SHOULDERS
- (G) AGGREGATE SHOULDERS

PROPOSED IMPROVEMENTS

- (1) HOT-MIX ASPHALT SURFACE REMOVAL, 2 1/2"
- (2) HOT-MIX ASPHALT SURFACE COURSE, MIX "D", N70, 1 1/2"
- (3) POLYMERIZED LEVELING BINDER (MACHINE METHOD), IL-4.75, N50, 1"
- (4) COMBINATION CONCRETE CURB & GUTTER REMOVAL AND REPLACEMENT (AT LOCATIONS AS DETERMINED BY THE ENGINEER)
- (5) AGGREGATE WEDGE SHOULDER, TYPE B (TAPER 3" TO 1" THICKNESS)

COMPANY NAME: SEC Group, Inc.
 PROJECT CONTACT: J. ROITBURD
 CLIENT: ILLINOIS DEPARTMENT OF TRANSPORTATION
 DATE PLOTTED: 2/14/2011 11:41:39 AM
 FILE NAME: 8610056.02-1-yp-01.dgn
 PLOT DRIVER: standard.ctb
 PLOT TABLE: standard.ctb

SEC Group, Inc.
 An HR Green Company
 601 N. First Street
 Maitland, FL 32751-2136
 P: 407.395.1778 F: 407.395.1781
 www.secgroup.com
 4400 Highway 111, Honolulu, HI 96813

USER NAME = SPernal	DESIGNED - J. ROITBURD	REVISED -
PLOT SCALE = N.T.S.	DRAWN - R. BEST	REVISED -
PLOT DATE = 2/14/2011	CHECKED - T. HAMILTON	REVISED -
	DATE - 2/14/11	REVISED -

**STATE OF ILLINOIS
 DEPARTMENT OF TRANSPORTATION**

**TYPICAL SECTIONS
 ILLINOIS ROUTE 38 (KAUTZ ROAD TO ILLINOIS ROUTE 59)**

SCALE: N.T.S. SHEET NO. 1 OF 6 SHEETS STA. TO STA.

F.A.P. RTE. 347	SECTION LY-RS-3	COUNTY DUPAGE	TOTAL SHEETS 35	SHEET NO. 4
FED. ROAD DIST. NO.		ILLINOIS FED. AID PROJECT CONTRACT NO. 60K82		