



EXISTING TYPICAL SECTION
STA. 177+99 TO STA. 197+00

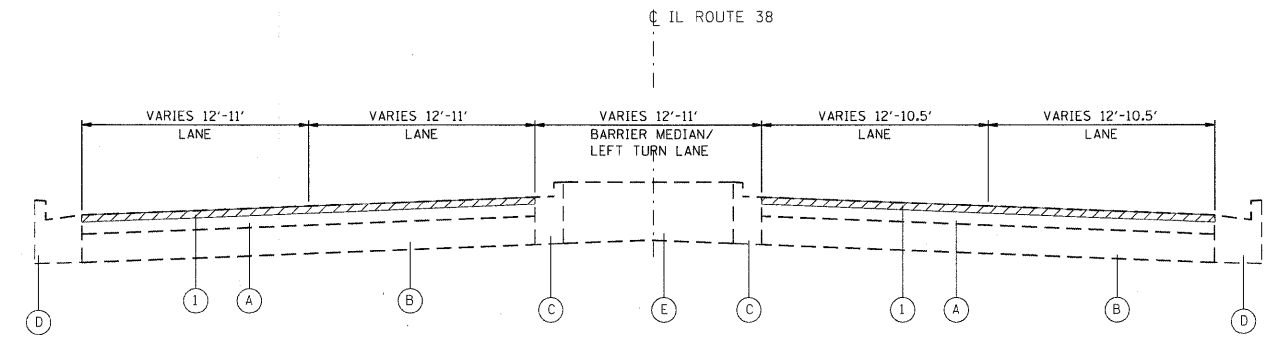

EXISTING TYPICAL SECTION
STA. 261+00 TO STA. 268+25

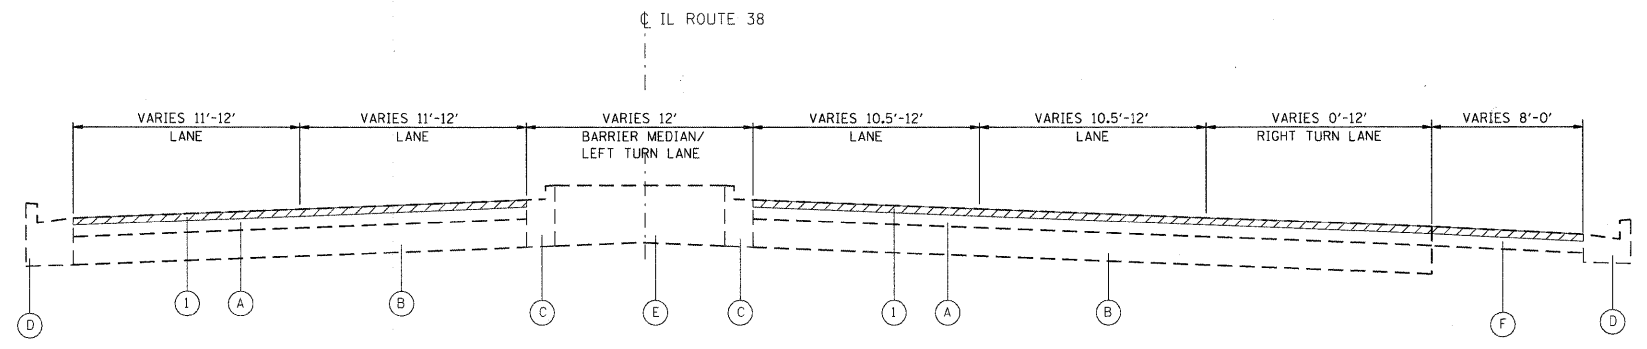

EXISTING TYPICAL SECTION
STA. 270+90 TO STA. 285+46.10

EXISTING CONDITIONS

- (A) HOT-MIX ASPHALT BINDER SURFACE COURSE, +.6"
- (B) P.C. CONCRETE BASE COURSE, 9" & VARIES
- (C) COMBINATION CONCRETE CURB AND GUTTER, TYPE B-6.12
- (D) COMBINATION CONCRETE CURB AND GUTTER, TYPE B-6.24
- (E) BARRIER CONCRETE MEDIAN
- (F) HMA SHOULDERS
- (G) AGGREGATE SHOULDERS

PROPOSED IMPROVEMENTS

- (1) HOT-MIX ASPHALT SURFACE REMOVAL, 2 1/2"
- (2) HOT-MIX ASPHALT SURFACE COURSE, MIX "D", N70, 1 1/2"
- (3) POLYMERIZED LEVELING BINDER (MACHINE METHOD), IL-4.75, N50, 1"
- (4) COMBINATION CONCRETE CURB & GUTTER REMOVAL AND REPLACEMENT (AT LOCATIONS AS DETERMINED BY THE ENGINEER)
- (5) AGGREGATE WEDGE SHOULDER, TYPE B (TAPER 3" TO 1" THICKNESS)

COMPANY NAME: #/COMPANY/NAME
 PROJECT CONTACT: #/PROJECT/CONTACT
 CLIENT: #/CLIENT/
 DATE PLOTTED: 2/14/2011 11:41:42 AM
 FILE NAME: 86100196.02-1yp-02.dgn
 PLOT DRIVER: pcalp
 PLOT TABLES: standard-trans.tbl

SBC Group, Inc.
 An RBC Group Company
 420 N. First Street,
 Moline, IL 61704-2000
 P: 815.385.7778 F: 815.385.1781
 www.sbcgroupinc.com
 Midlandville, Ohio; Chicago, IL

USER NAME = SPernal	DESIGNED - J. ROITBURD	REVISED -
PLOT SCALE = N.T.S.	DRAWN - R. BEST	REVISED -
PLOT DATE = 2/14/2011	CHECKED - T. HAMILTON	REVISED -
	DATE - 2/14/11	REVISED -

STATE OF ILLINOIS
DEPARTMENT OF TRANSPORTATION

TYPICAL SECTIONS	
ILLINOIS ROUTE 38 (KAUTZ ROAD TO ILLINOIS ROUTE 59)	
SCALE: N.T.S.	SHEET NO. 2 OF 6 SHEETS
STA. TO STA.	

F.A.P. RTE.	SECTION	COUNTY	TOTAL SHEETS	SHEET NO.
347	LY-RS-3	DUPAGE	35	5
CONTRACT NO. 60K82				
FED. ROAD DIST. NO. ILLINOIS FED. AID PROJECT				