


EXISTING TYPICAL SECTION
STA. 285+46.10 TO STA. 292+42.77

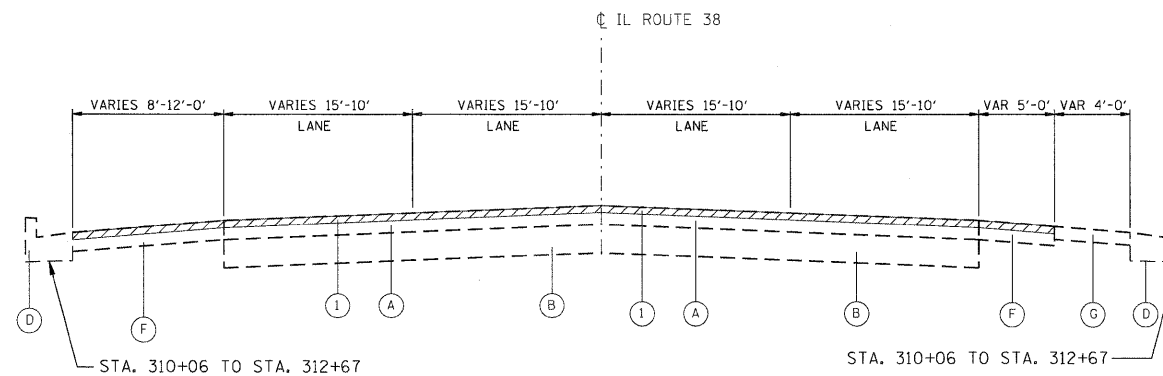

EXISTING TYPICAL SECTION
STA. 292+42.77 TO STA. 312+67

EXISTING CONDITIONS

- (A) HOT-MIX ASPHALT BINDER SURFACE COURSE, +.6"
- (B) P.C. CONCRETE BASE COURSE, 9" & VARIES
- (C) COMBINATION CONCRETE CURB AND GUTTER, TYPE B-6.12
- (D) COMBINATION CONCRETE CURB AND GUTTER, TYPE B-6.24
- (E) BARRIER CONCRETE MEDIAN
- (F) HMA SHOULDERS
- (G) AGGREGATE SHOULDERS

PROPOSED IMPROVEMENTS

- (1) HOT-MIX ASPHALT SURFACE REMOVAL, 2 1/2"
- (2) HOT-MIX ASPHALT SURFACE COURSE, MIX "D", N70, 1 1/2"
- (3) POLYMERIZED LEVELING BINDER (MACHINE METHOD), 1L-4.75, N50, 1"
- (4) COMBINATION CONCRETE CURB & GUTTER REMOVAL AND REPLACEMENT (AT LOCATIONS AS DETERMINED BY THE ENGINEER)
- (5) AGGREGATE WEDGE SHOULDER, TYPE B (TAPER 3" TO 1" THICKNESS)

COMPANY NAME: SEC Group, Inc.
 PROJECT CONTACT: J. ROITBURD
 CLIENT: ILLINOIS DEPARTMENT OF TRANSPORTATION
 DATE PLOTTED: 2/14/2011 11:41:44 AM
 FILE NAME: 86100196.02-11p-03.dgn
 PLOT DRIVER: pdw11p
 PEN TABLE: standard-trans.tbl



| | | |
|-----------------------|------------------------|-----------|
| USER NAME = SPernal | DESIGNED - J. ROITBURD | REVISED - |
| PLOT SCALE = N.T.S. | DRAWN - R. BEST | REVISED - |
| PLOT DATE = 2/14/2011 | CHECKED - T. HAMILTON | REVISED - |
| | DATE - 2/14/11 | REVISED - |

**STATE OF ILLINOIS
DEPARTMENT OF TRANSPORTATION**

| | |
|--|--------------------------------------|
| TYPICAL SECTIONS | |
| ILLINOIS ROUTE 38 (KAUTZ ROAD TO ILLINOIS ROUTE 59) | |
| SCALE: N.T.S. | SHEET NO. 3 OF 6 SHEETS STA. TO STA. |

| | | | | |
|---------------------|-----------------|---------------------------|-----------------|-------------|
| F.A.P. RTE. 347 | SECTION LY-RS-3 | COUNTY DUPAGE | TOTAL SHEETS 35 | SHEET NO. 6 |
| FED. ROAD DIST. NO. | | ILLINOIS FED. AID PROJECT | | |
| | | CONTRACT NO. 60K82 | | |