


PROP. THERO. PVT. MRK.-4"
 (DOUBLE, YELLOW)

PROP. HOT-MIX ASPHALT SURFACE COURSE, MIX "D", N70, 1 1/2"
 PROP. POLY. LEVELING BINDER (MACHINE METHOD), IL-4.75, N50, 3/4"
 PROP. HOT-MIX ASPHALT SURFACE REMOVAL 2 1/4"

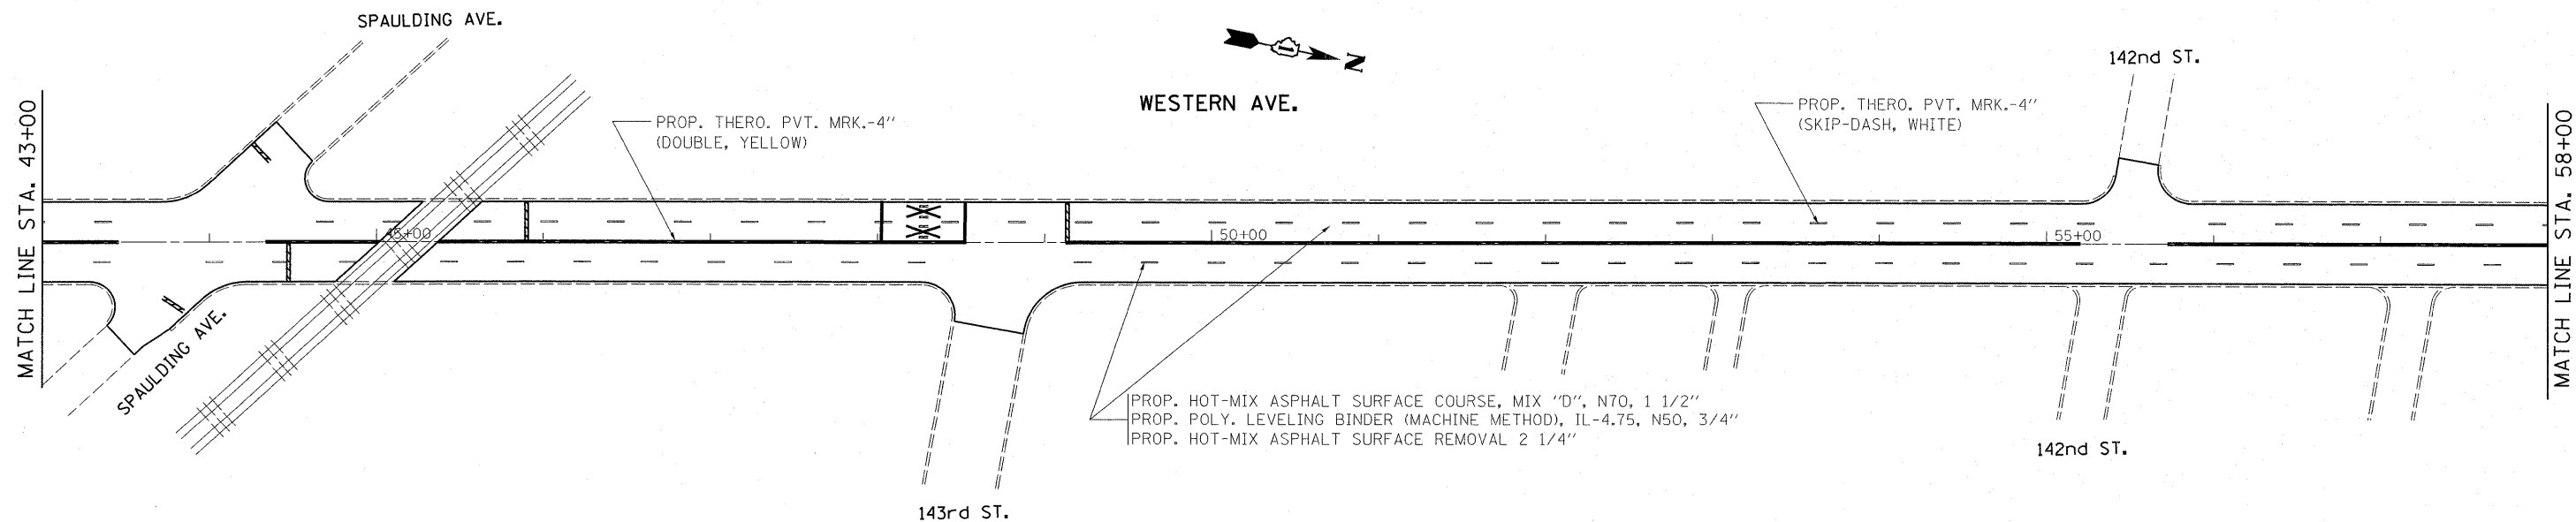

PROP. THERO. PVT. MRK.-4"
 (DOUBLE, YELLOW)

PROP. THERO. PVT. MRK.-4"
 (SKIP-DASH, WHITE)

PROP. HOT-MIX ASPHALT SURFACE COURSE, MIX "D", N70, 1 1/2"
 PROP. POLY. LEVELING BINDER (MACHINE METHOD), IL-4.75, N50, 3/4"
 PROP. HOT-MIX ASPHALT SURFACE REMOVAL 2 1/4"

FILE NAME = c:\pwwork\pwwork\abebawa\d0206185\DI51410-sh1-plan.dgn	USER NAME = abebawa	DESIGNED -	REVISED -	STATE OF ILLINOIS DEPARTMENT OF TRANSPORTATION	WESTERN AVE. LOC. 1) 135TH PLACE TO 139TH ST. LOC. 2) 139TH ST. TO IL 83 (SIBLEY BLVD.)		F.A.P. RTE. 370	SECTION 2010-035 RS	COUNTY COOK	TOTAL SHEETS 27	SHEET NO. 6	
	PLOT SCALE = 50.0000' / IN.	DRAWN -	REVISED -		SCALE:	SHEET NO. OF SHEETS STA. TO STA.	CONTRACT NO. 60K89 ILLINOIS FED. AID PROJECT					
PLOT DATE = 2/28/2011	CHECKED -	REVISED -	REVISED -									
	DATE -	REVISED -	REVISED -									