


FINAL SURVEY	SURVEYED	BY	DATE
NOTE BOOK NO.	PLOTTED		
	DATE		
	AREAS CHECKED		

ORIGINAL SURVEY	SURVEYED	BY	DATE
NOTE BOOK NO.	PLOTTED		
	DATE		
	AREAS CHECKED		

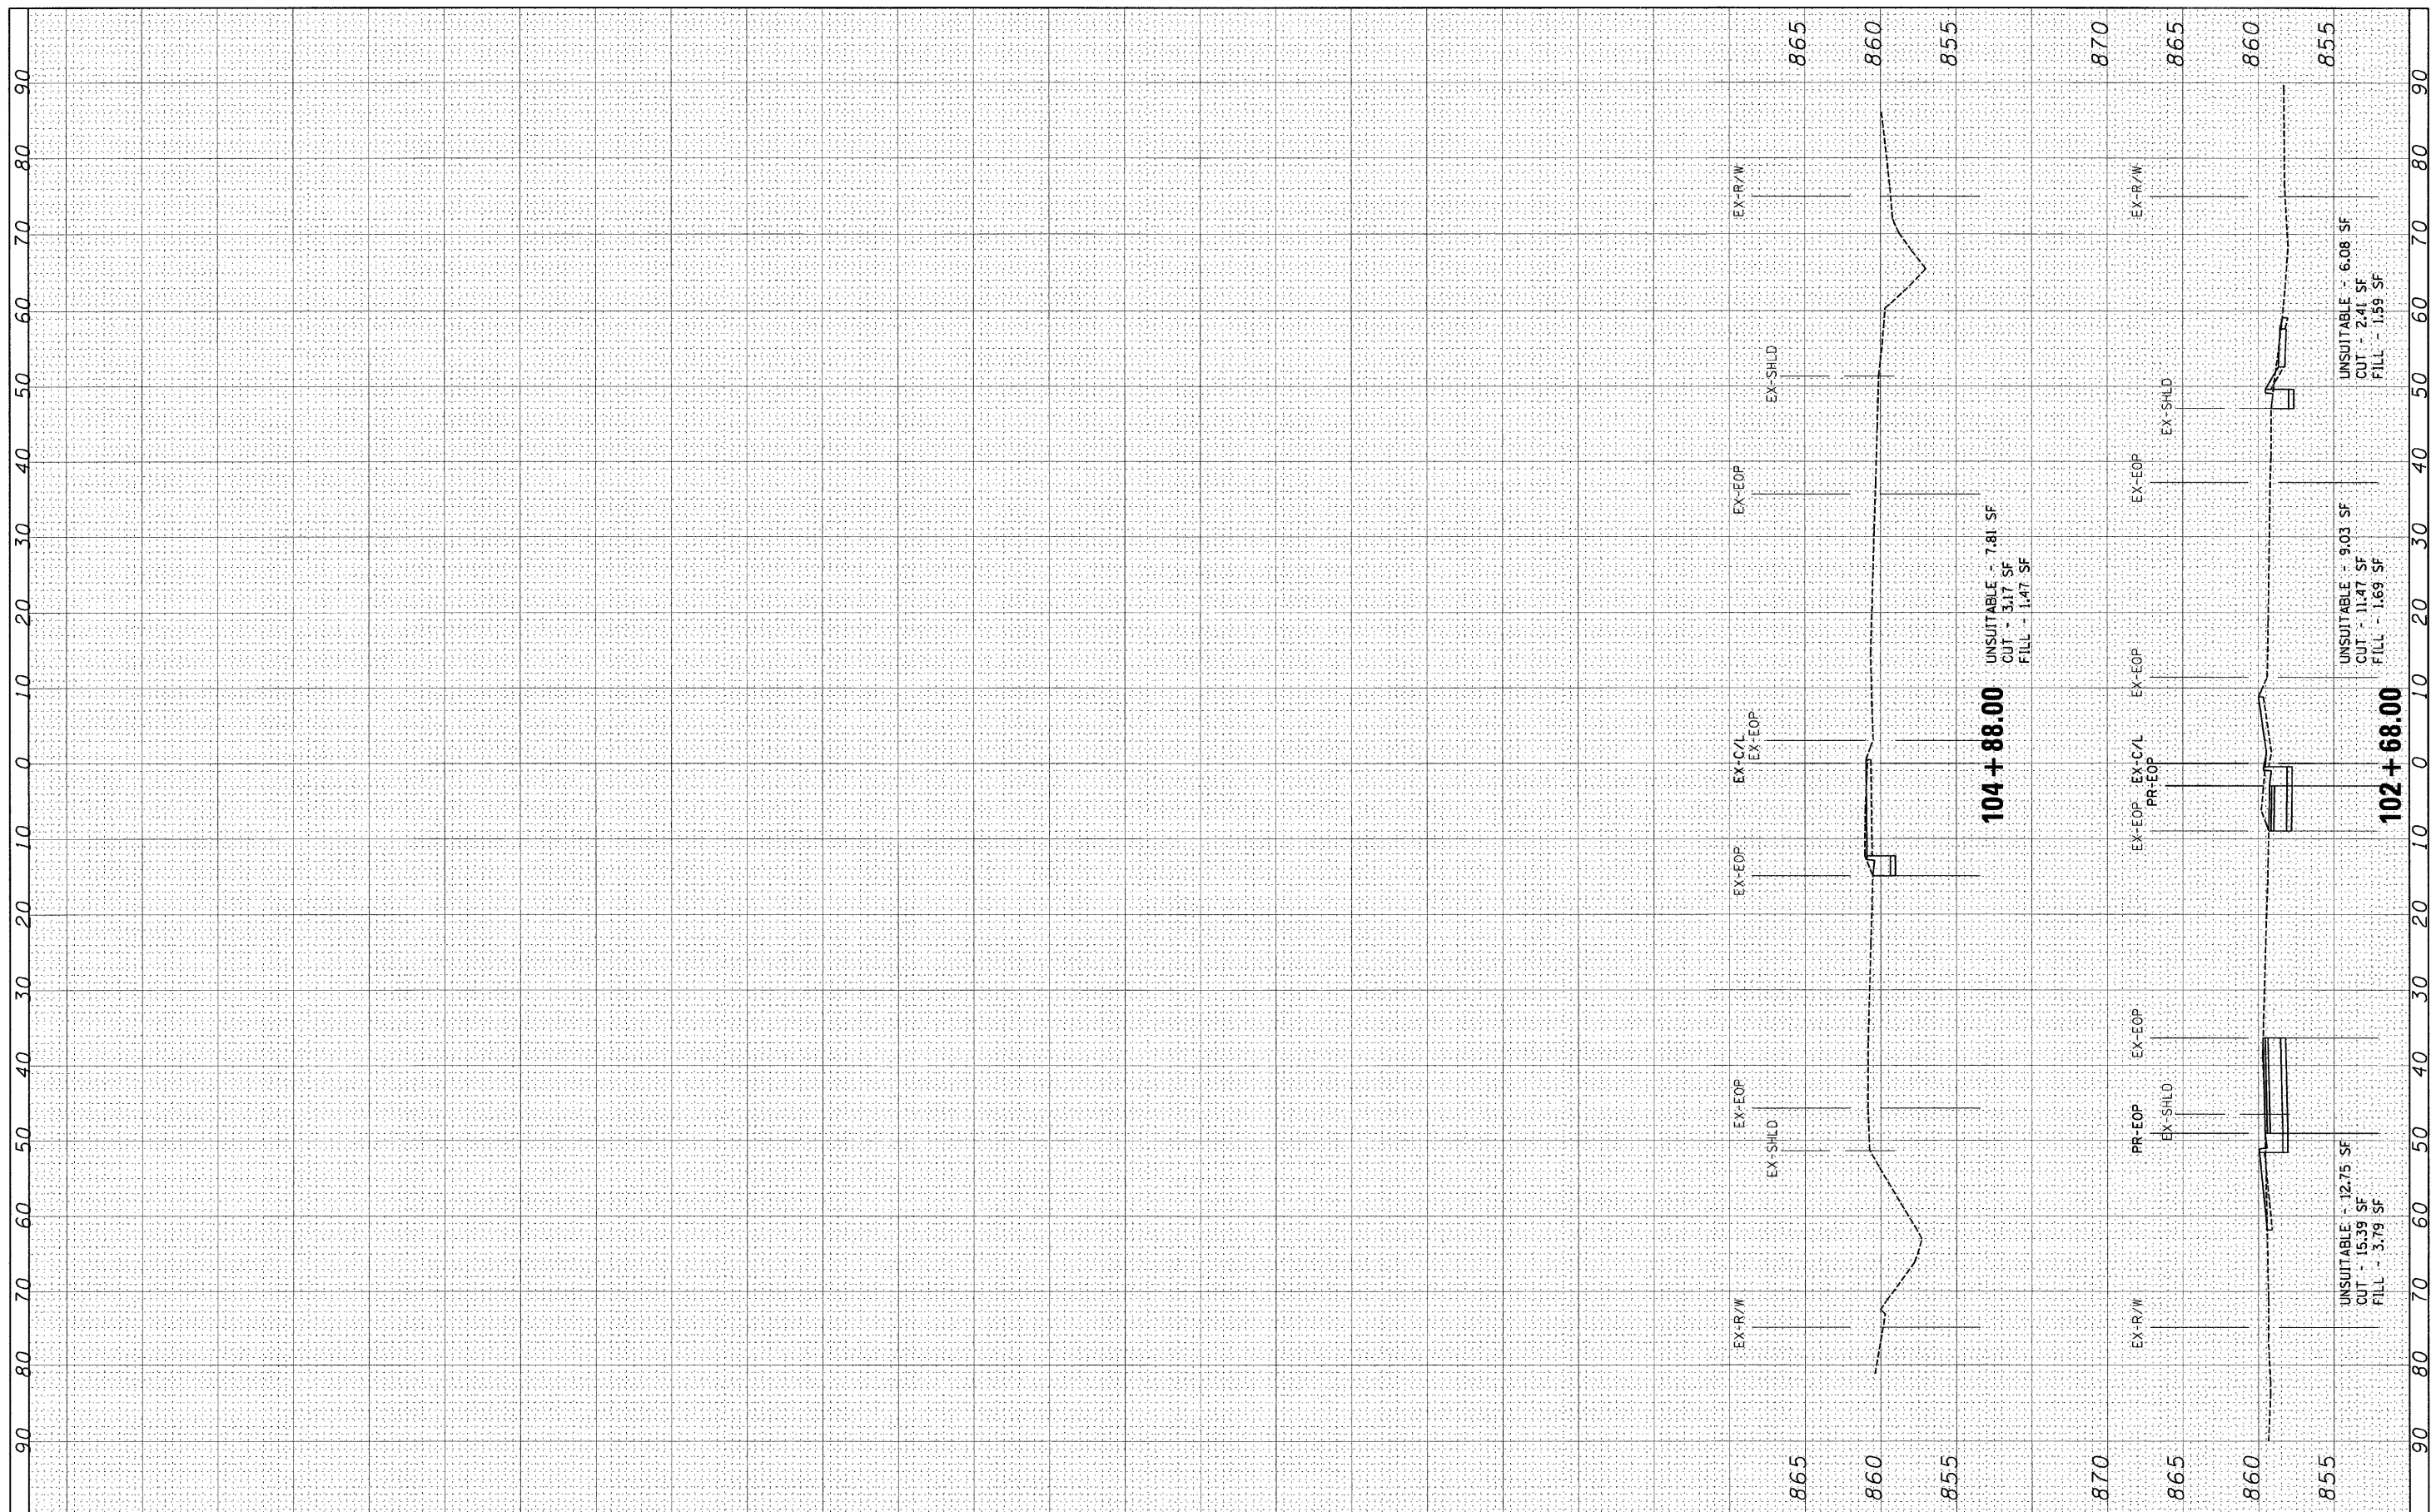

FILE NAME =  
 #FILE#

USER NAME = USER.	DESIGNED - EF	REVISED -
PLOT SCALE = 10,0005' / IN.	DRAWN - EF	REVISED -
PLOT DATE = 2/14/2011	CHECKED - RS	REVISED -
	DATE - 02-14-2011	REVISED -

**STATE OF ILLINOIS  
 DEPARTMENT OF TRANSPORTATION**

**U.S. ROUTE 12 (RAND ROAD) AT HONEY LAKE ROAD  
 CROSS SECTIONS**

SCALE: 10H : 5V    SHEET NO. OF 3 SHEETS    STA. 102+68.00 TO STA. 104+88.00

F.A.P. RTE.	SECTION	COUNTY	TOTAL SHEETS	SHEET NO.
334	SY-2-N	LAKE	34	22
				CONTRACT NO. 60L68
ILLINOIS FED. AID PROJECT				