



HOT-MIX ASPHALT SURFACE REMOVAL, 2 1/2"
 POLYMERIZED LEVELING BINDER (MACHINE METHOD), IL-4.75, N50, 3/4"
 POLYMERIZED HOT-MIX ASPHALT SURFACE COURSE, MIX "F", N90-1 3/4"

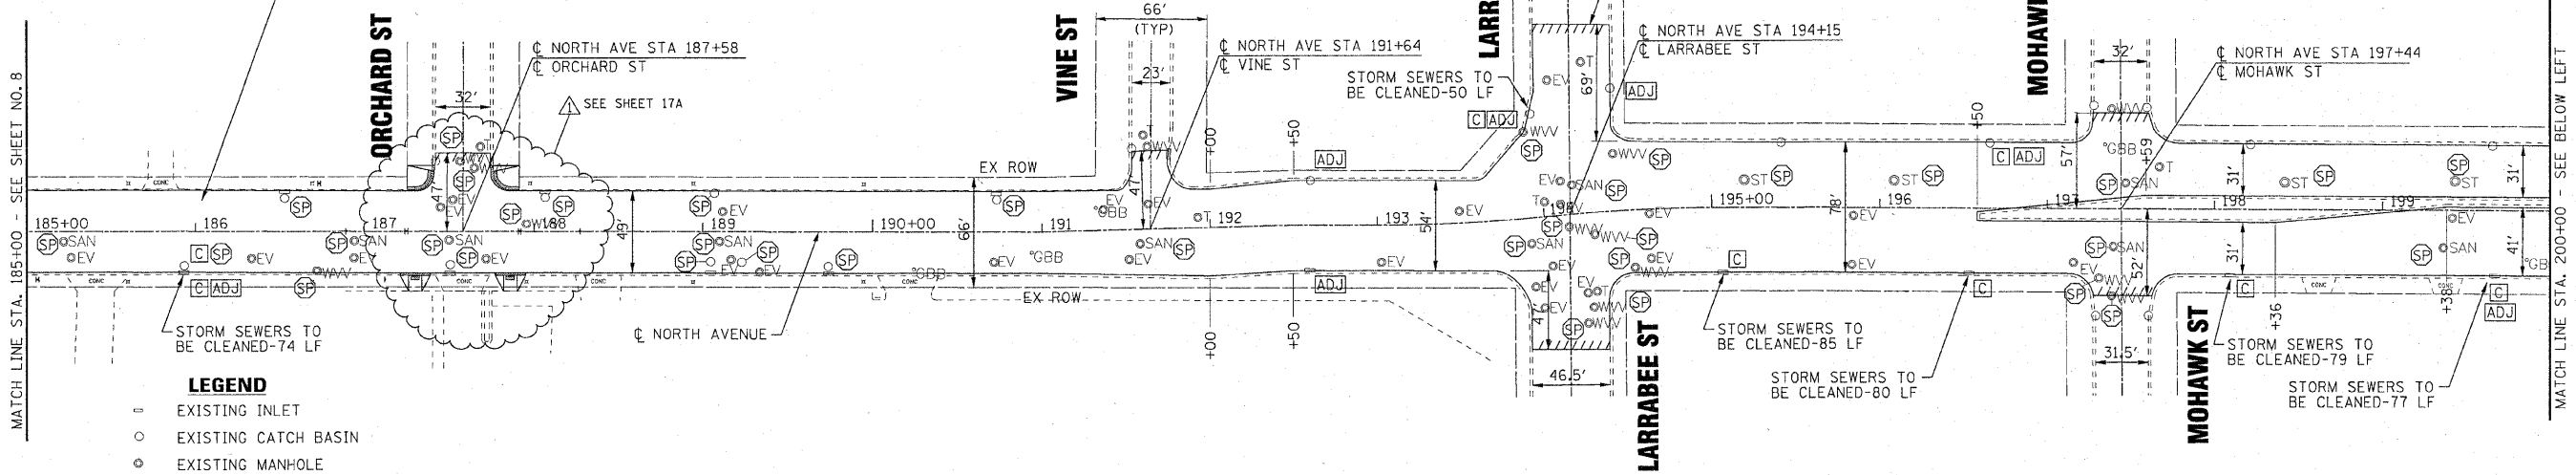

- LEGEND**
- EXISTING INLET
 - EXISTING CATCH BASIN
 - EXISTING MANHOLE
 - G.V.V. GAS VALVE VAULT (ADJUSTMENTS PERFORMED BY OTHERS)
 - G.B.B. GAS B-BOX (ADJUSTMENTS PERFORMED BY OTHERS)
 - E.V. ELECTRICAL VAULT (ADJUSTMENTS PERFORMED BY OTHERS)
 - T TELEPHONE (ADJUSTMENTS PERFORMED BY OTHERS)
 - W.V.V. WATER VALVE VAULT (CITY OF CHICAGO)
 - S.A.N. SANITARY (CITY OF CHICAGO)
 - S.T. STORM (CITY OF CHICAGO)
 - SP FRAMES AND LIDS TO BE ADJUSTED (SPECIAL)
 - C DRAINAGE STRUCTURES TO BE CLEANED
 - ADJ FRAMES AND LIDS TO BE ADJUSTED

NORTH AVE

- NOTES:**
1. SAW CUTTING PRIOR TO ANY REMOVAL ITEMS NOTED ON THE PLANS OR DIRECTED BY THE ENGINEER SHALL BE CONSIDERED INCLUDED IN THE COST OF THE ITEMS BEING REMOVED.
 2. ALL PAVEMENT PATCHING LOCATIONS WILL BE DETERMINED BY THE RESIDENT ENGINEER.
 3. ALL COMBINATION CONCRETE CURB AND GUTTER REMOVAL AND REPLACEMENT WILL BE DETERMINED BY THE RESIDENT ENGINEER.
 4. THE CONTRACTOR SHALL USE CARE IN REMOVING OR EXCAVATING NEAR ALL EXISTING ITEMS WHICH WILL REMAIN. ANY DAMAGE DONE TO EXISTING ITEMS BY THE CONTRACTOR SHALL BE REPAIRED AT THE CONTRACTOR'S EXPENSE.
 5. PAY ITEM X5539700 - STORM SEWERS TO BE CLEANED - SHALL ONLY BE UTILIZED TO CLEAN STORM SEWER LATERAL PIPES BETWEEN INLETS OR CATCH BASINS AND THE MAIN SEWER ONLY AT THE STRUCTURES SHOWN TO BE CLEANED AS INDICATED BY C.

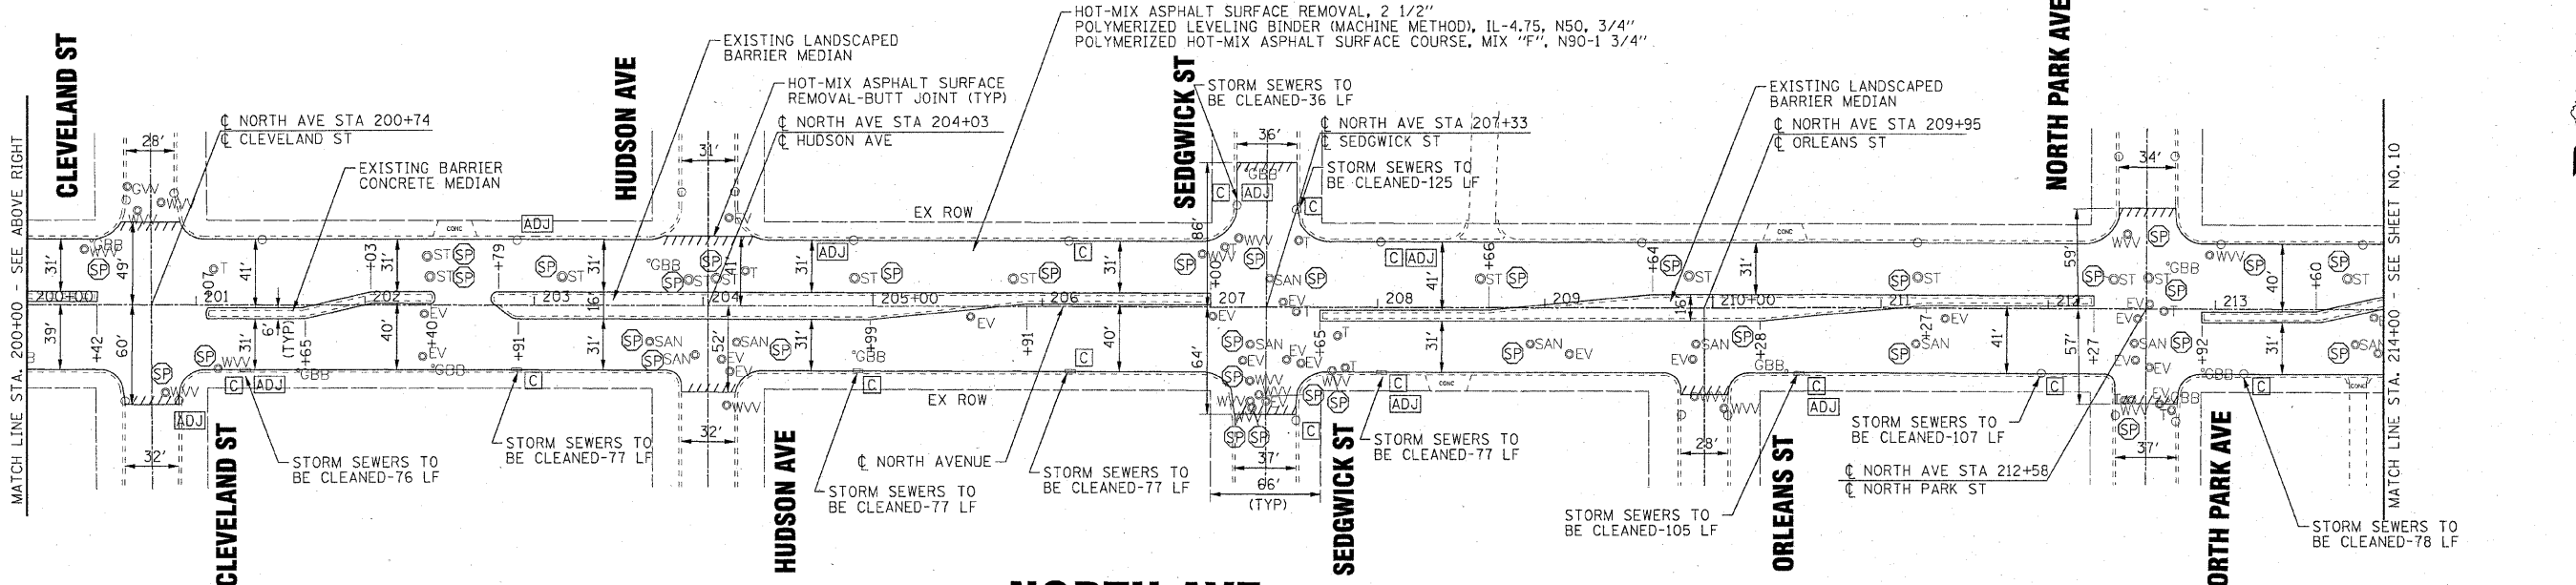

NORTH AVE

4-14-11



DESIGNED	CAC	REVISED	PER IDOT 2-3-11
DRAWN	BCD	REVISED	PER CDOT 2-18-11
CHECKED	RWL	REVISED	ADDENDUM 1-4/13/11
DATE	12-17-10	FILE	100153-w013-Plan4.dwt

STATE OF ILLINOIS
 DEPARTMENT OF TRANSPORTATION

**NORTH AVENUE
 MILWAUKEE AVENUE TO CLARK STREET
 ROADWAY PLAN**

SCALE: 1" = 50' STA. 185+00 TO STA. 214+00

F.A.P. RTE.	SECTION	COUNTY	TOTAL SHEETS	SHEET NO.
307	2010-140-RS	COOK	29	9
CONTRACT NO. 60N19				
FED. ROAD DIST. NO. 1 [ILLINOIS] FED. AID PROJECT				

COPYRIGHT © 2011 BY BAXTER & WOODMAN, INC.
 STATE OF ILLINOIS - PROFESSIONAL DESIGN FIRM
 LICENSE NO. 184-00181 - EXPIRES 4/30/2011
 4/14/2011 4:45:55 PM
 I:\Makers\100153\100153-D1\WORK\4-Design\W013-Plan4.dwg SURVEY\DRAWINGS\DOCS\100153-w013-Plan4.dwt