


ORCHARD ST

NORTH AVE

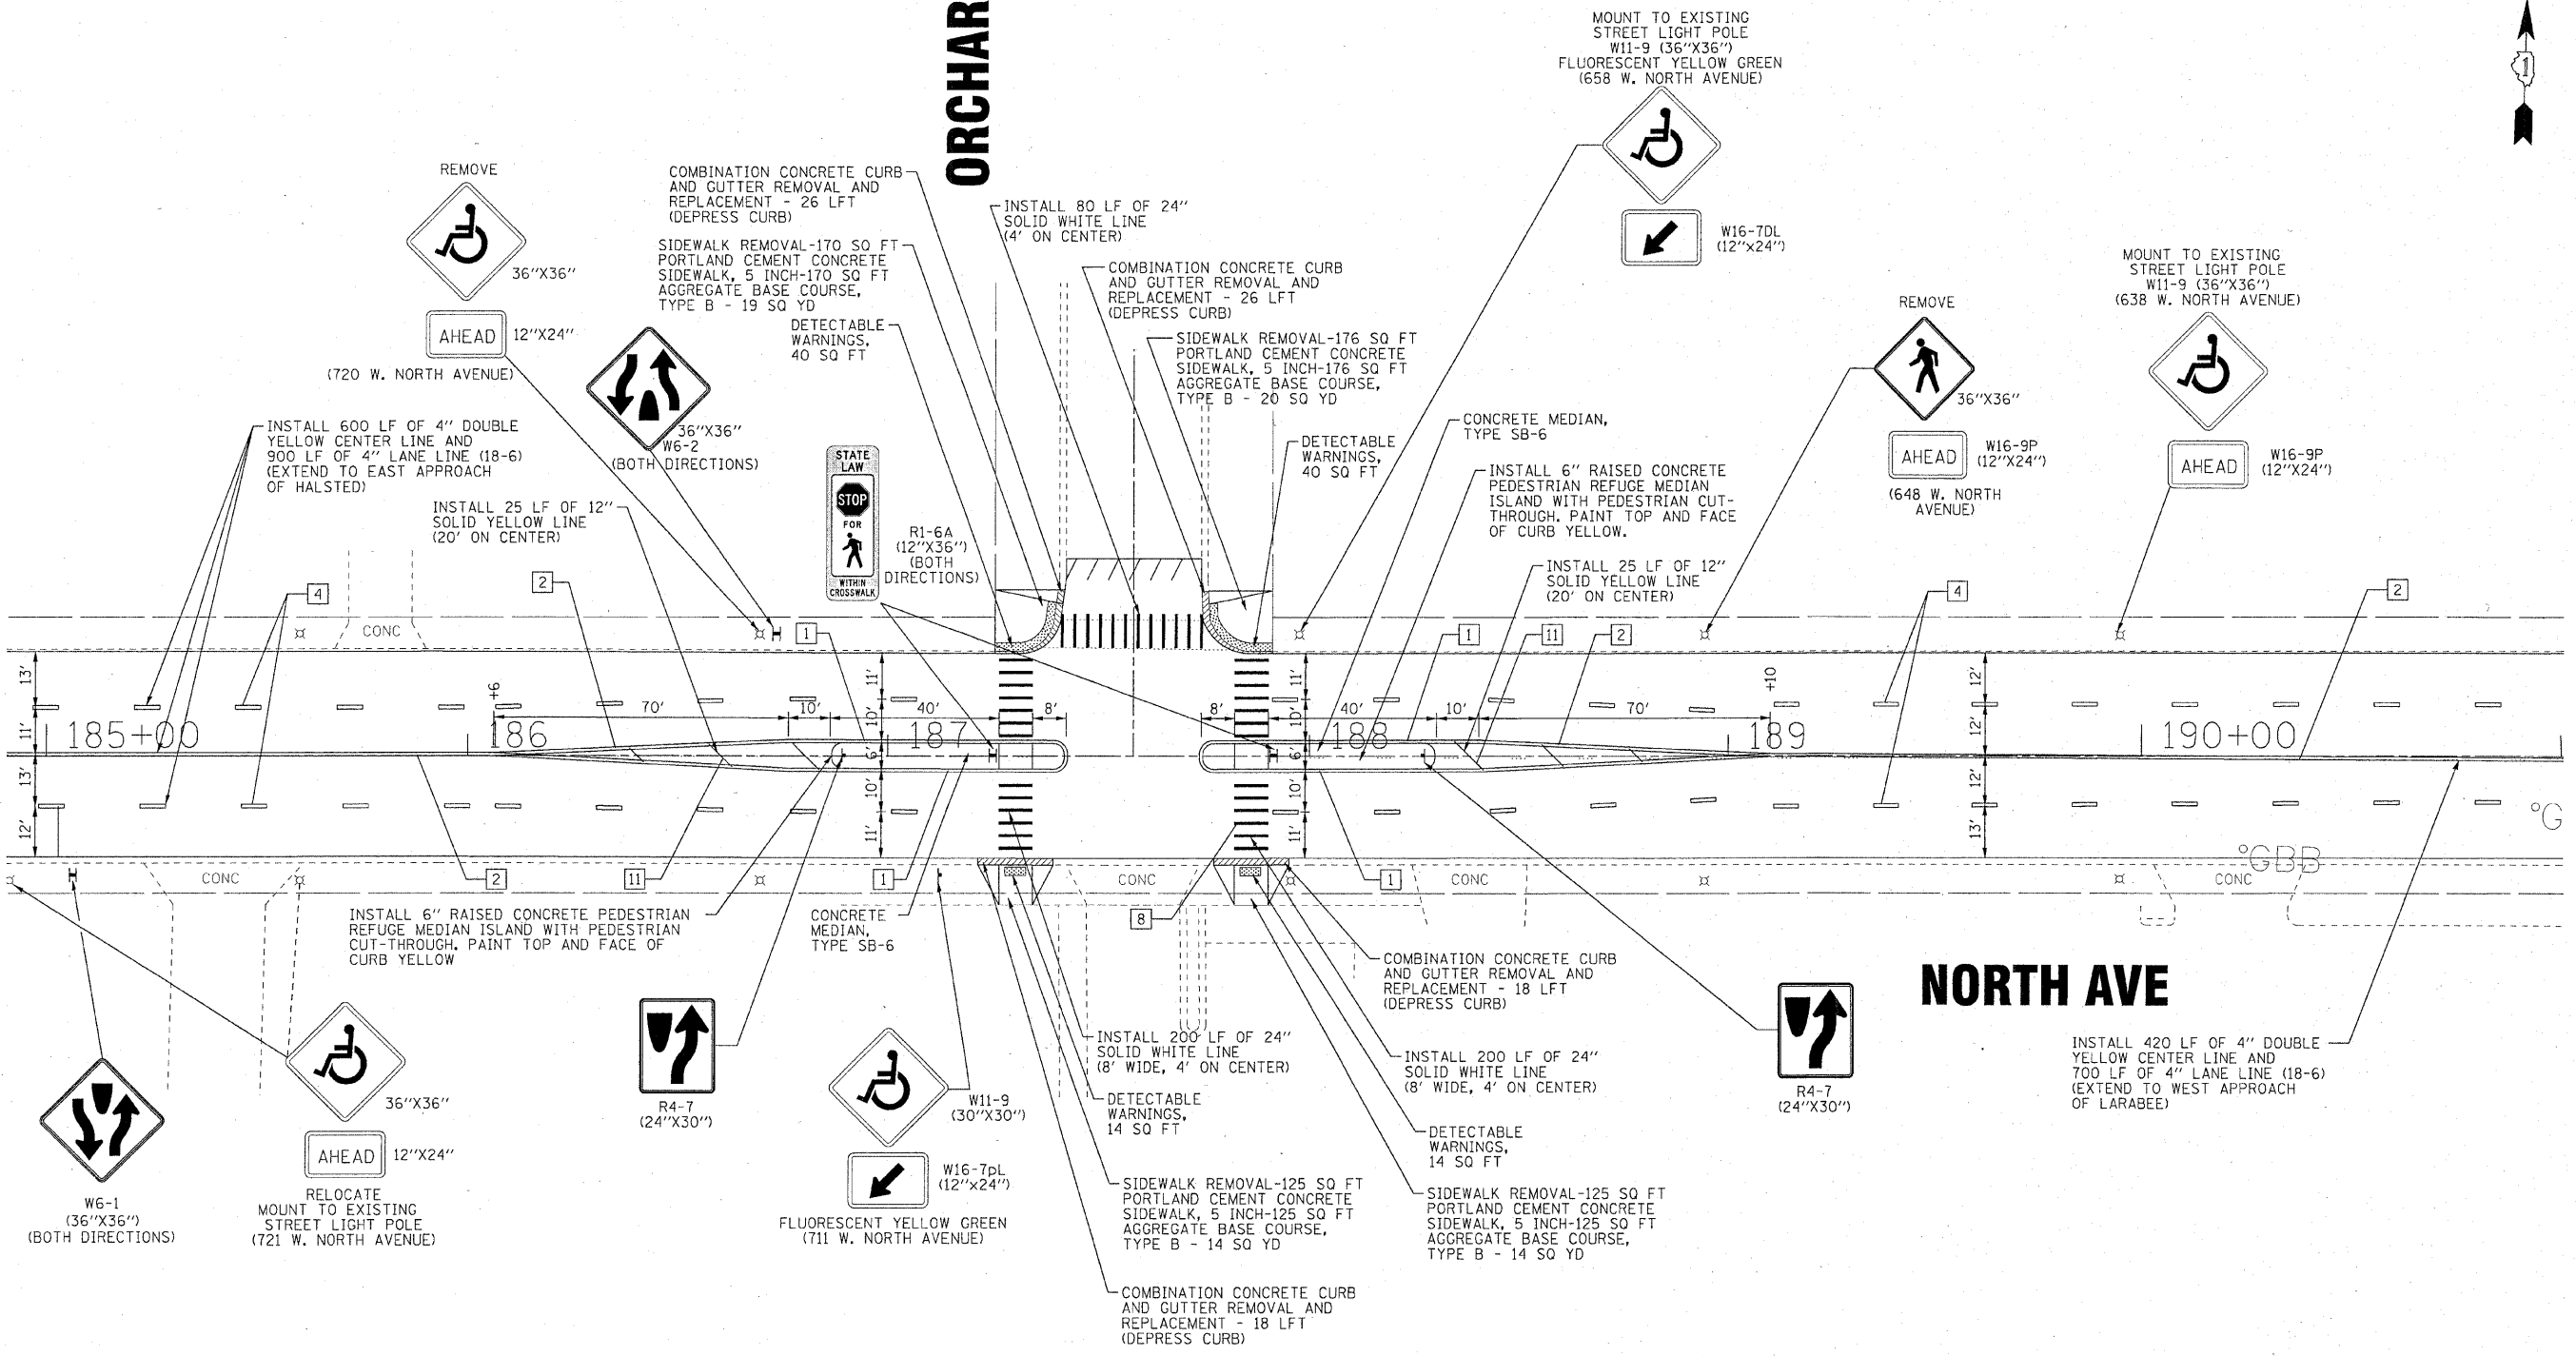

LEGEND

- | | | |
|--|---|---|
| 1 THERMOPLASTIC PAVEMENT MARKING - LINE 4" (YELLOW SOLID LINE) | 6 THERMOPLASTIC PAVEMENT MARKING - LINE 6" (WHITE SOLID LINE) | 10 THERMOPLASTIC PAVEMENT MARKING - LINE 12" (WHITE DIAGONAL LINE) |
| 2 THERMOPLASTIC PAVEMENT MARKING - LINE 4" (DOUBLE YELLOW SOLID LINE) | 7 THERMOPLASTIC PAVEMENT MARKING - LINE 6" (WHITE LANE LINE - 2' DASH, 6' SKIP) | 11 THERMOPLASTIC PAVEMENT MARKING - LINE 12" (YELLOW DIAGONAL LINE) - 20' C-C |
| 3 THERMOPLASTIC PAVEMENT MARKING - LINE 4" (YELLOW - 6' DASH, 18' SKIP) | 8 THERMOPLASTIC PAVEMENT MARKING - LINE 8" (WHITE SOLID LINE) | 12 THERMOPLASTIC PAVEMENT MARKING - LINE 24" (WHITE STOP BAR) |
| 4 THERMOPLASTIC PAVEMENT MARKING - LINE 4" (WHITE LANE LINE - 6' DASH, 18' SKIP) | 9 THERMOPLASTIC PAVEMENT MARKING - LINE 12" (WHITE SOLID LINE) | 13 THERMOPLASTIC PAVEMENT MARKING - LETTERS AND SYMBOLS (TYP) |
| 5 THERMOPLASTIC PAVEMENT MARKING - LINE 4" (WHITE SOLID LINE) | | 14 PREFORMED PLASTIC PAVEMENT MARKING, TYPE B-LETTERS AND SYMBOLS |
| | | 15 PREFORMED PLASTIC PAVEMENT MARKING, TYPE B-LINE 24" |

4-14-11



DESIGNED - CAC	REVISED - ADDENDUM 1-4/13/11
DRAWN - BCD	REVISED -
CHECKED - RWL	REVISED -
DATE - 12-17-10	FILE - 100153-wo13-0rchr.d.sht

STATE OF ILLINOIS
DEPARTMENT OF TRANSPORTATION

NORTH AVENUE
MILWAUKEE AVENUE TO CLARK STREET
NORTH AVE. AT ORCHARD ST. MEDIAN REFUGE ISLAND DETAIL

SCALE: 1" = 50'

STA. TO STA.

F.A.P. RTE.	SECTION	COUNTY	TOTAL SHEETS	SHEET NO.
307	2010-140-R5	COOK	29	17A
FED. ROAD DIST. NO. 1 [ILLINOIS] FED. AID PROJECT			CONTRACT NO. 60N19	

COPYRIGHT © 2011 BY BAXTER & WOODMAN, INC.
 STATE OF ILLINOIS PROFESSIONAL ENGINEERING BOARD
 LICENSE NO. 384-002021 - EXPIRES 4/30/2011
 4/14/2011 4:59:11 PM
 I:\Makeup\100153\100153-01\VAR\VAR-04-Design\W-10-CADD-SUB\VTU\DRAWINGS\CONTS\00153-wo13-0rchr.d.sht