


ELEVATION

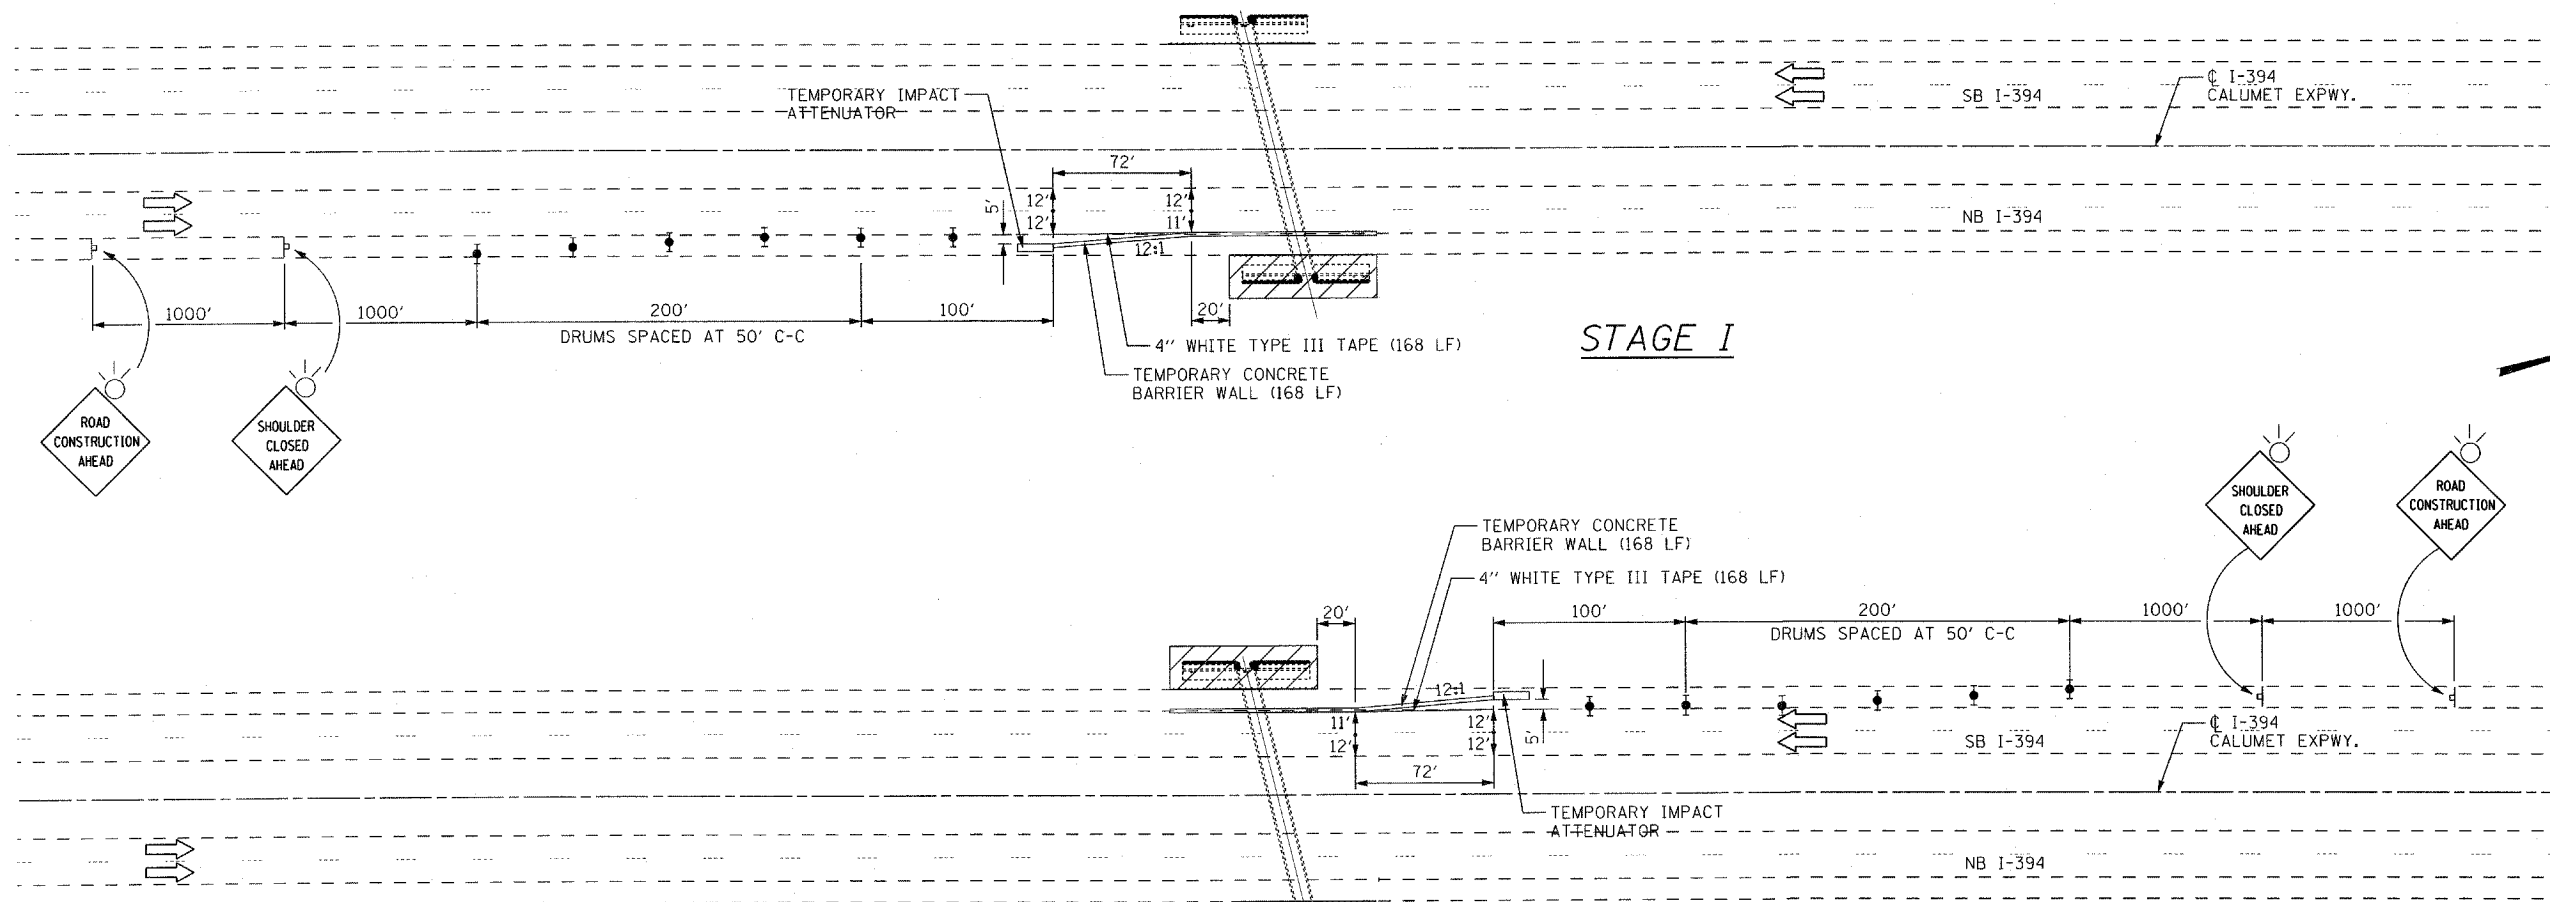


STAGE I

STAGE II

**SYMBOLS**

- WORK AREA
- TRAFFIC FLOW
- TYPE II BARRICADE, DRUM, OR VERTICAL BARRICADE WITH STEADY BURN MONODIRECTIONAL LIGHT
- SIGN

NOTES:  
1. SEE STD. TC-17 FOR ADDITIONAL DETAILS

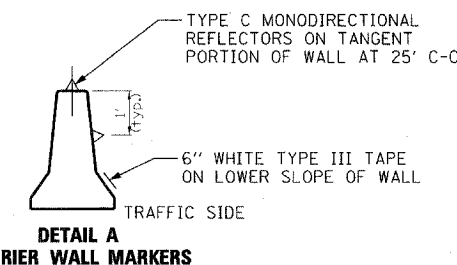

DETAIL A  
BARRIER WALL MARKERS

FILE NAME #	USER NAME = aseiber	DESIGNED - AMS	REVISED -	<b>STATE OF ILLINOIS DEPARTMENT OF TRANSPORTATION</b>	<b>MAINTENANCE OF TRAFFIC STRUCTURE NO. 016-1211</b>			F.A.P. RTE. 332	SECTION 0312-708W-I	COUNTY COOK	TOTAL SHEETS 17	SHEET NO. 4
	PLOT SCALE = 50.0000' / in.	CHECKED - JMH	REVISED -					CONTRACT NO. 60N81				
	PLOT DATE = 4/8/2011	DATE - MARCH, 2011	REVISED -					ILLINOIS FED. AID PROJECT				