



PLAN	DATE
NO.	
BY	
DATE	
REVISION	
DESCRIPTION	
DATE	
BY	
DATE	

PROFILE	DATE
NO.	
BY	
DATE	
REVISION	
DESCRIPTION	
DATE	
BY	
DATE	

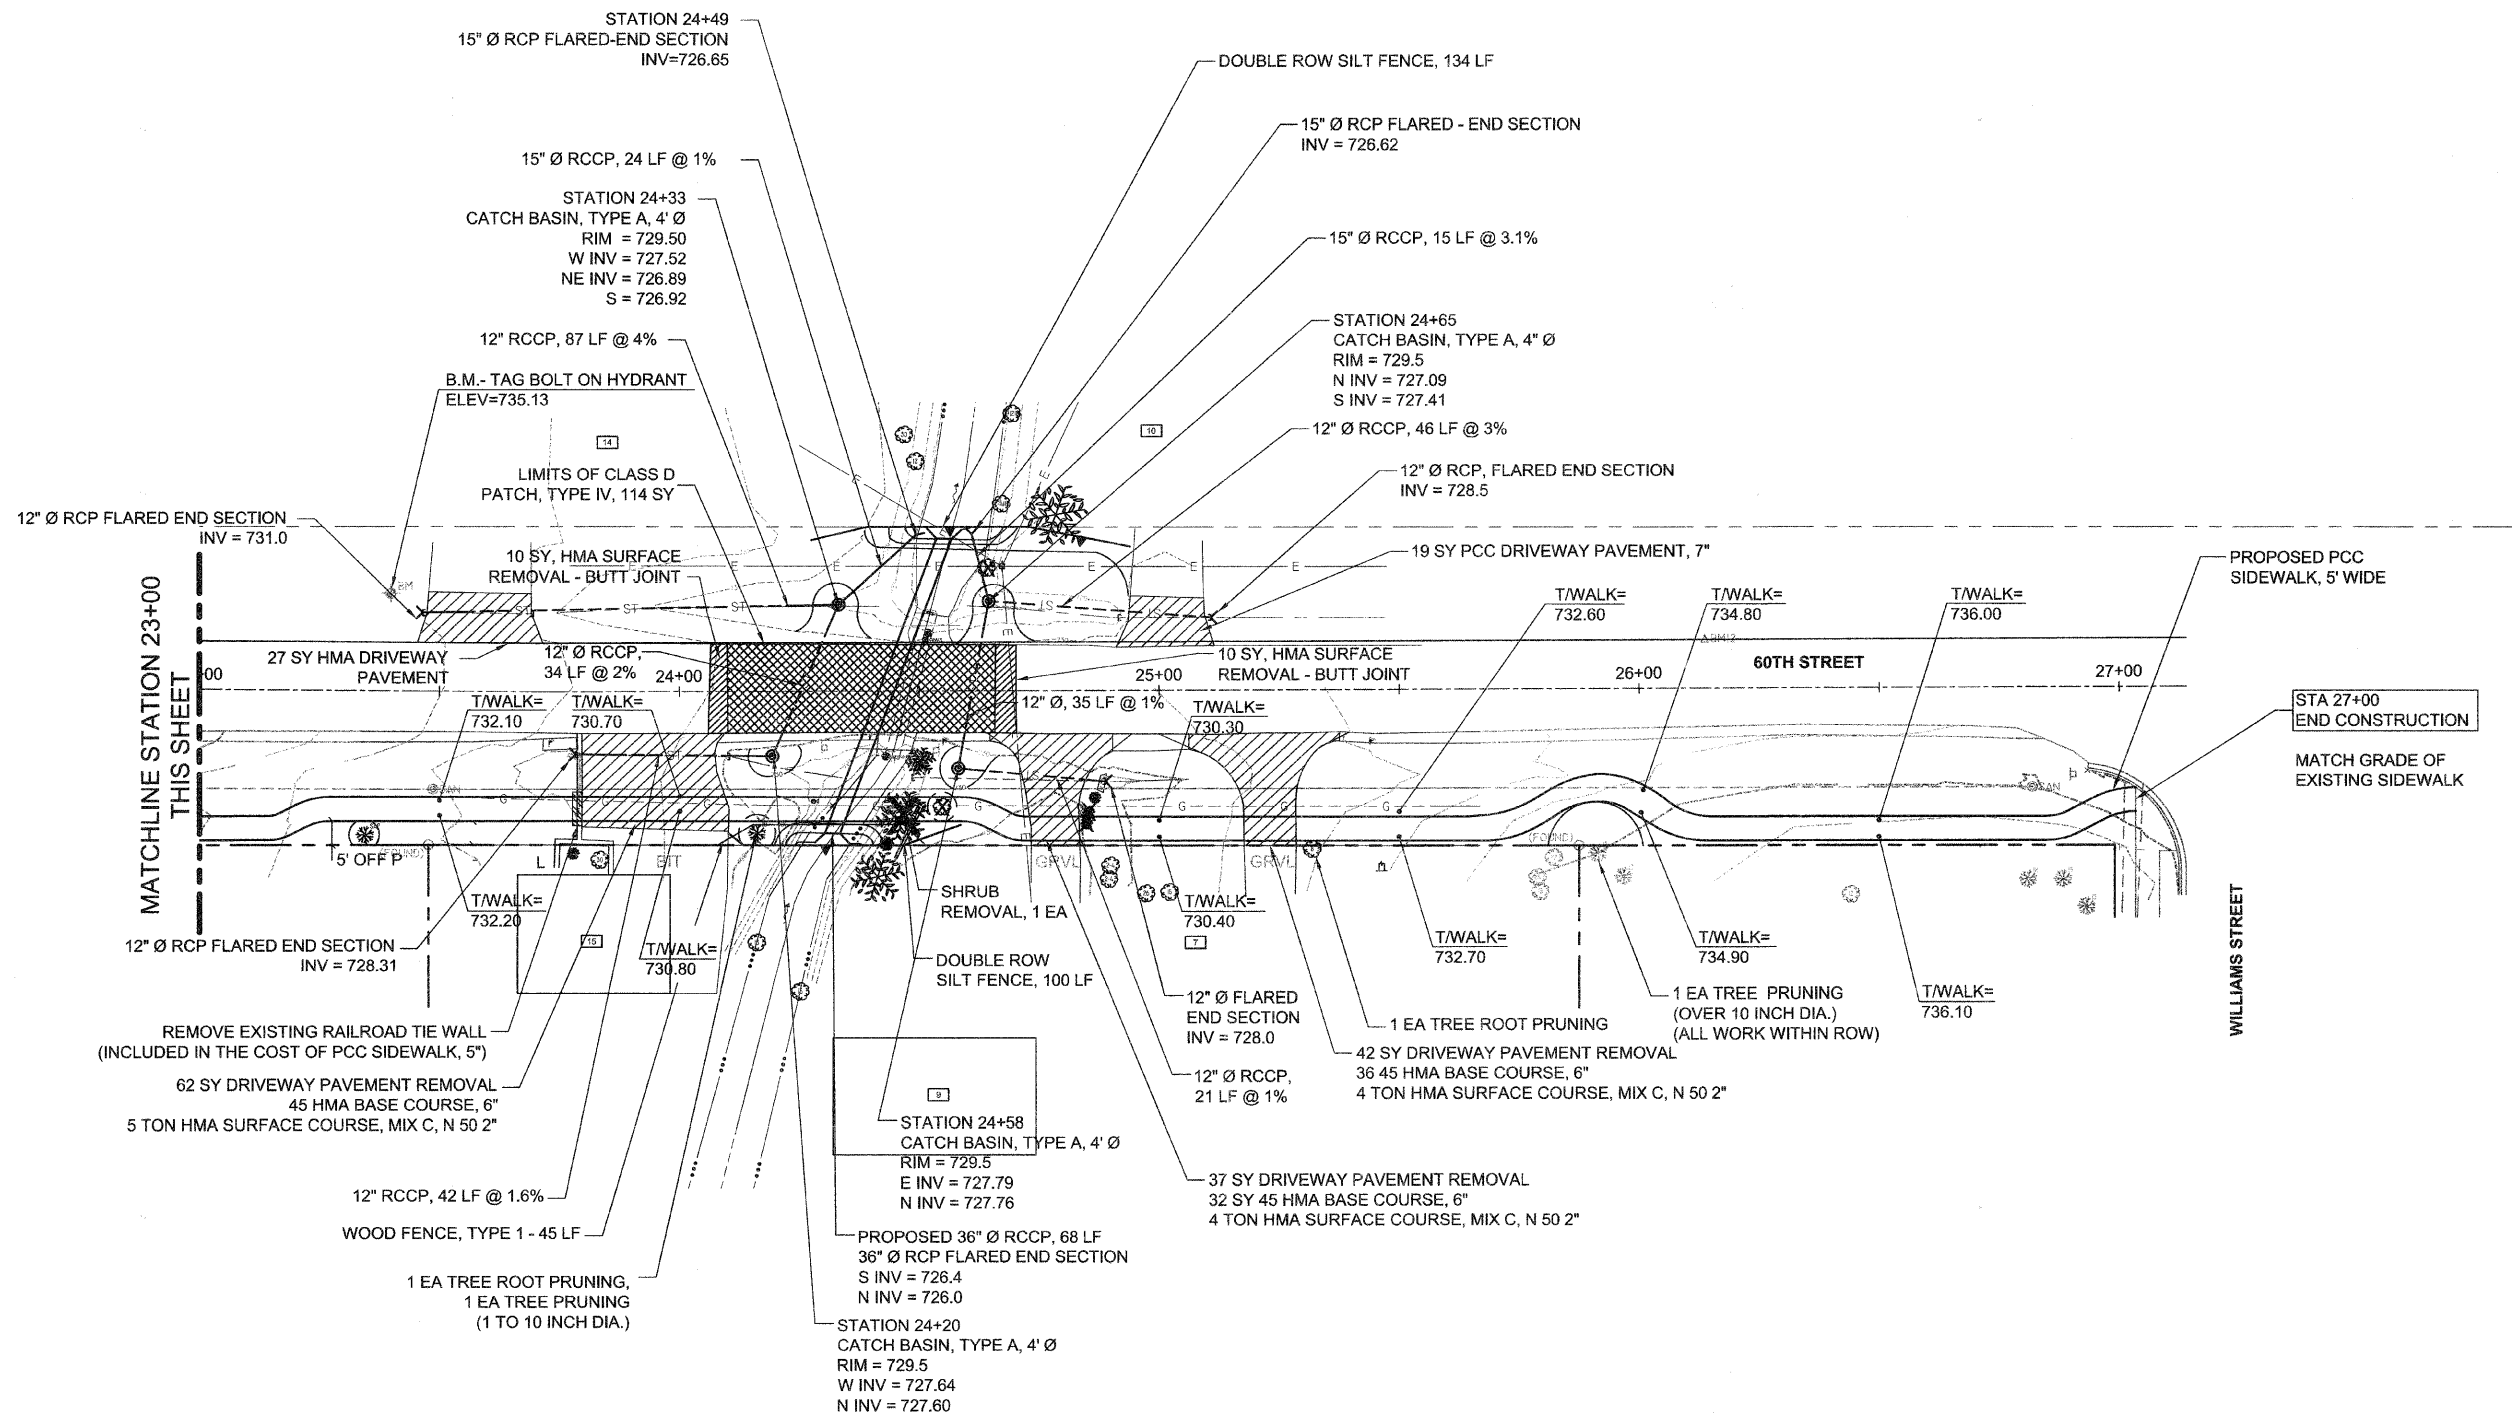

**NOTE**  
ALL WORK SHALL BE PERFORMED WITHIN EXISTING  
RIGHT-OF-WAY.

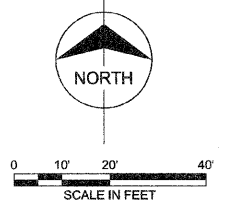

- QUANTITIES THIS SHEET**
- 2030 SF PCC SIDEWALK 5
  - 70 CY REMOVAL AND DISPOSAL OF UNSUITABLE MATERIAL
  - 470 SY TOPSOIL FURNISH AND PLACE, 4"
  - 470 SY SODDING, SALT TOLERANT
  - 14 UNIT TREE REMOVAL (6 TO 15 UNITS DIAMETER)
  - 3 EACH SHRUB REMOVAL

FILE NAME =	USER NAME =	DESIGNED -- M3	REVISED --	<b>STATE OF ILLINOIS DEPARTMENT OF TRANSPORTATION</b>	F.A.U. R.T.E.	SECTION	COUNTY	TOTAL SHEETS	SHEET NO.
PLOT SCALE =	CHECKED -- A.J.R.	DATE -- 10/29/2008	REVISED --		--	08--00098--00--SW	DUPAGE	22	10
PLOT DATE =	DATE -- 10/29/2008	REVISED --	REVISED --		SIDEWALK PROJECT				
					CONTRACT NO. 63132				